



# REAR ELEVATION

SCALE IN METERS

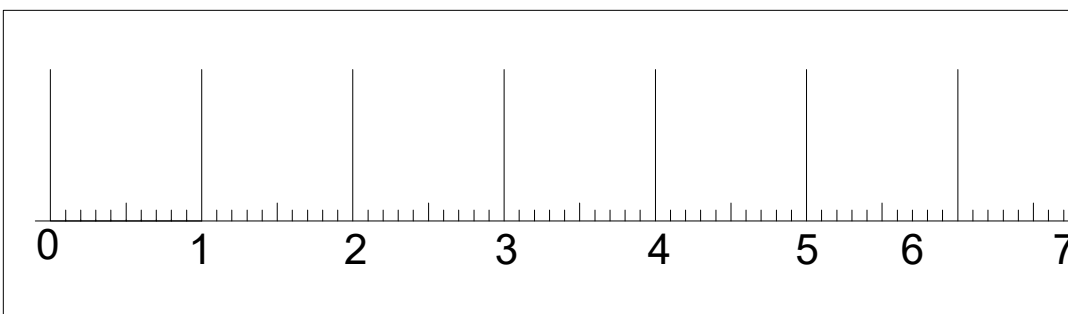

MRS E PATTERSON

PROPOSED  
REPLACEMENT DOUBLE GLAZED WINDOWS  
ROOFLIGHTS AND BI-FOLD DOORS,  
AT 14 CHALTON ROAD,  
BRIDGE OF ALLAN,  
STIRLING,  
PROPOSED REPLACEMENT WINDOWS  
TO SCALE REAR ELEVATION

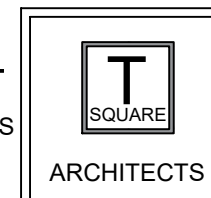

Architecture - Design - Planning

39 Allanvale Road  
Bridge of Allan  
Stirling  
FK9 4PA

Mob: 07596906412

E-mail: daire.gibbons@tsquare-architects.co.uk Web: www.tsquare-architects.co.uk

scale 1:50	date 10.12.23	drawn: CG	status: P
proj no. 2023-1041	Dwg no. T-501	REV	