



FRONT ELEVATION

SCALE IN METERS

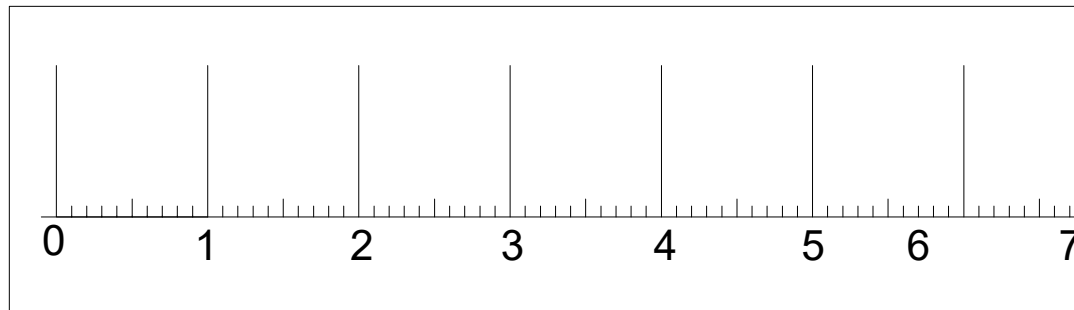

MRS E PATTERSON

PROPOSED
REPLACEMENT DOUBLE GLAZED WINDOWS
ROOFLIGHTS AND BI-FOLD DOORS,
AT 14 CHALTON ROAD,
BRIDGE OF ALLAN,
STIRLING,
PROPOSED REPLACEMENT WINDOWS
TO SCALE FRONT ELEVATION

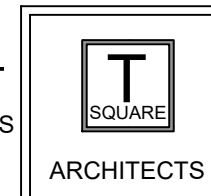

Architecture - Design - Planning

39 Allanvale Road
Bridge of Allan
Stirling
FK9 4PA

Mob: 07596906412

E-mail: daire.gibbons@tsquare-architects.co.uk Web: www.tsquare-architects.co.uk

scale 1:50	date 10.12.23	drawn: CG	status: P
proj no. 2023-1041		Dwg no. T-502	
		REV	