

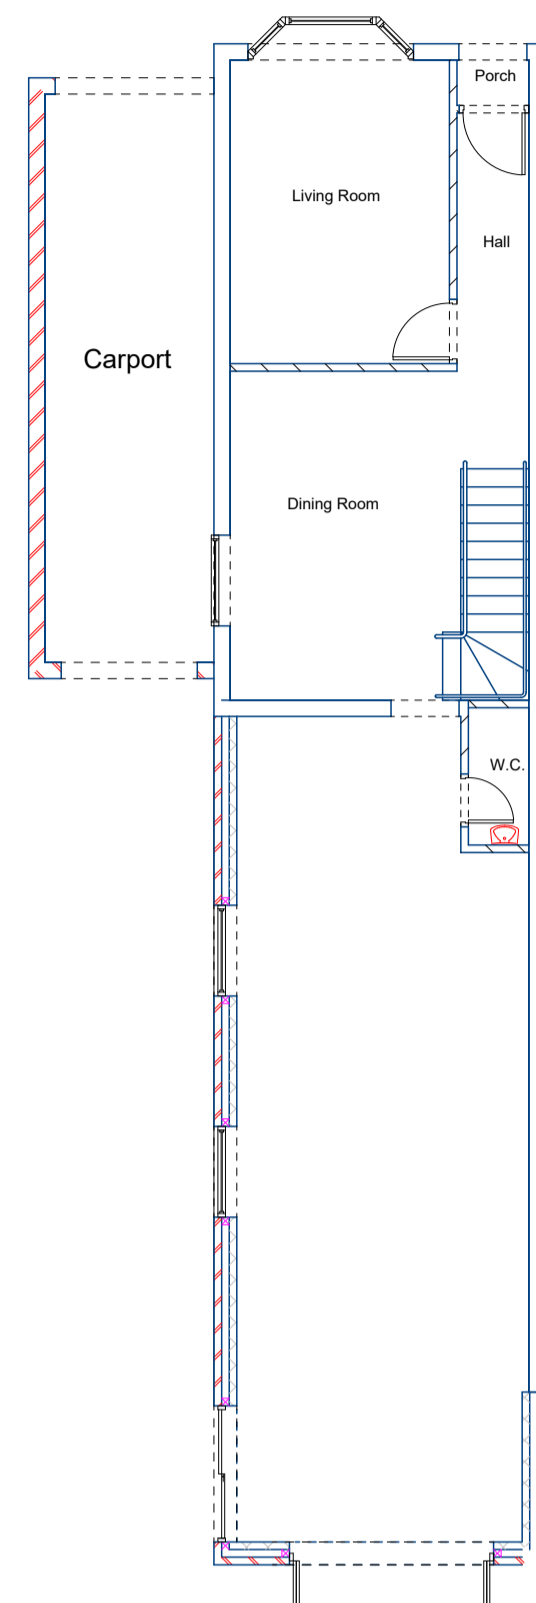


Notes


Ground Floor Plan
with rear door in the utility

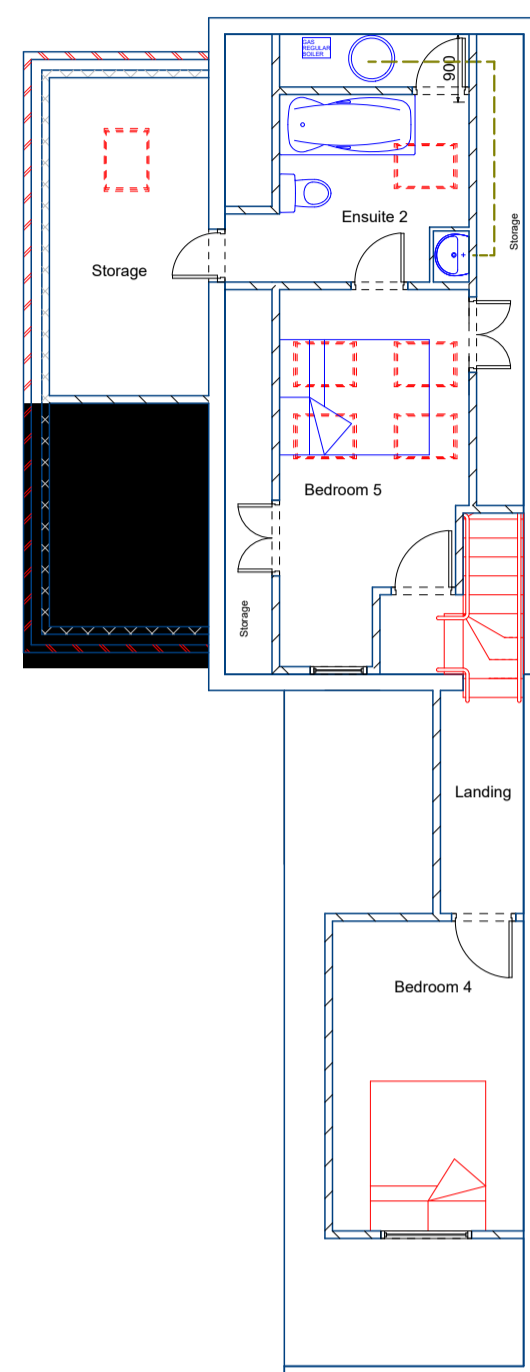


First Floor Plan

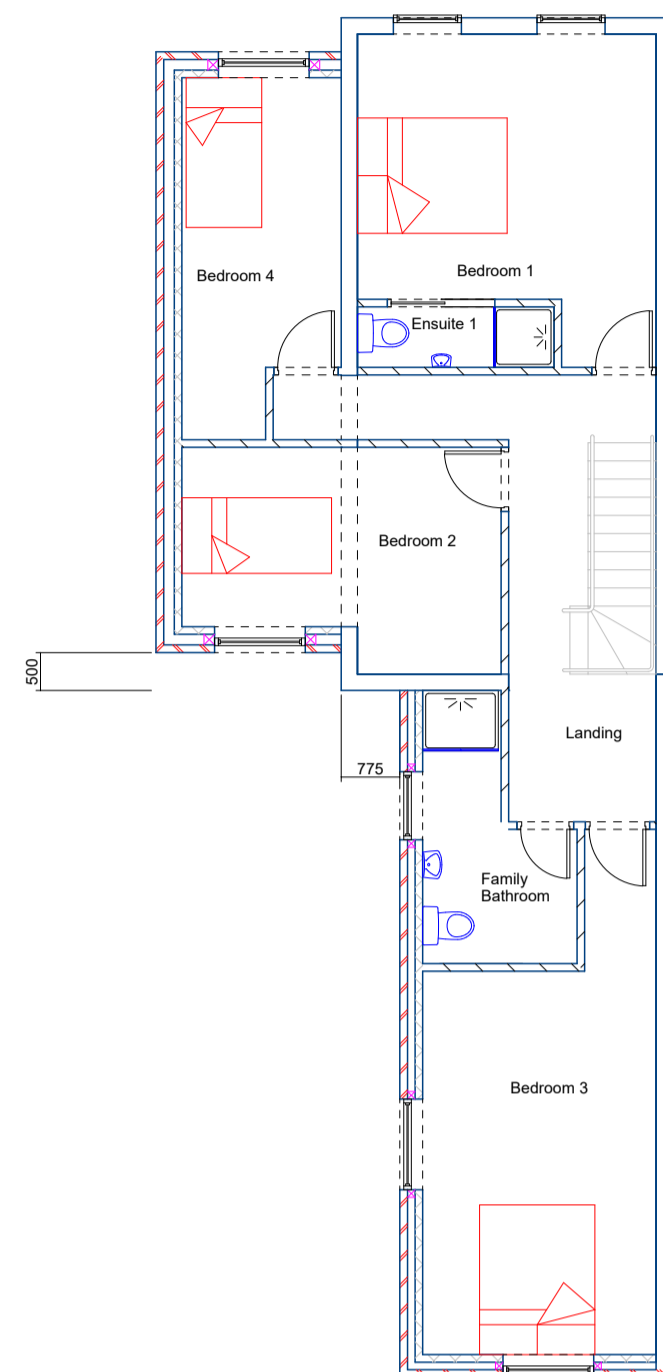


Roof Plan

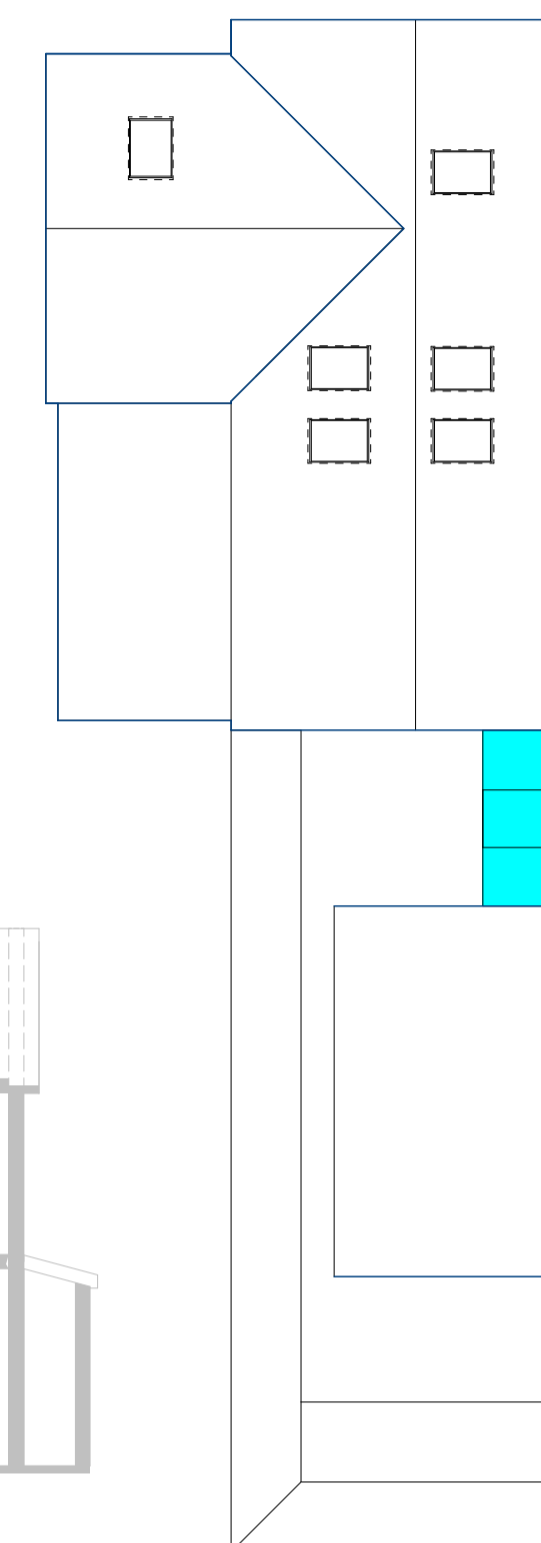


Section

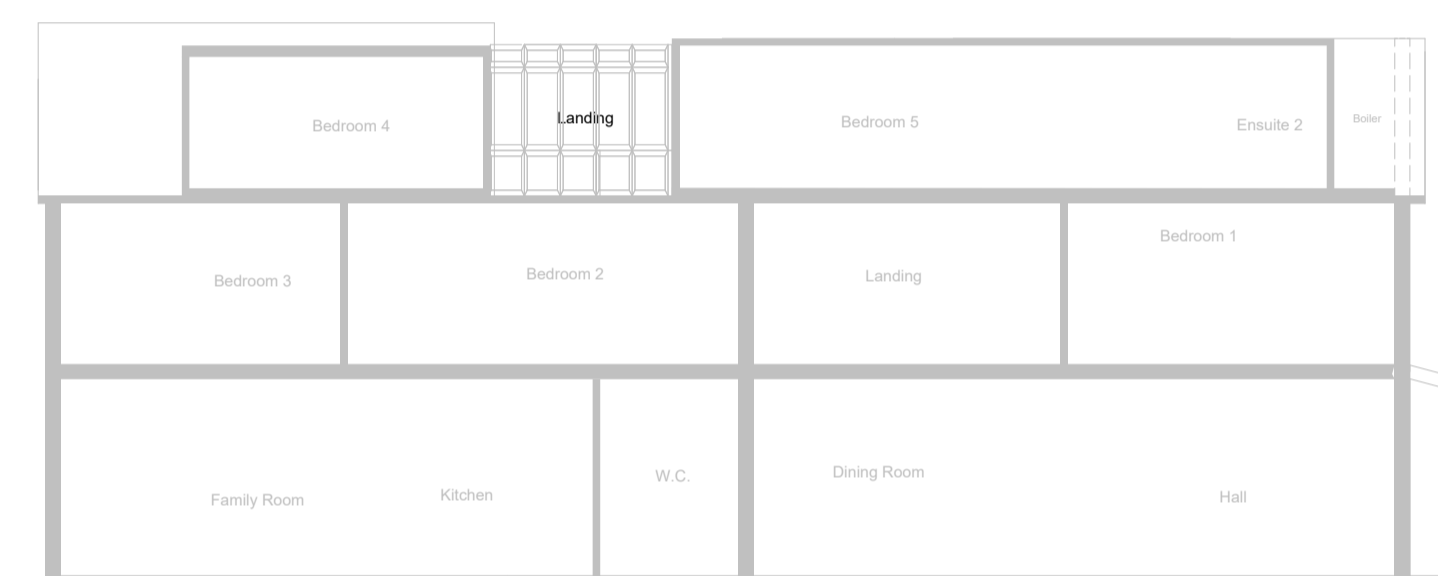

Rear Elevation

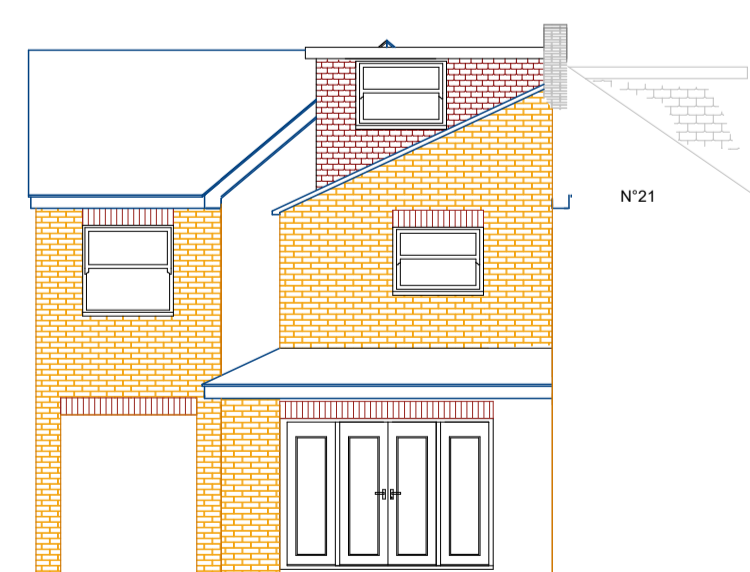


Side Elevation

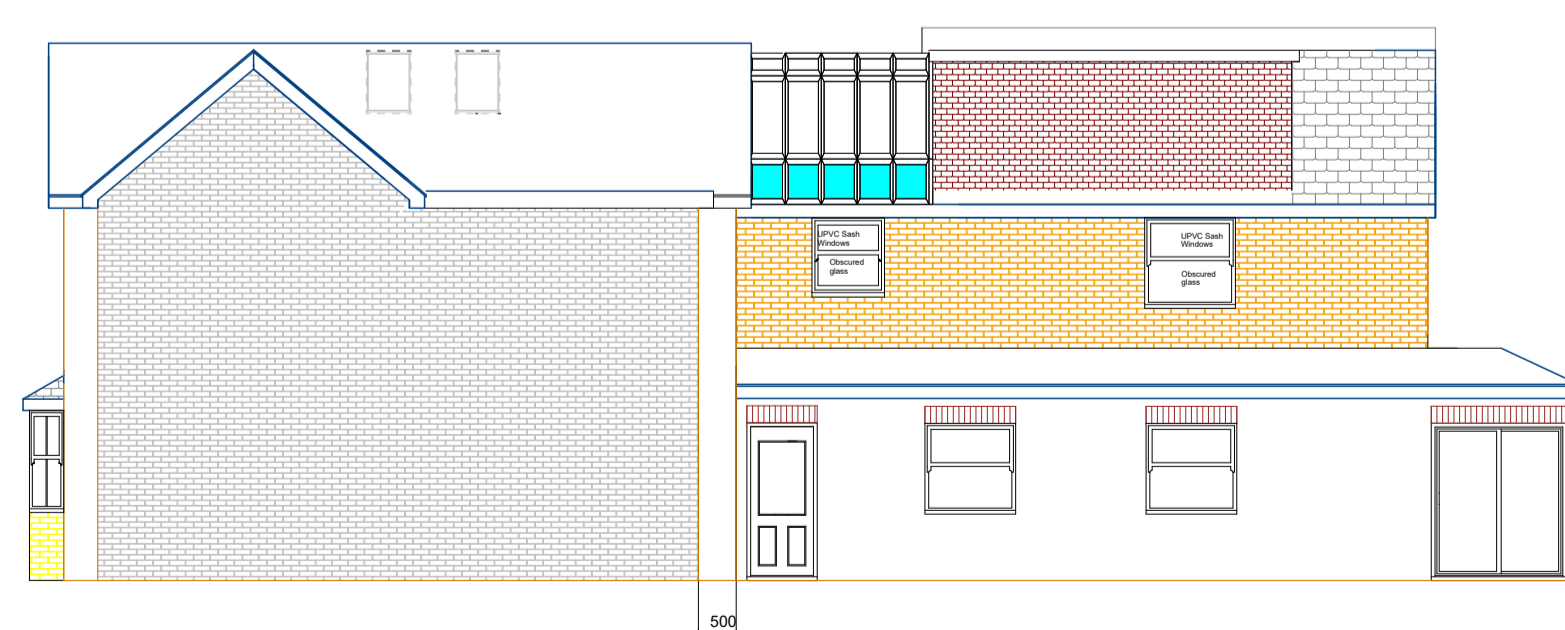

Front Elevation



Side Elevation

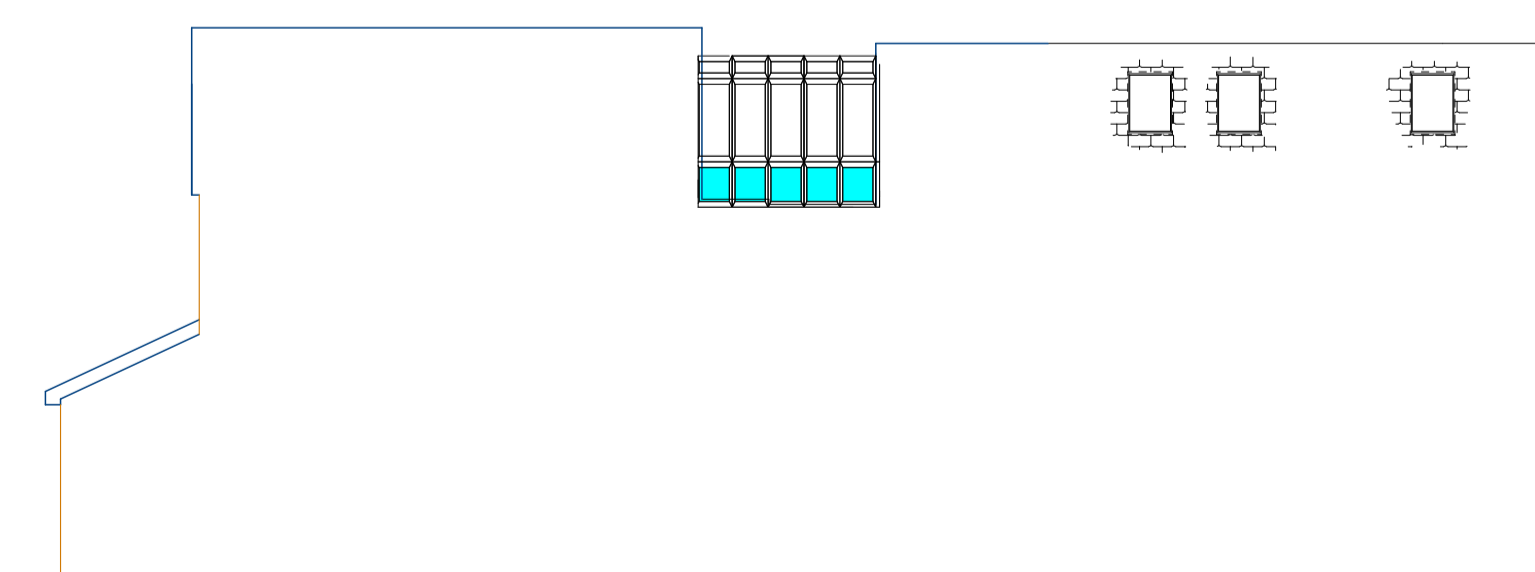

Rev L

Plans Express

Architectural Planning Services

Project
Double Storey side / rear and Rear roof extension
Demolish porch, new Bay windows to front and side
23 Saville Rd
London
W4 5HG

Drawing Title
**Planning
Proposed**
Client
R Byrne-Jones
Drawing No.
002

Date
July 2023
Drawn by
DWB

Scale
Checked by
DWB

Plans Express
Tel: 02031314207
Mob: 07986229016
E: plansexpress@yahoo.com