




Ground Floor Plan

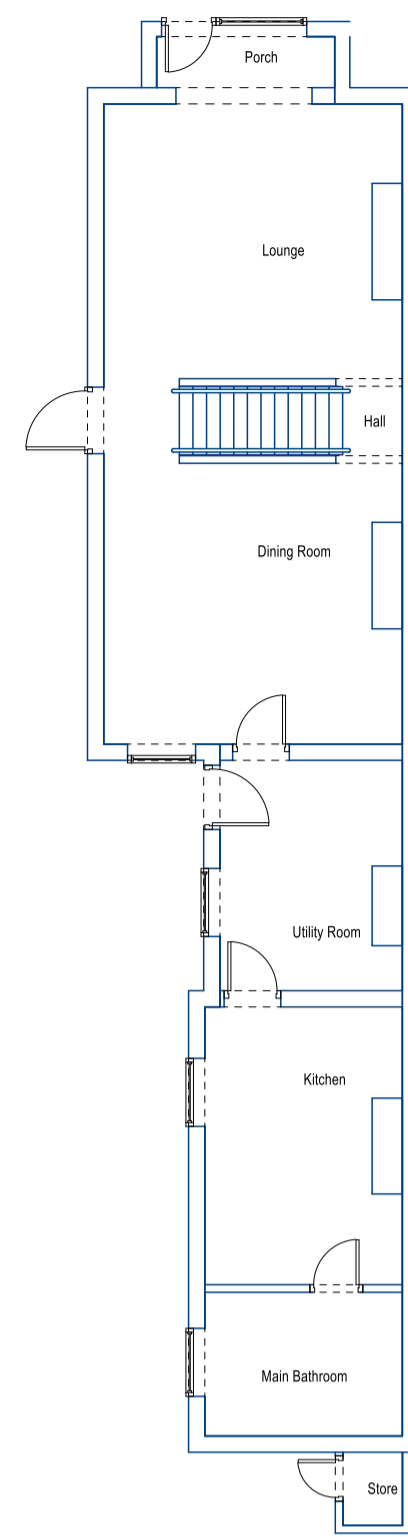


First Floor Plan

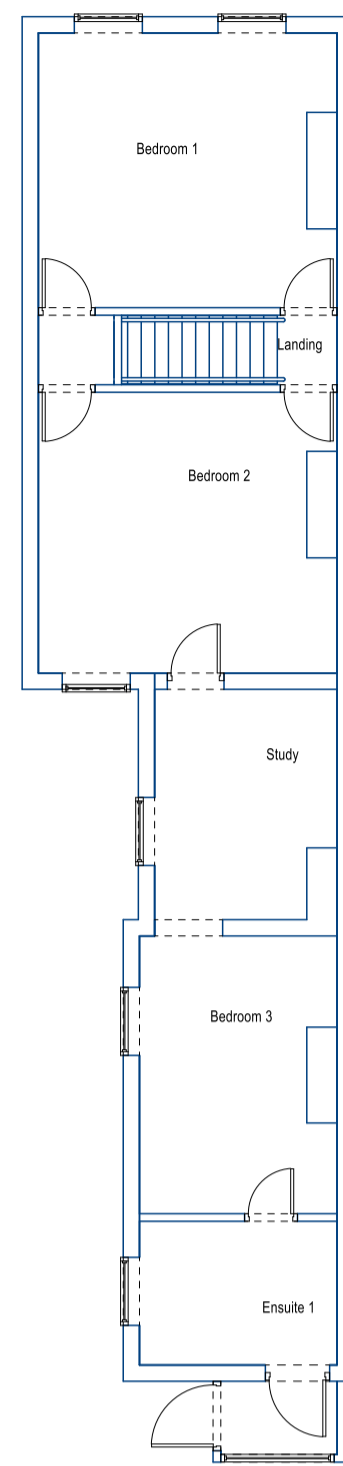

Roof Plan

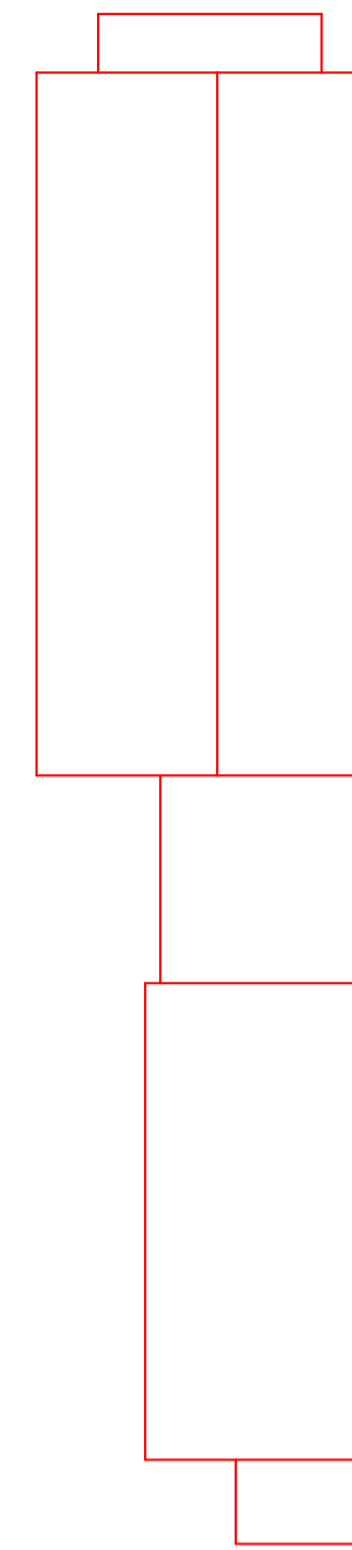


Section

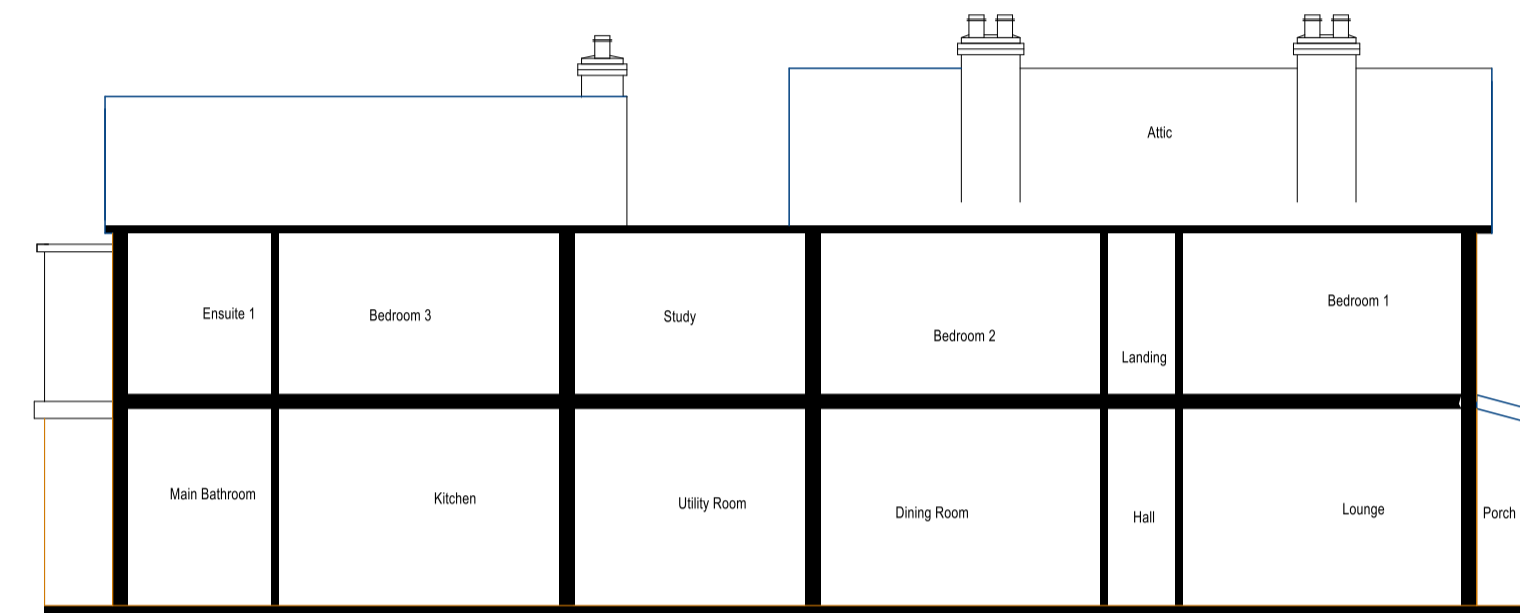


Notes

Rev C


Rear Elevation

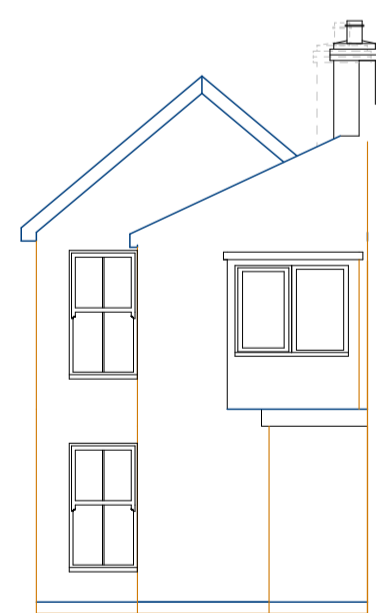


Side Elevation

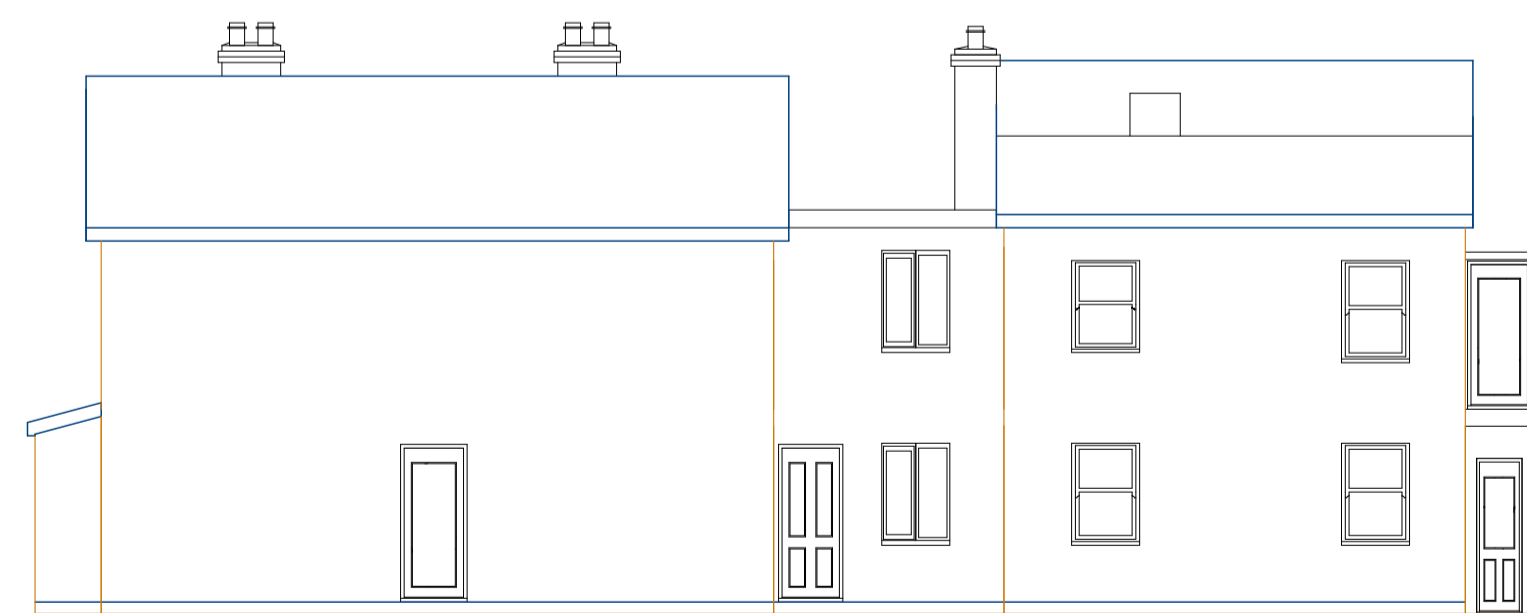

Front Elevation

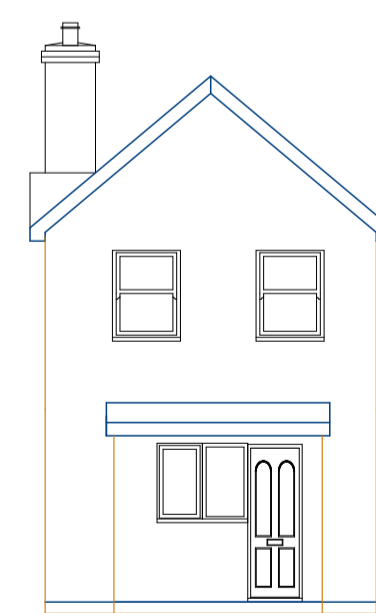

Side Elevation

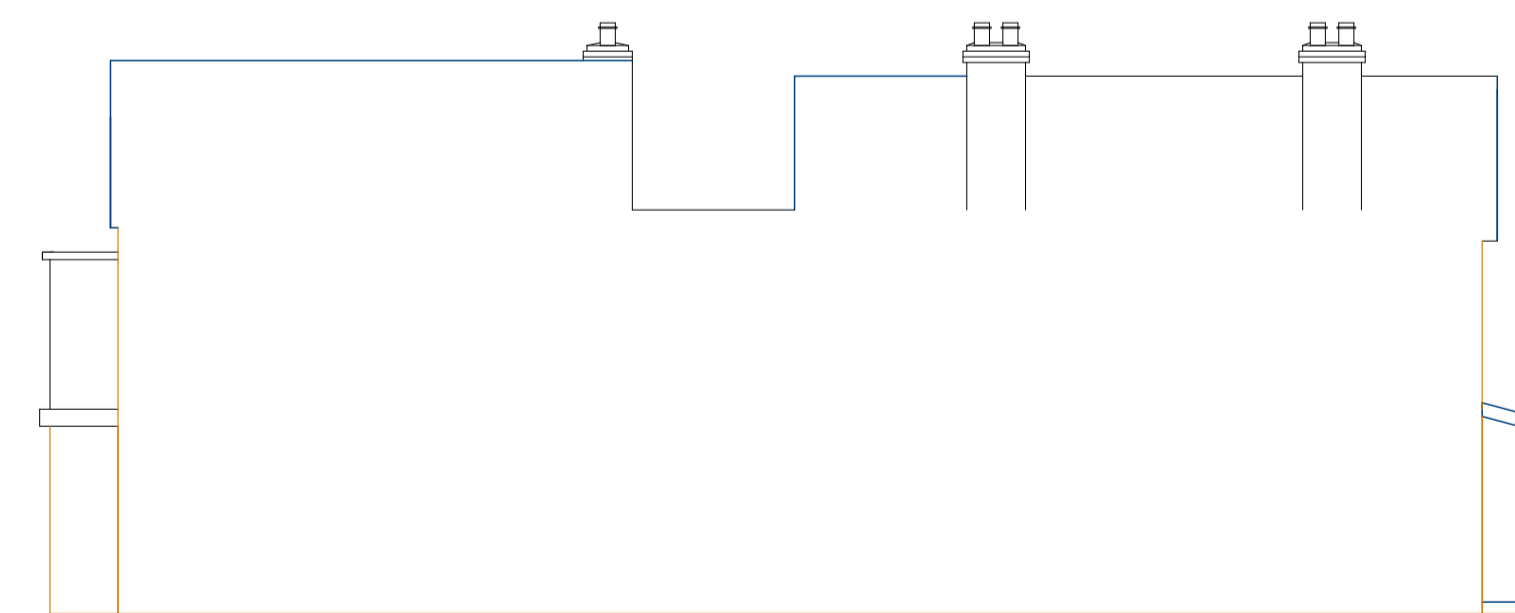

Plans Express

Architectural Planning Services


Project
 Double Storey side / rear and Rear roof extension
 Demolish porch, new Bay windows to front and side
 23 Saville Rd
 London
 W4 5HG

Drawing Title
Planning
Existing
 Client
R Byrne-Jones

Drawing No.
002

Date
 July 2021
 Drawn by
 DWB

Scale
 1:100
 Checked by
 DWB

 Page Size - A1 

Plans Express
 Tel: 02031314207
 Mob: 07986229016
 E: plansexpress@yahoo.com