



- 1- This drawing is not for construction
- 2- All Dimension are in millimeters
- 3- Dimensions are not to be scaled directly from
- 4- All dimensions are to be checked on site and the Architect is to be inform of any discrepancies before construction commences
- 5- All references to drawings refer to current
- 6- The Copyright of this drawing belongs to Echinus Design Studio Limited.

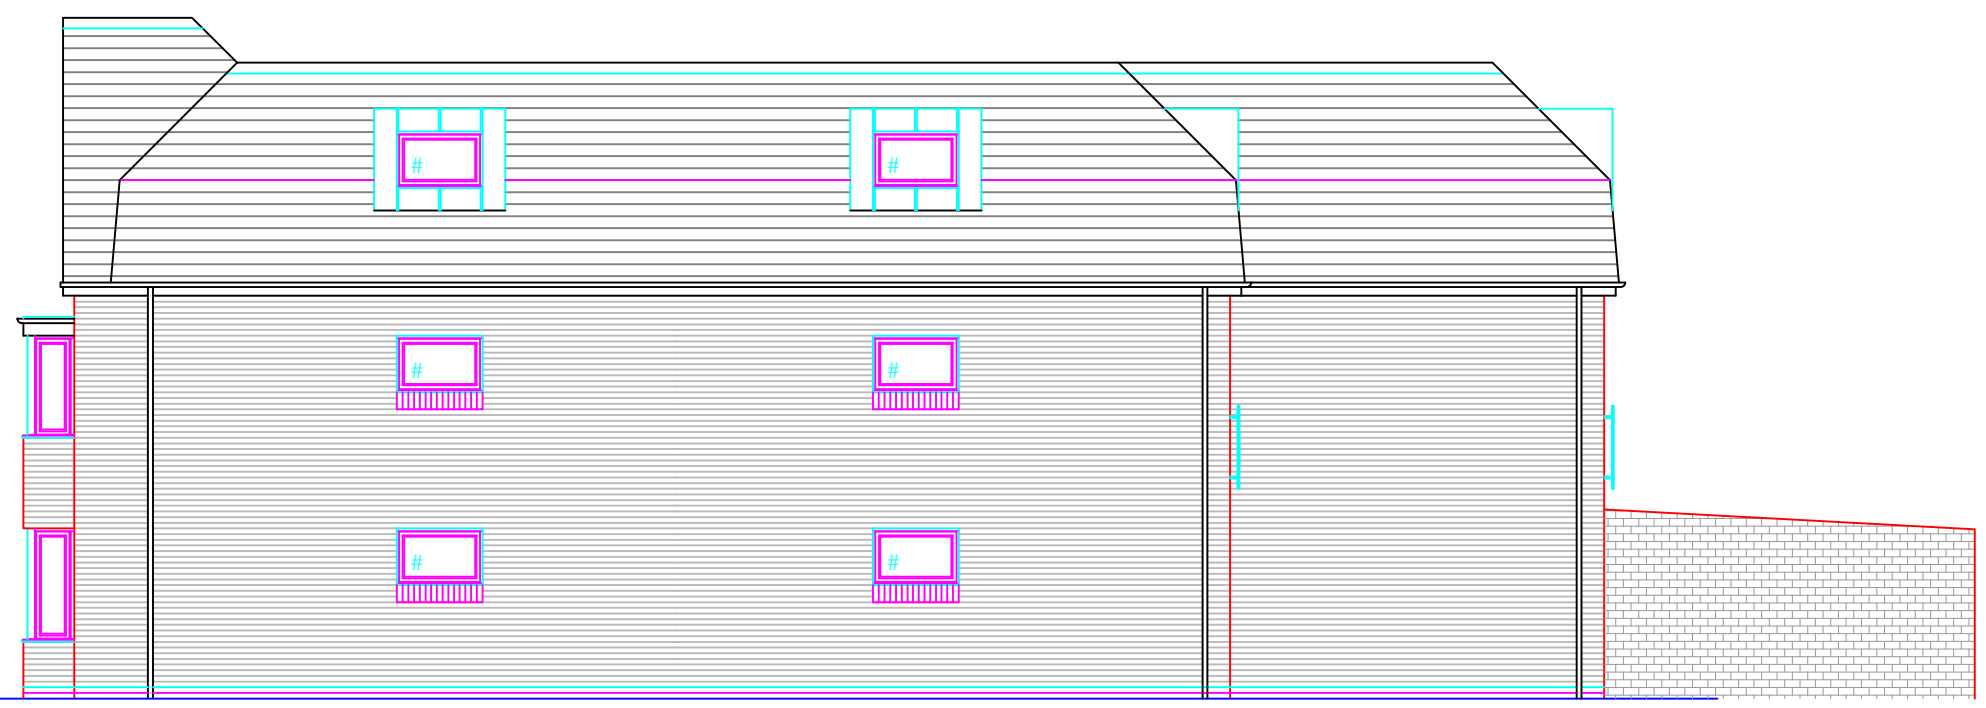

North Elevation

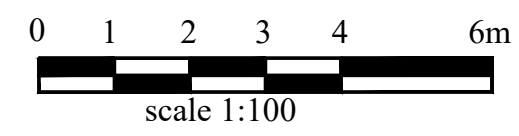

West Elevation

FULL PLANNING APPLICATION	
ECHINUS DESIGN STUDIO <small>27 Old Gloucester Street, WC1N 3AX</small> www.echinusdesignstudio.com	
Client	MR
Project	146 Breck Hill, NG3 5JP, Nottingham
Scale	1/100@A3
Date	04/2023
Drawn By	E.A
Drawing No.	A107
Drawing title	Existing Elevations 1