

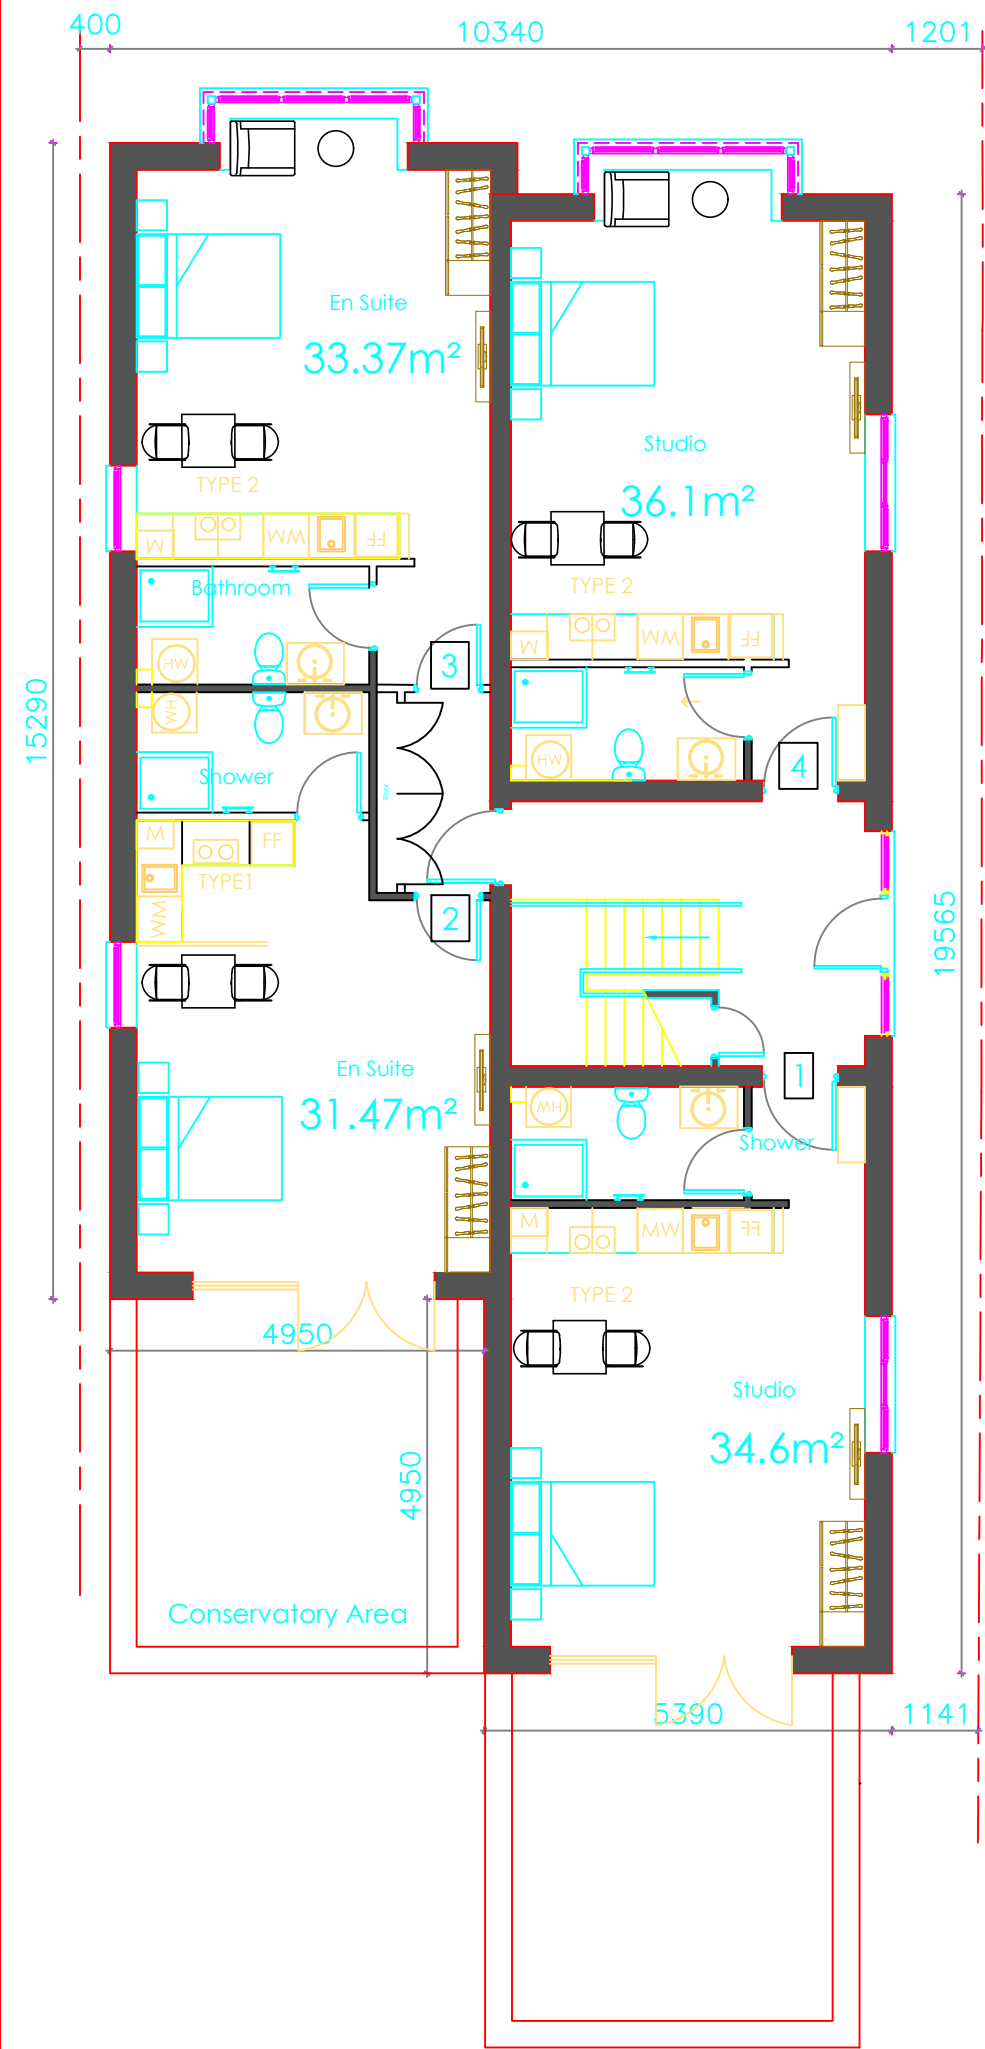



- 1- This drawing is not for construction
- 2- All Dimension are in millimeters
- 3- Dimensions are not to be scaled directly from
- 4- All dimensions are to be checked on site and the Architect is to be inform of any discrepancies before construction commences
- 5- All references to drawings refer to current
- 6- The Copyright of this drawing belongs to Echinus Design Studio Limited.

 

Ground Floor Plan

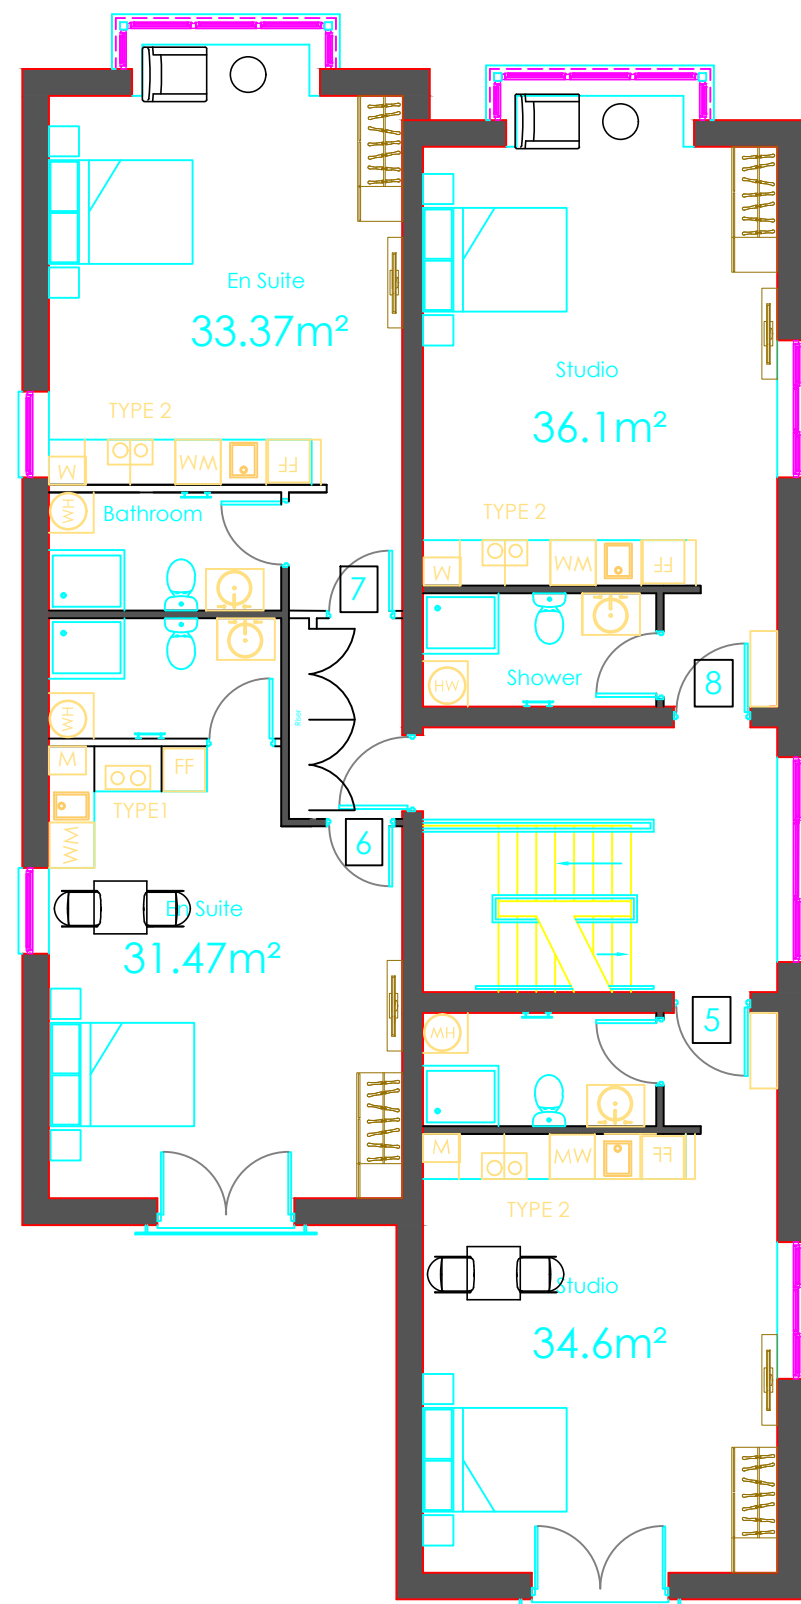

First Floor Plan

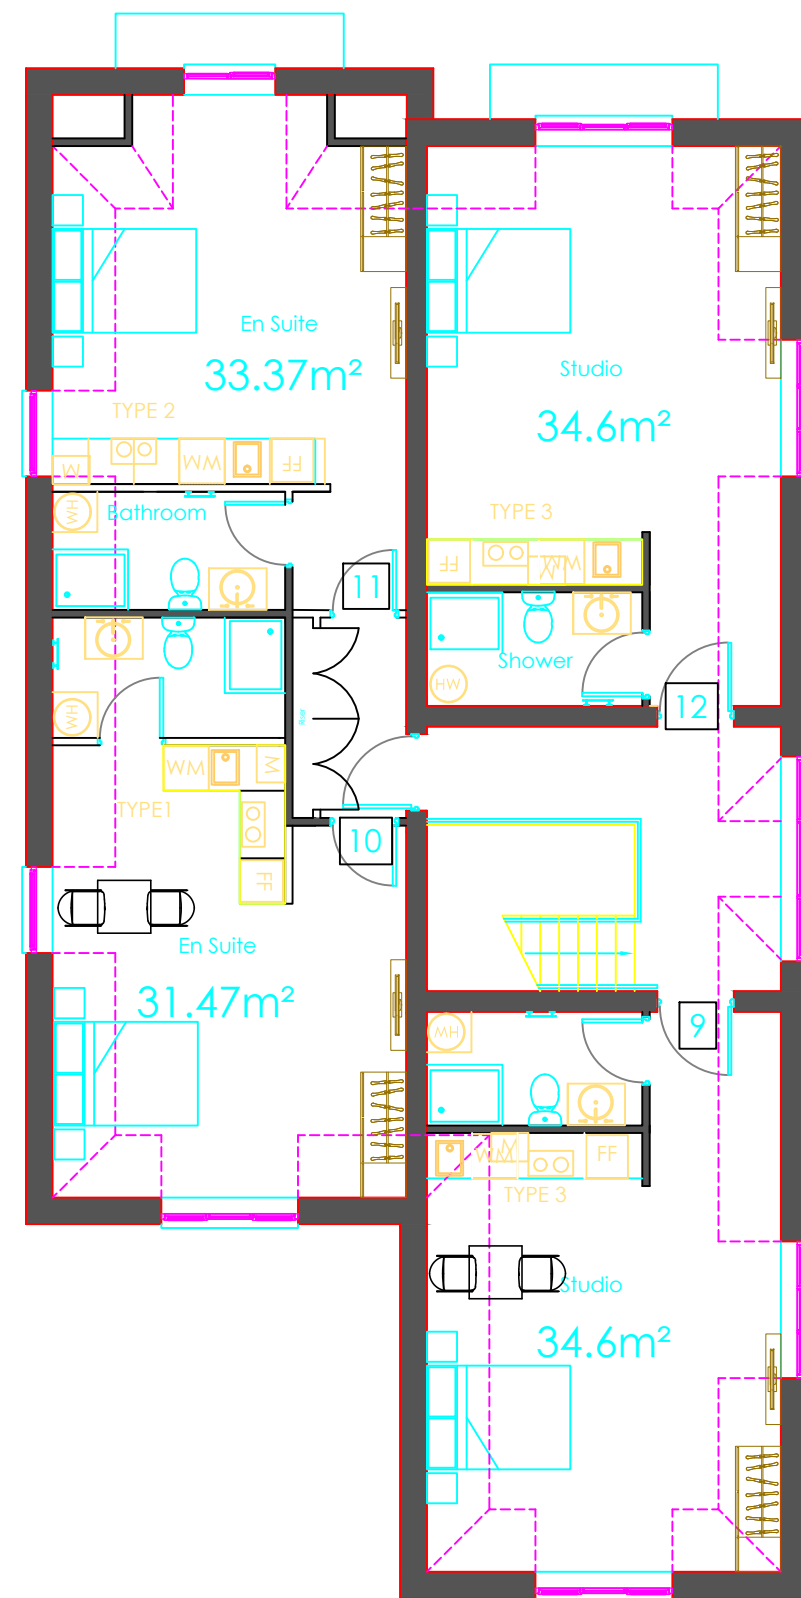

Second Floor Plan

FULL PLANNING APPLICATION	
ECHINUS DESIGN STUDIO 27 Old Gloucester Street, WC1N 3AX	
www.echinusdesignstudio.com	
Client	MR
Project	146 Breck Hill, NG3 5JP, Nottingham
Scale	1/100@A3
Date	04/2023
Drawn By	E.A
Drawing No.	A101
Drawing title	Proposed Plans