



PROPOSED NORTH ELEVATION 1:100



PROPOSED EAST ELEVATION 1:100

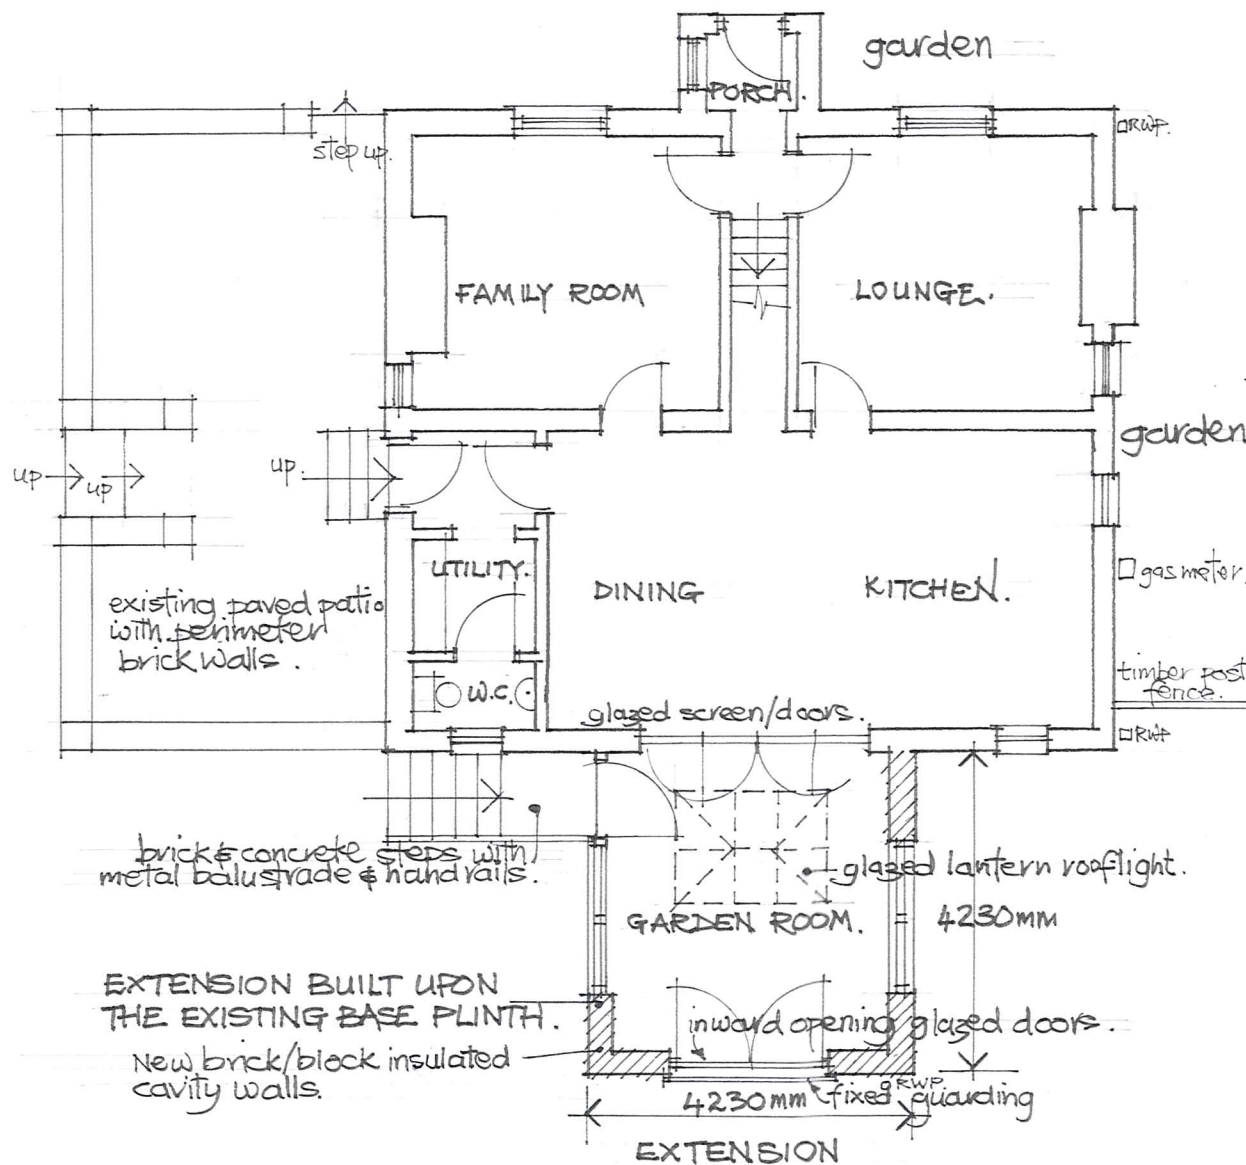

GROUND FLOOR PLAN 1:100

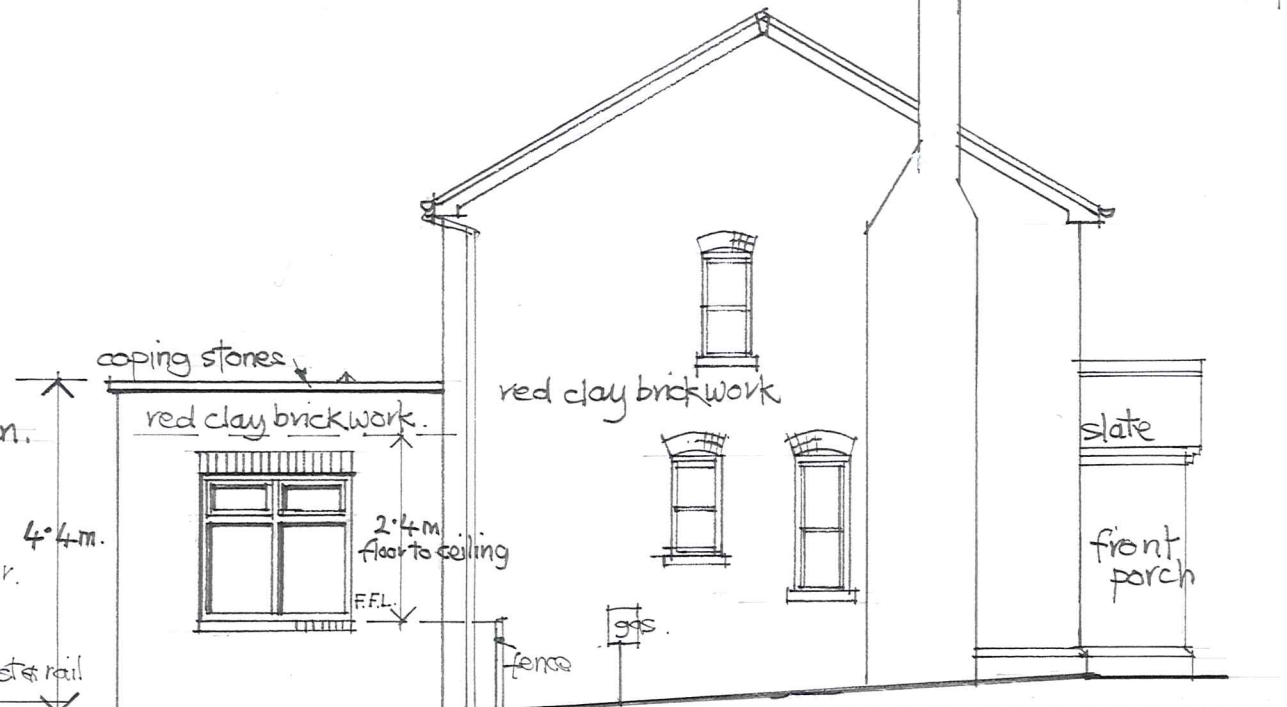

PROPOSED WEST ELEVATION 1:100

**PROPOSED REAR SINGLE STOREY EXTENSION**  
**155 MAIN ROAD**  
**RAVENSHEAD**  
**NOTTINGHAM**  
**NG15 9GS**

**PLAN AND ELEVATIONS AS PROPOSED**  
**Scale 1: 100 @ A3**  
**Drawing No. 155MRR / 2023 / 03**  
**December 2023**