


# Dylan Jones - Powerhouse Detail 2

East Elevation

Section A-A

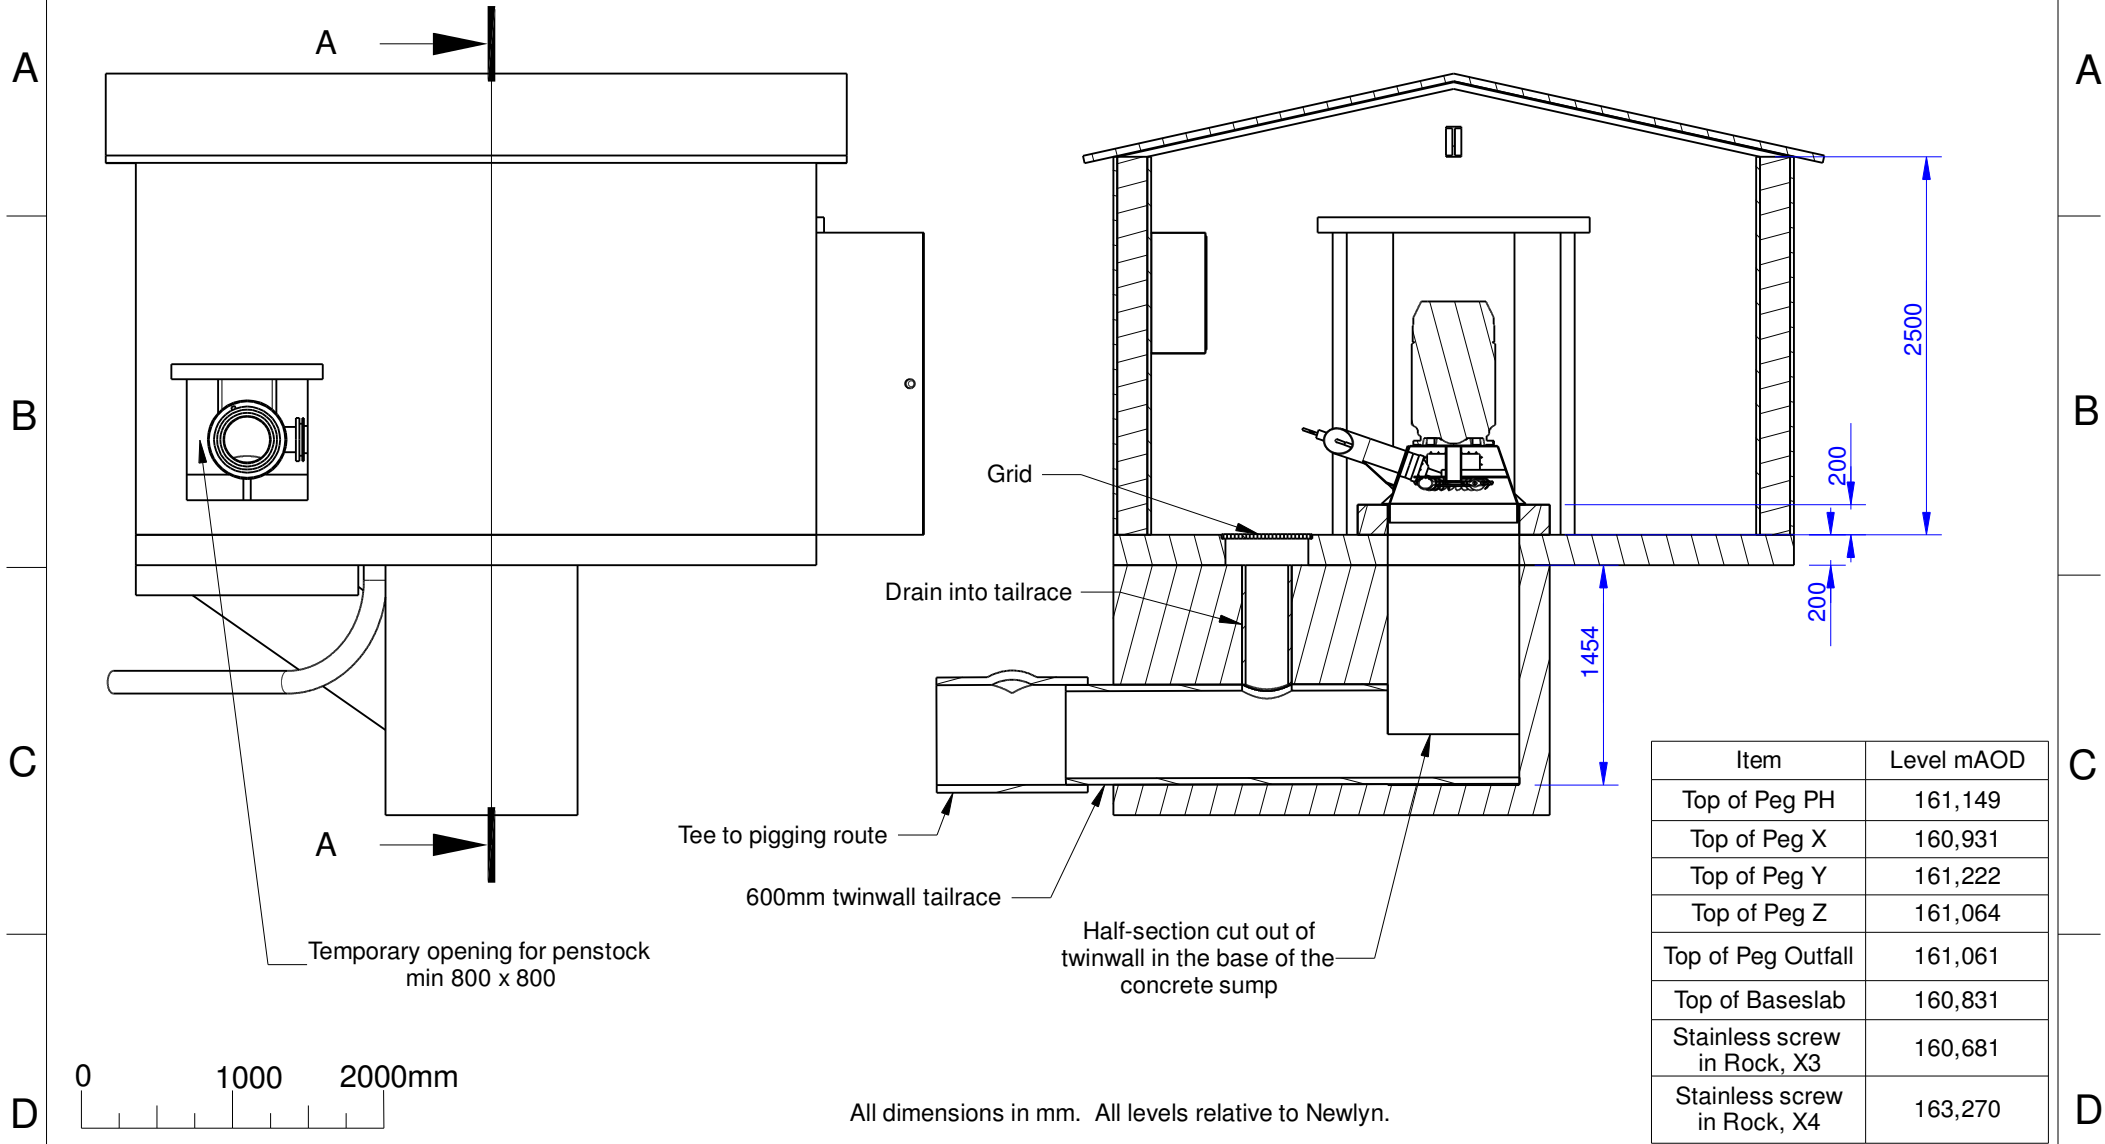

Client : Dylan Jones

Address : Ty Mawr, Mallwyd  
Machynlleth, SY20 9HS

Drawn By : MJP

Date : 16/01/23

Scale : 1 : 50 @ A4

Drawing No : 23011606

Version : 1

Revision Details

**Greenearth  
Hydro**

Greenearth Hydro Limited

Siop Newydd, Rhiw, Pwllheli, LL53 8AE

Tel: 07980 670046 [www.greenearthhydro.co.uk](http://www.greenearthhydro.co.uk)

Company Registration Number 7417466

MCS Hydro Transition Installer 123