


PROPOSED EAST ELEVATION

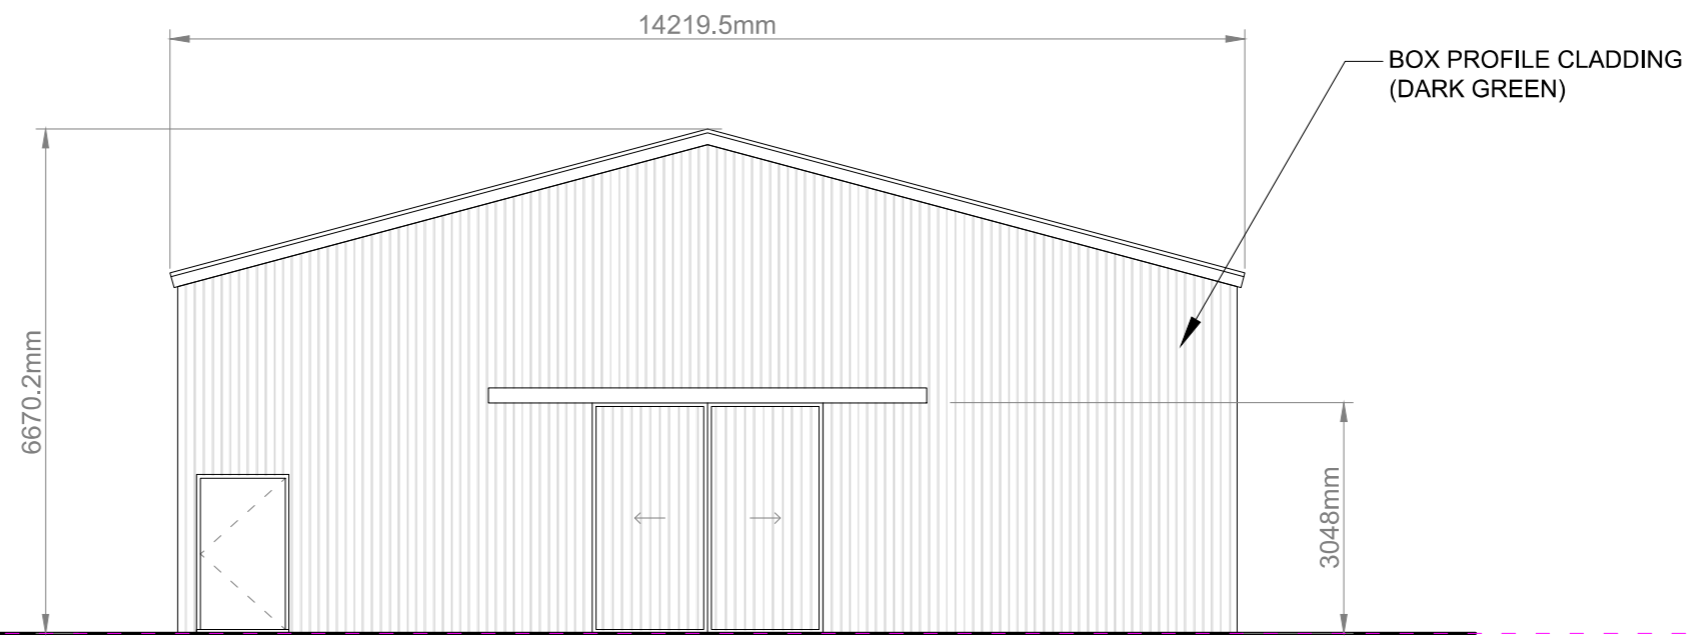

PROPOSED WEST ELEVATION



© XL Planning Ltd 2023



1A Fore Street,
Cullompton,
Devon
EX15 1JW

Tel. 01884 38662
www.xlplanning.co.uk
info@xlplanning.co.uk

PROJECT: WOOLLEY AGRICULTURAL SHED		DRAWING: PROPOSED EAST AND WEST ELEVATIONS			STATUS: PLANNING ISSUE		
CLIENT: J BAKER		DRAWING NUMBER: 06/B			REV	DESCRIPTION	DATE
SITE ADDRESS: LAND AT WOOLLEY, BUDE, CORNWALL, EX23 9PW		PROJECT NUMBER: 05123	DATE: JANUARY 2024	SCALE: 1:100	A	PLANNING ISSUE	26/10/2023
		PAGE SIZE: A3	DRAWN BY: MB	CHECKED BY: N/A	B	FINISHED FLOOR LEVEL	04/01/2024