




Unit 1
Wall Mounted



Unit 2
Floor Mounted




Unit 3
Floor Mounted

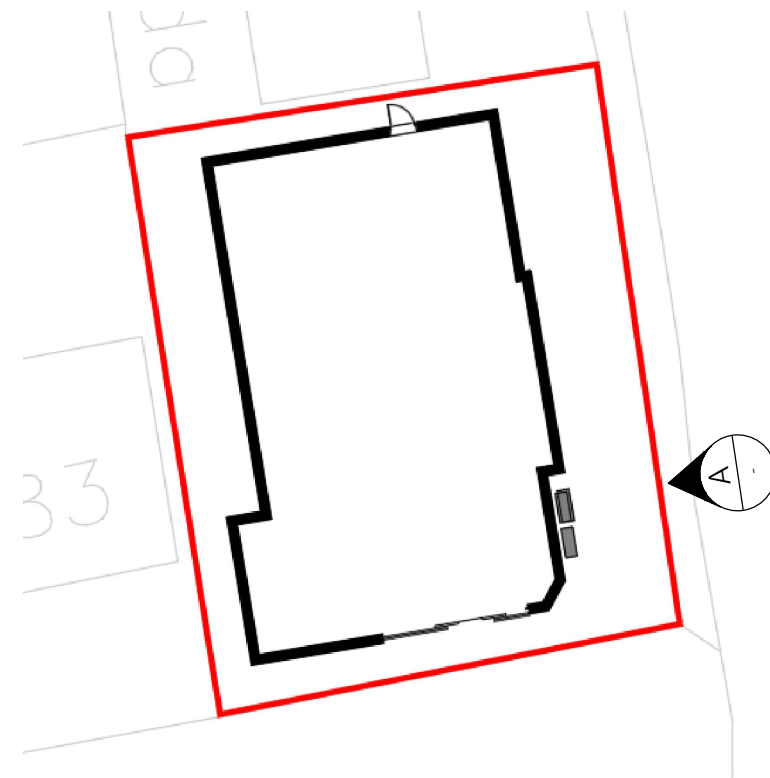

Site Plan
Not To Scale

© Whittam Cox Architects - Disclaimer:

This drawing is copyright of WCEC Group Ltd trading as Whittam Cox Architects, and shall not be reproduced nor used for any other purpose without the written permission of the Architects. This drawing must be read in conjunction with all other related drawings and documentation. It is the contractors responsibility to ensure full compliance with the Building Regulations. Do not scale from this drawing, use figured dimensions only. It is the contractors responsibility to check and verify all dimensions on site. Any discrepancies to be reported immediately.
Materials not in conformity with relevant British or European Standards/Codes of practice or materials known to be deleterious to health & safety must not be used or specified on this project.

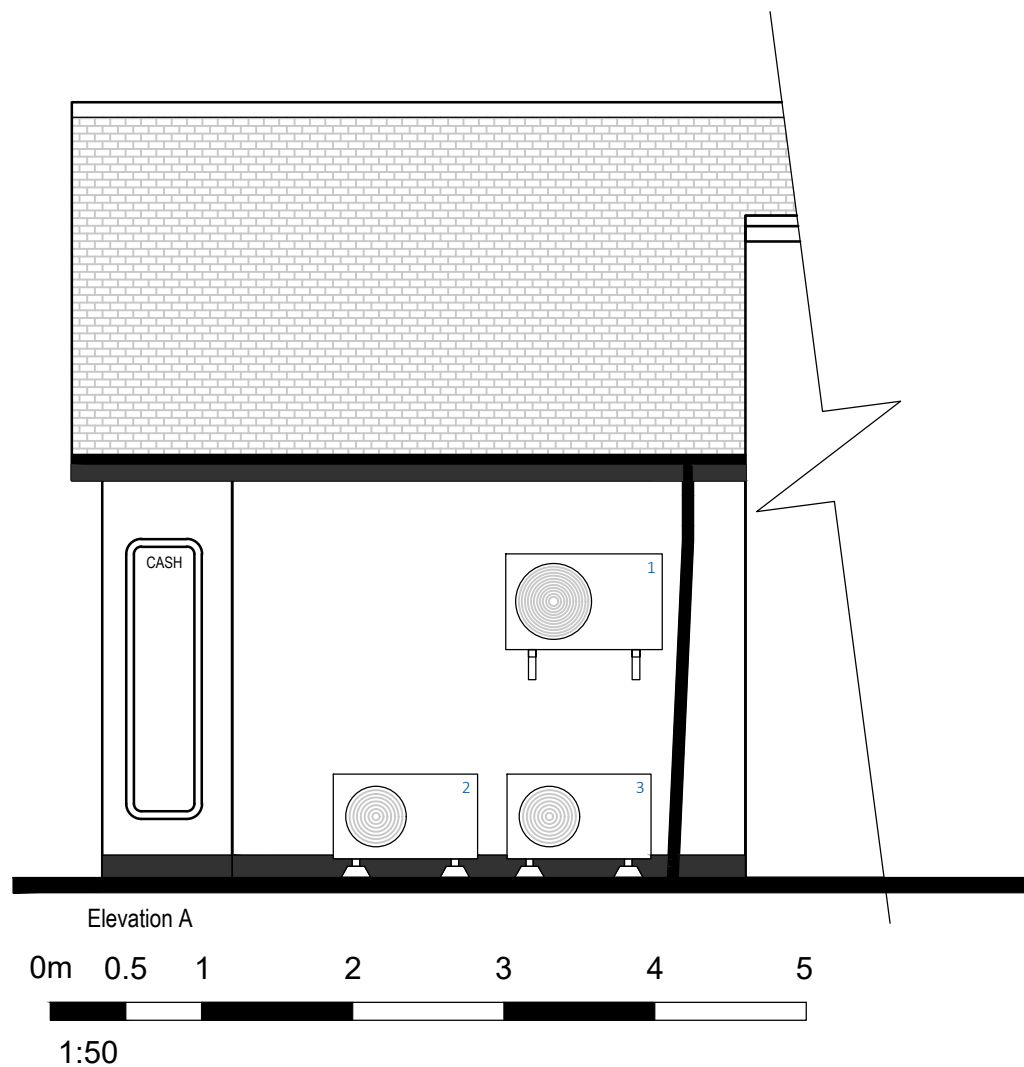

Site Photograph From Addison Square

A	08/01/23	Indicative blue ownership boundary amended to red at the request of the Planning Consultant	SW/JBG
No.	Date	Description	Drwn/Chkd By
			CLIENT



PROJECT
85-87 Hightown Road
Ringwood

TITLE
Illustrative Elevation

DRAWING STATUS

Planning

DRAWN	SW	CHECKED	JBG
-------	----	---------	-----

SCALE 1:50 @ A3

DATE December 2023

Whittam Cox ARCHITECTS
Chesterfield / 01246 260261
London / 020 3388 0019
Leeds / 0113 468 2450
whittamcox.com

JOB NO.	DRAWING NO.	REV
230388	PL_04	A