




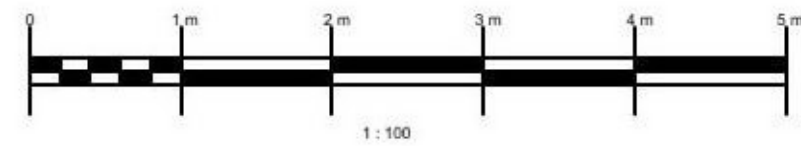


West Elevation

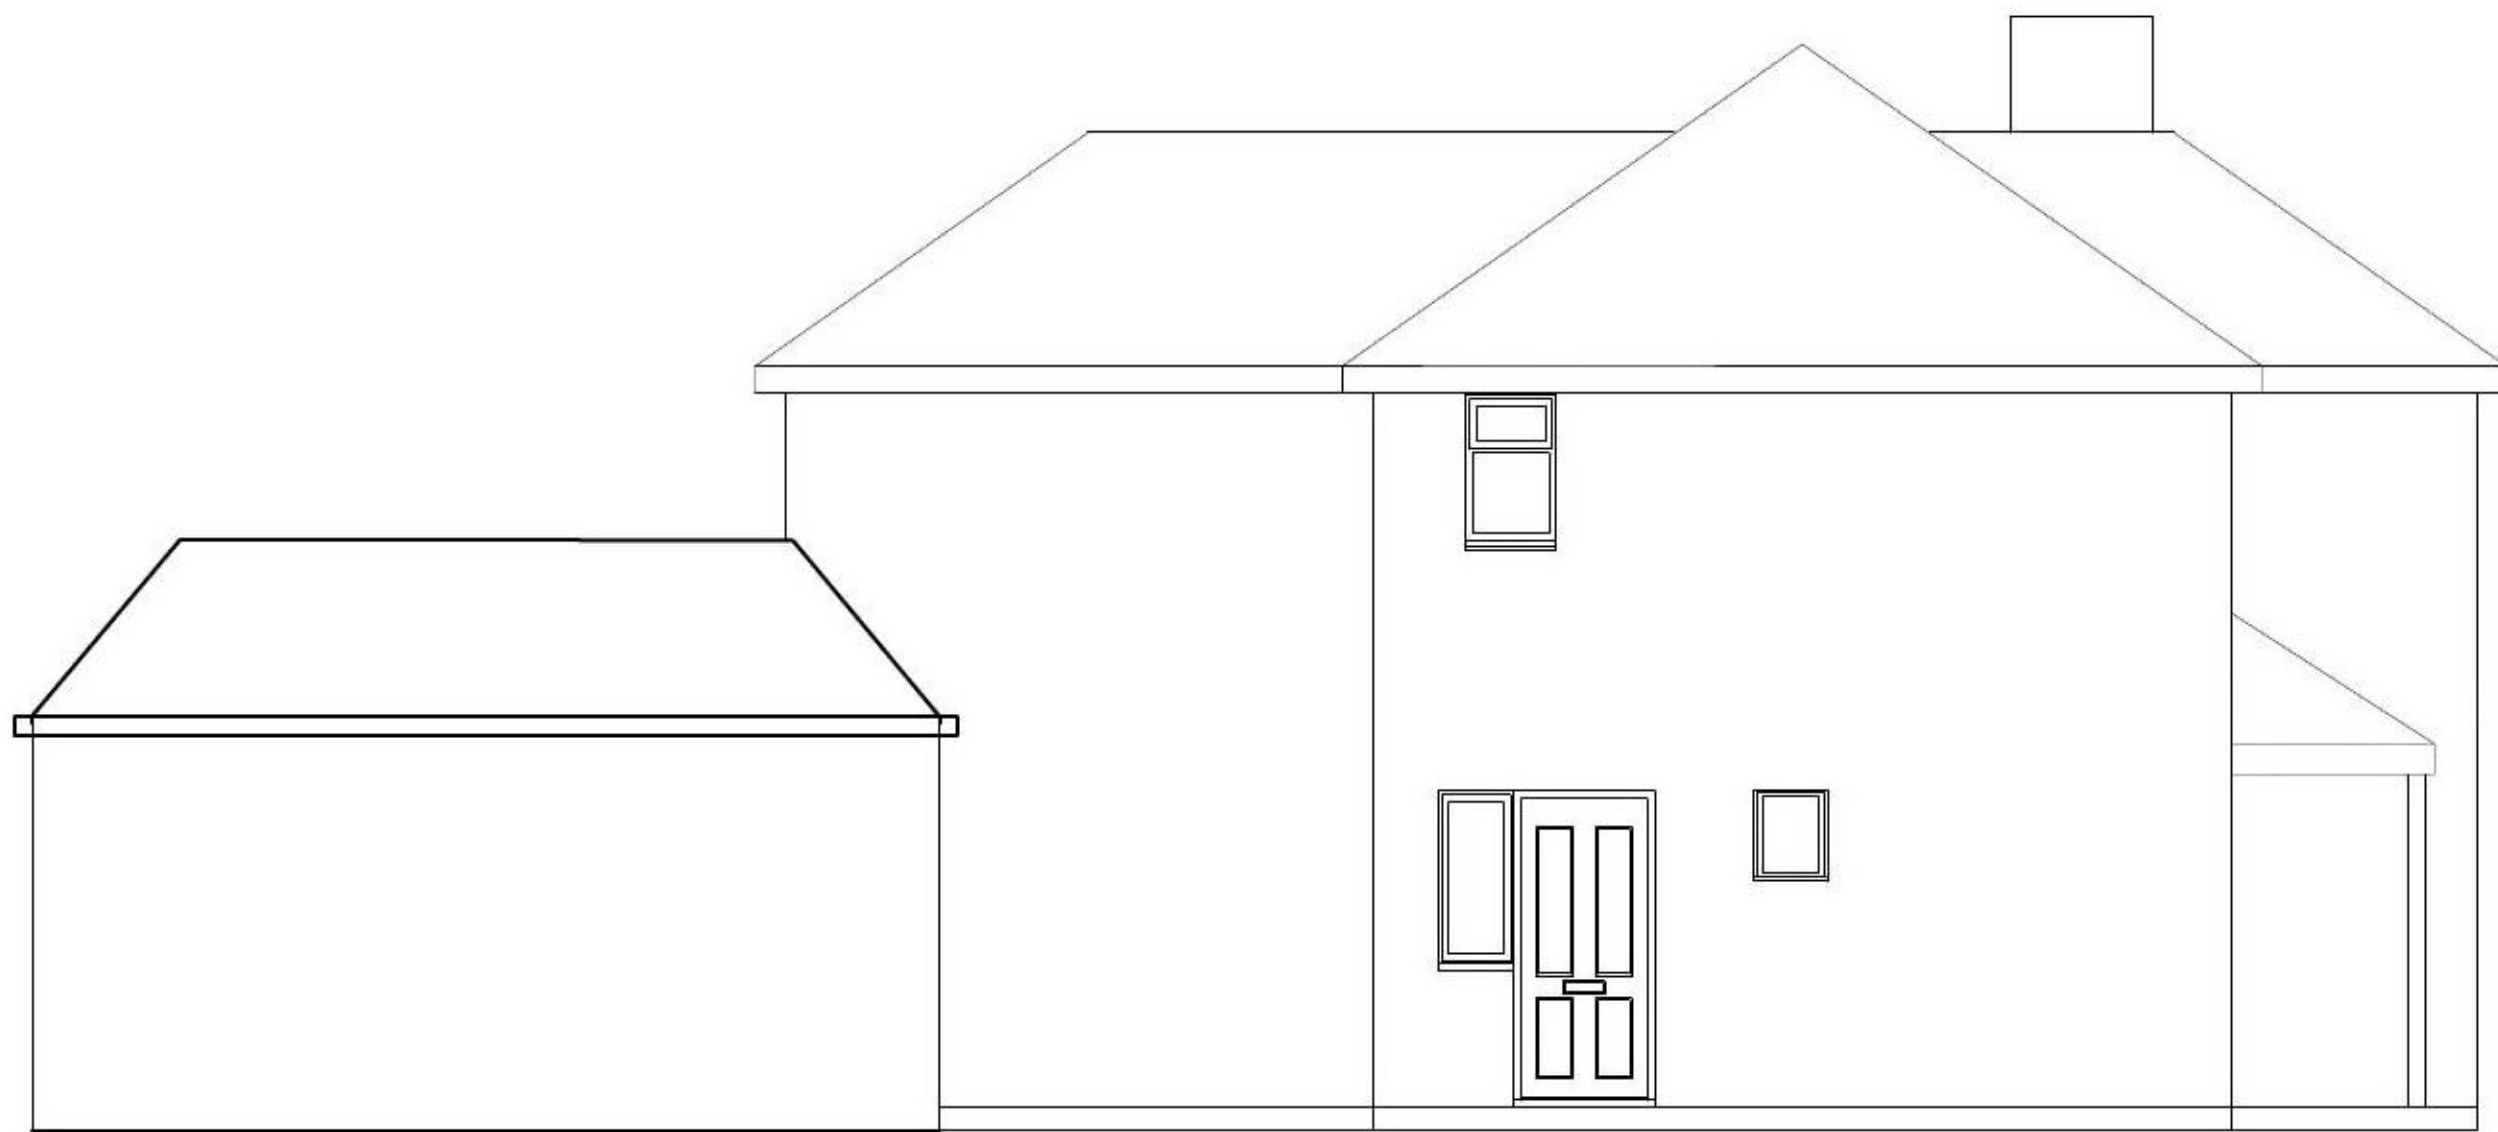



South Elevation

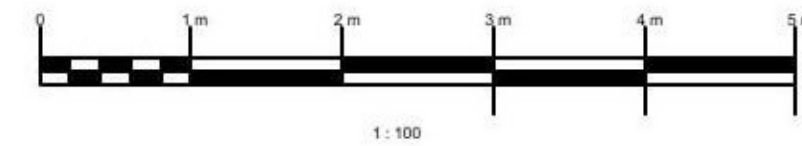

North Elevation

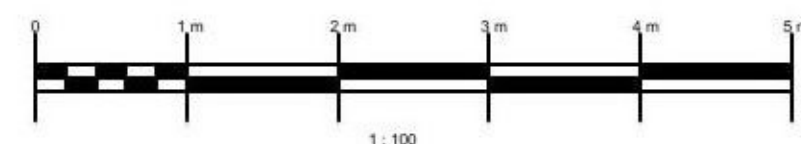

East Elevation

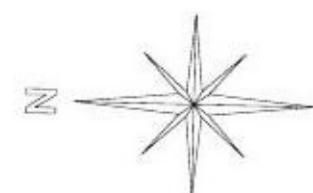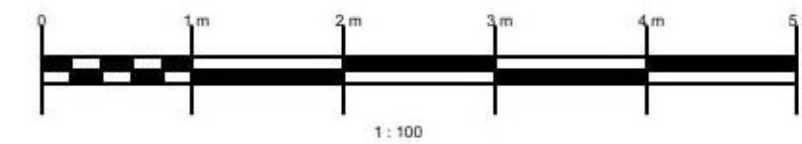

Project : Car port and porch	346 Calmore road Southampton SO40 2RH	Client : Trudie Pestell	Date : 4/12/2023
Title : Existing elevations V2, including garage		Scale : 1:100	Drawn by : Jason Thomas
		Page size : A3	