



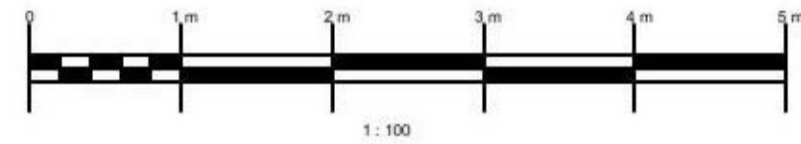



West Elevation

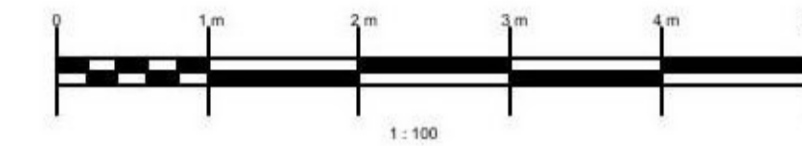



South Elevation



North Elevation

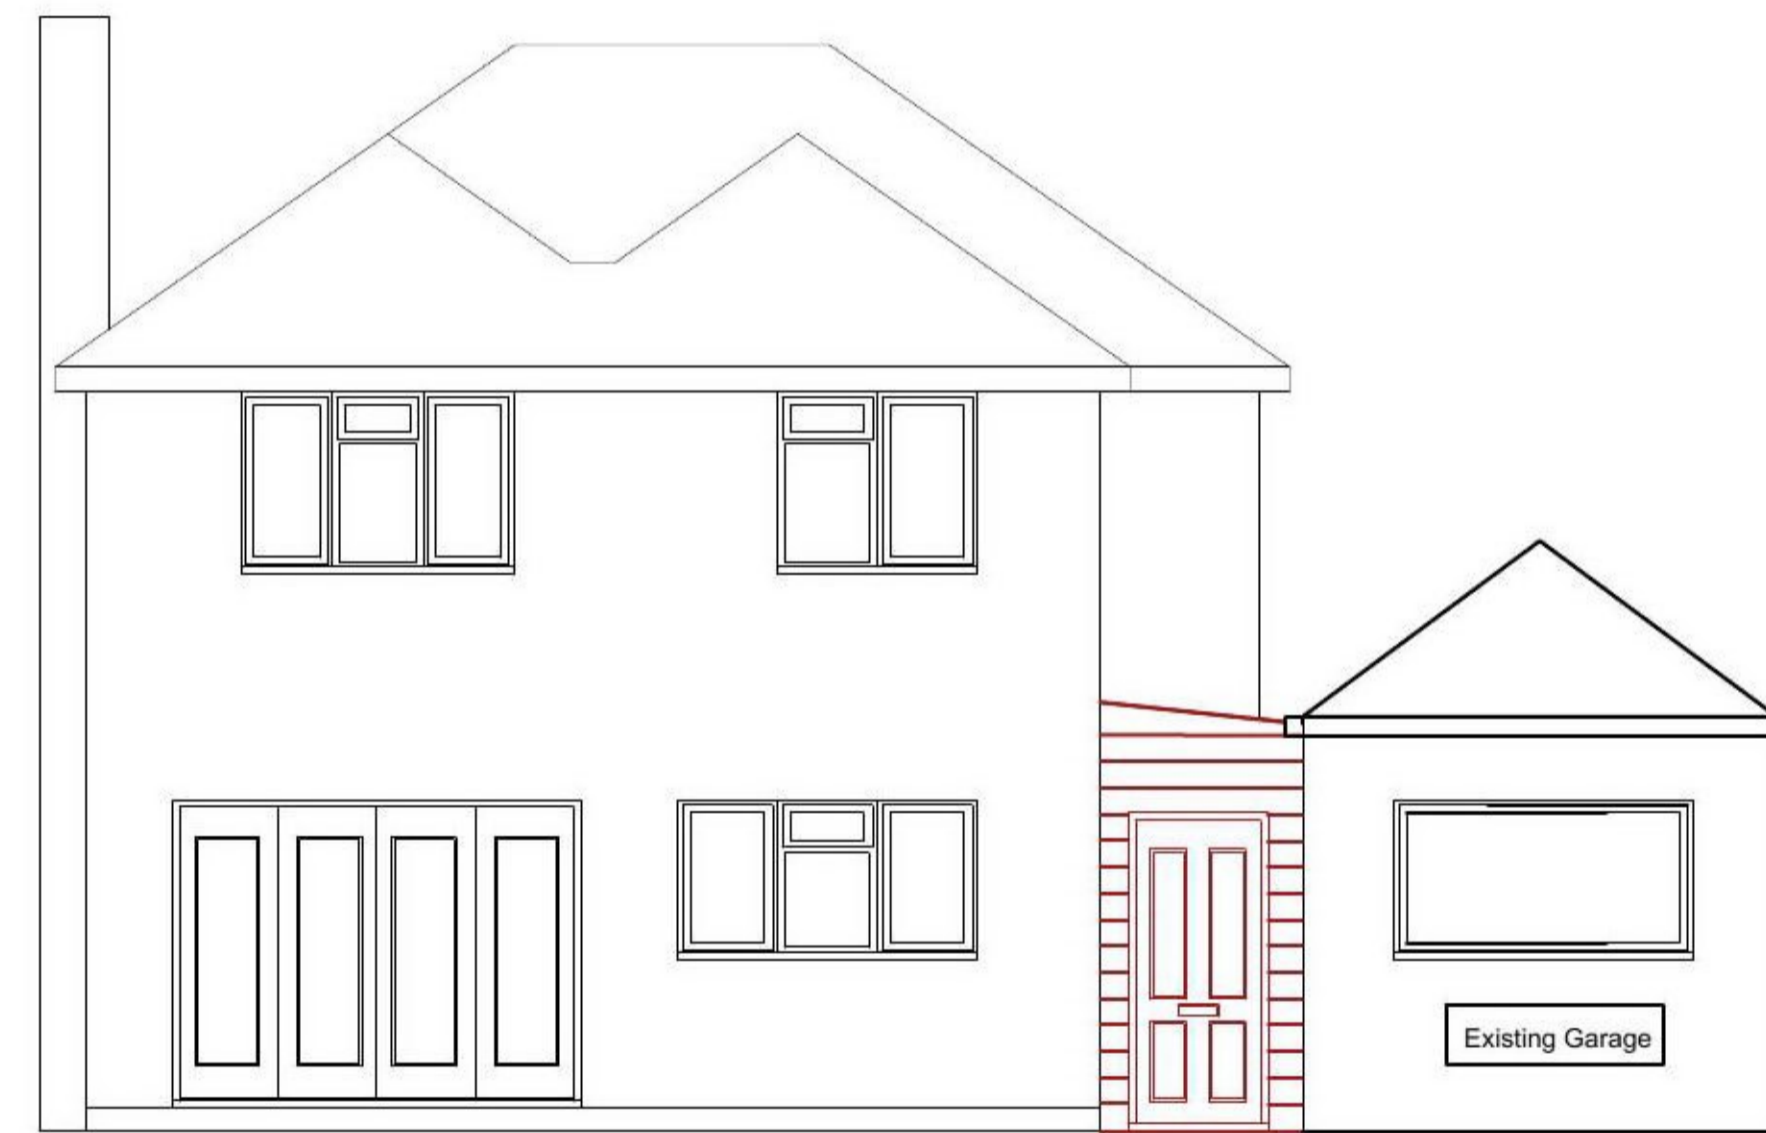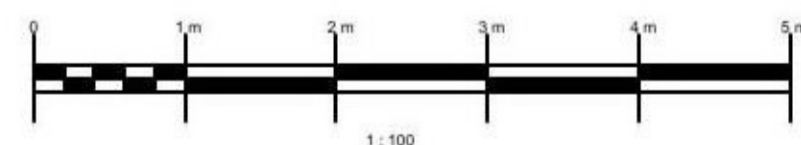

East Elevation

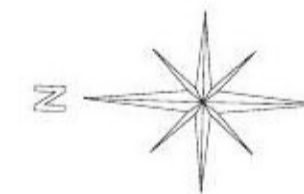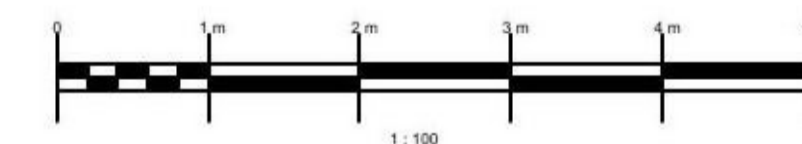

<p><b>Project :</b> Car port and porch</p> <p><b>Title :</b> Proposed elevations V2, including garage</p>	<p>346 Calmore road Southampton SO40 2RH</p>	<p><b>Client :</b> Trudie Pestell</p> <p><b>Scale :</b> 1:100</p> <p><b>Page size :</b> A3</p>	<p><b>Date :</b> 4/12/2023</p> <p><b>Drawn by :</b> Jason Thomas</p>
---	--	--	--