


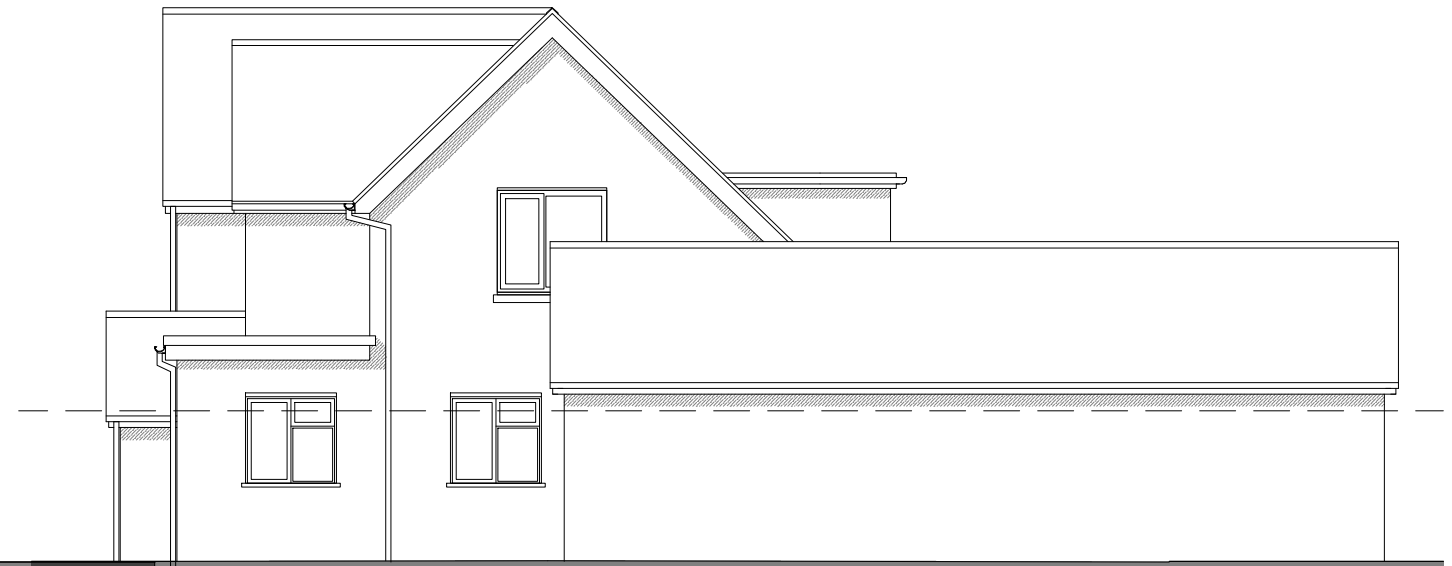


SOUTH WEST ELEVATION 1:100




SOUTH EAST ELEVATION 1:100



NORTH EAST ELEVATION 1:100

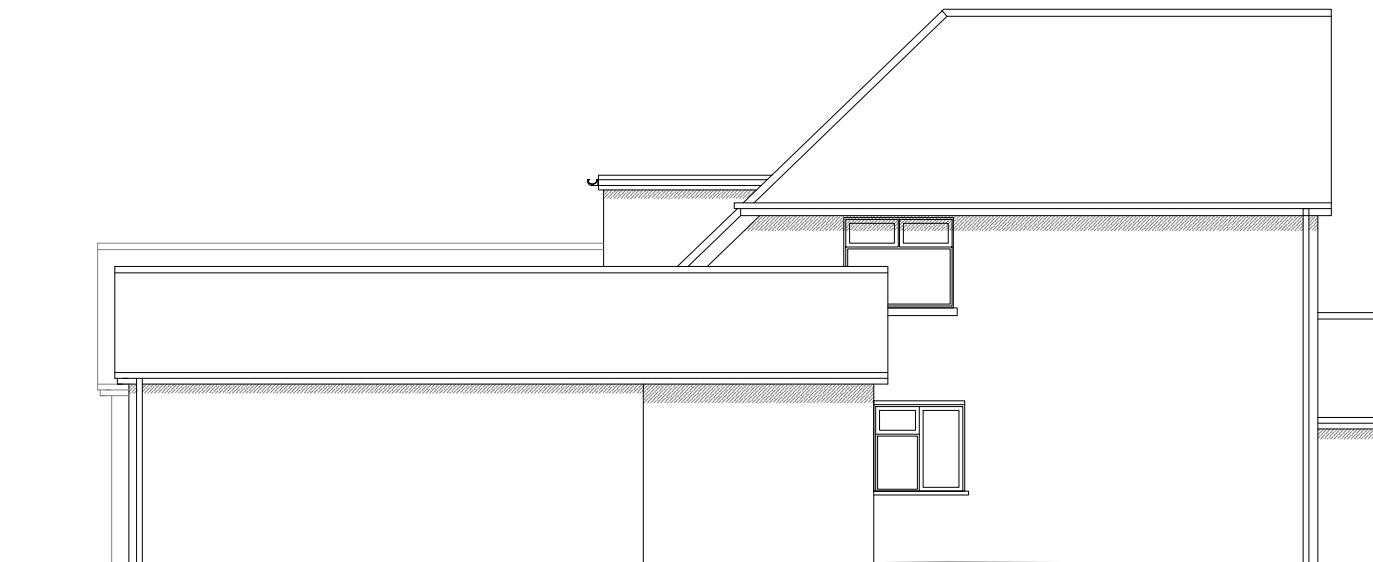

NORTH WEST ELEVATION 1:100

 

REV:	DATE:	DESCRIPTION:
A	20-12-23	ROOF AMENDED
DO NOT SCALE THESE DRAWINGS. USE WRITTEN DIMENSIONS ONLY. ALL DIMENSIONS TO BE CHECKED ON SITE PRIOR TO COMMENCEMENT OF WORK.		
		
PROPOSED		
THE BEECHES NORTH ROAD DIBDEN PURLIEU		
DATE:	SCALE @ A3:	REVISION
NOV 23	1:100	
DRAWING NO.		
507.05		A