


Notes
 All dimensions and details to be checked on site by builder prior to commencement of works.
 This plan must not be acted upon until it has been approved by the Local Authority.
 Client to conform to party wall act of 1996 if required.

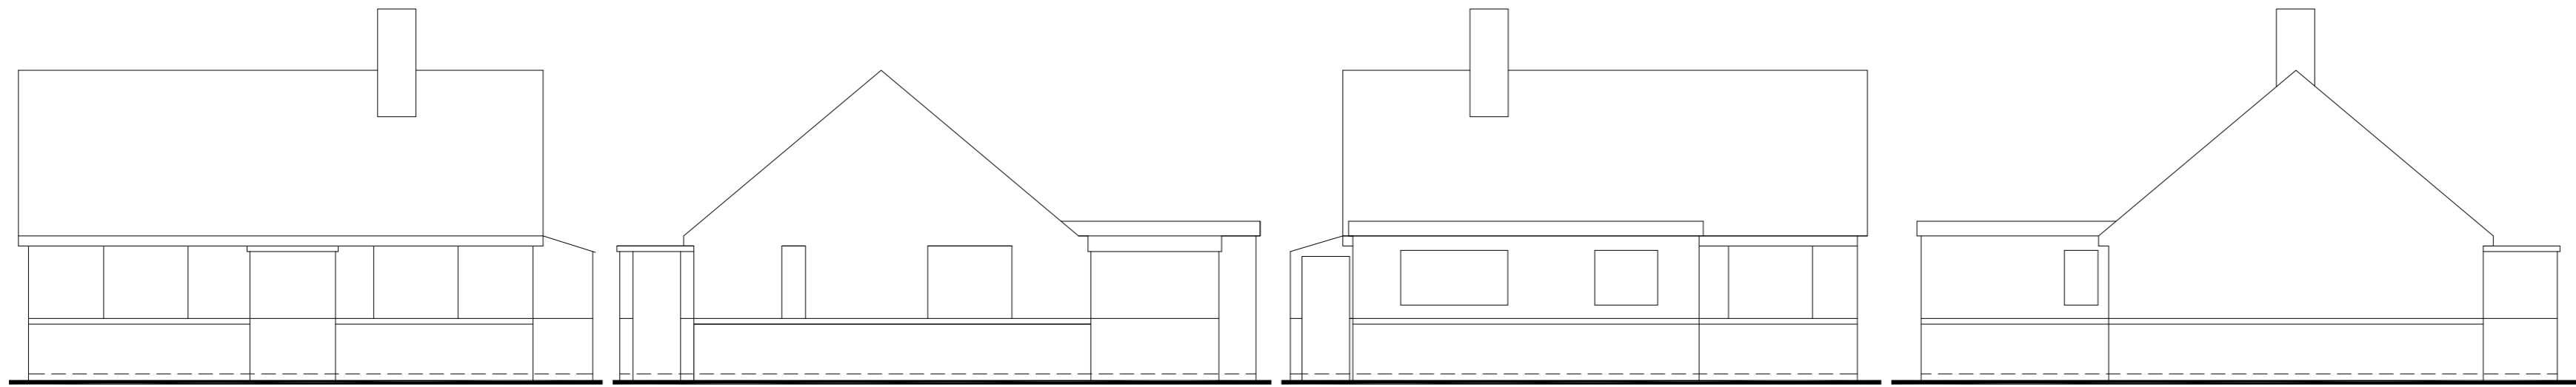


Front View
 Scale 1:100


Side View
 Scale 1:100

Rear View
 Scale 1:100


Side View
 Scale 1:100

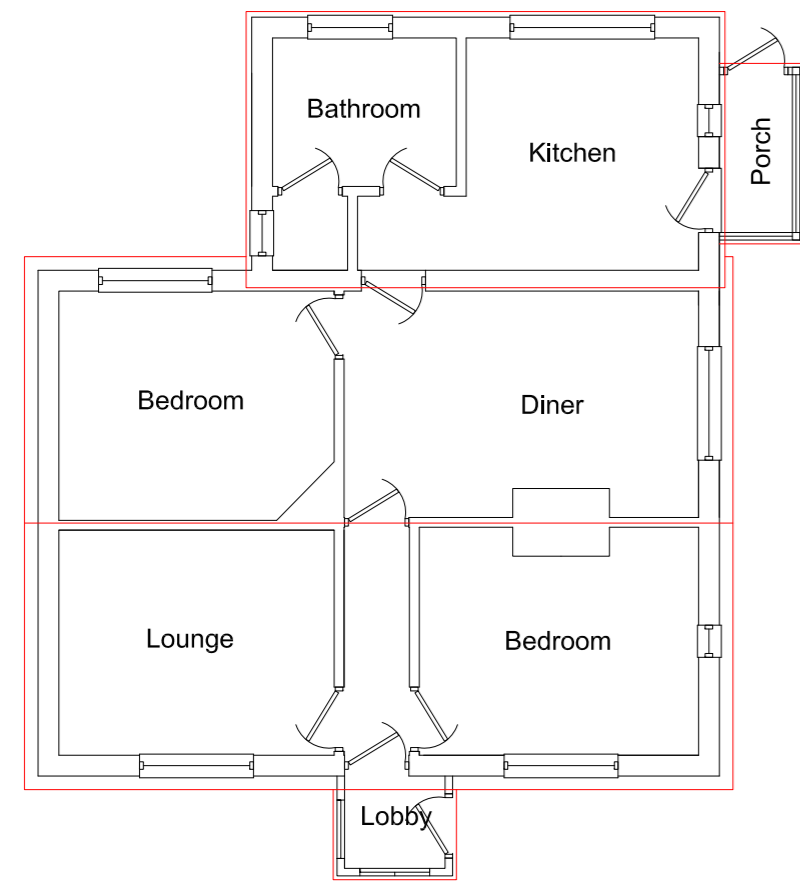


Ground Floor Plan
 Scale 1:100

 

Roof Plan
 Scale 1:100

 

Existing Dilapidated garage and store

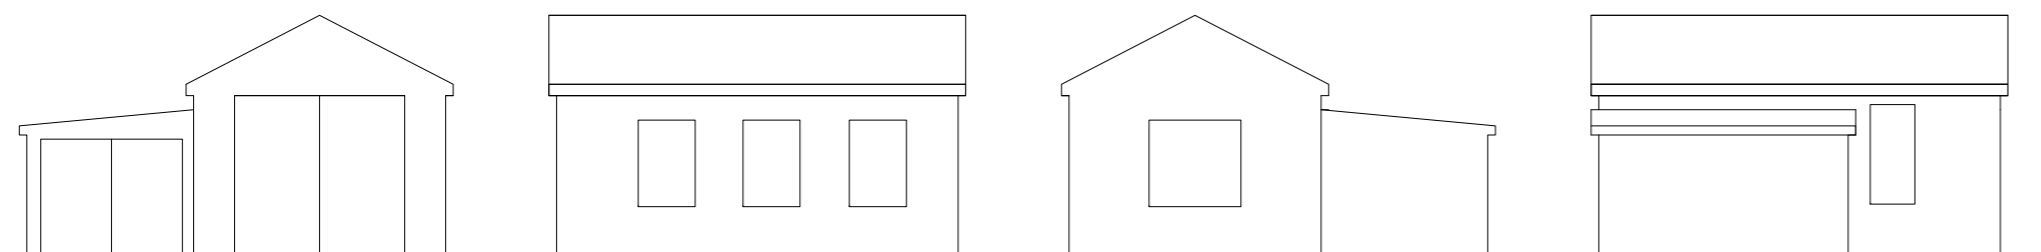


Front View
 Scale 1:100


Side View
 Scale 1:100

Rear View
 Scale 1:100

Side View
 Scale 1:100

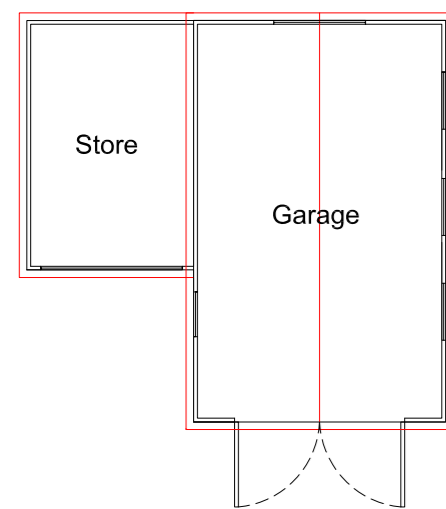

Ground Floor Plan
 Scale 1:100

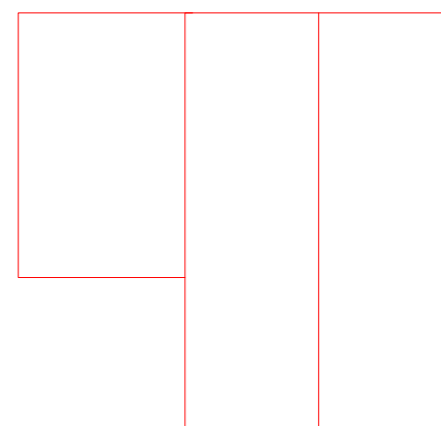

Roof Plan
 Scale 1:100

B		
A		
	Date	Revisions

Drawing Title.
 Existing

SITE ADDRESS	CLIENT ADDRESS
6 Crete Lane Dibden Purlieu Southampton SO45 4HW	

Scale. as noted PAPER SIZE A2

Date. January 2024 Drawn by. *R.N.S.*

Sanders Design Services Ltd
 95 Cedar Road
 Hythe
 Southampton
 SO45 3PX
 www.sandersdesignservices.co.uk
 info@sandersdesignservices.co.uk
 023 8020 7195

Drawing No	Revision
Farr sht 1	x