
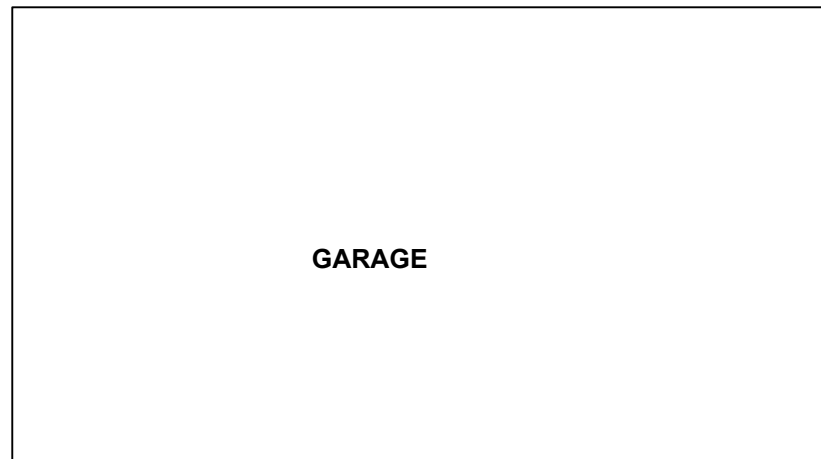
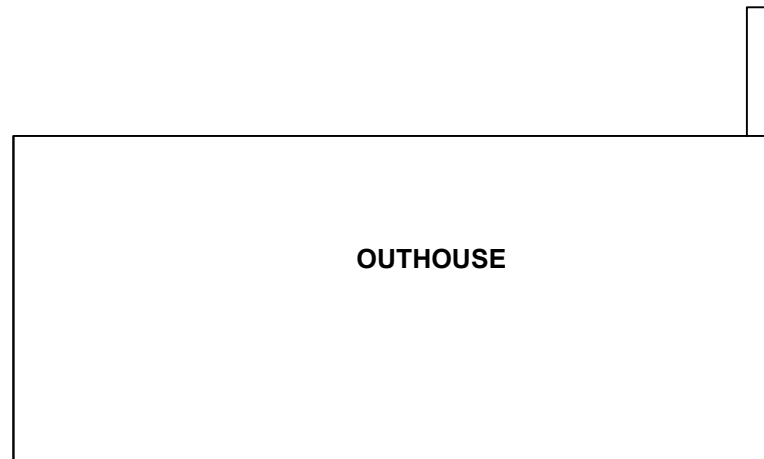


NOTES


ORIGINAL A3

DO NOT SCALE FROM THIS DRAWING.
ALL DIMENSIONS TO BE CHECKED ON SITE.
COPYRIGHT PROTECTED.

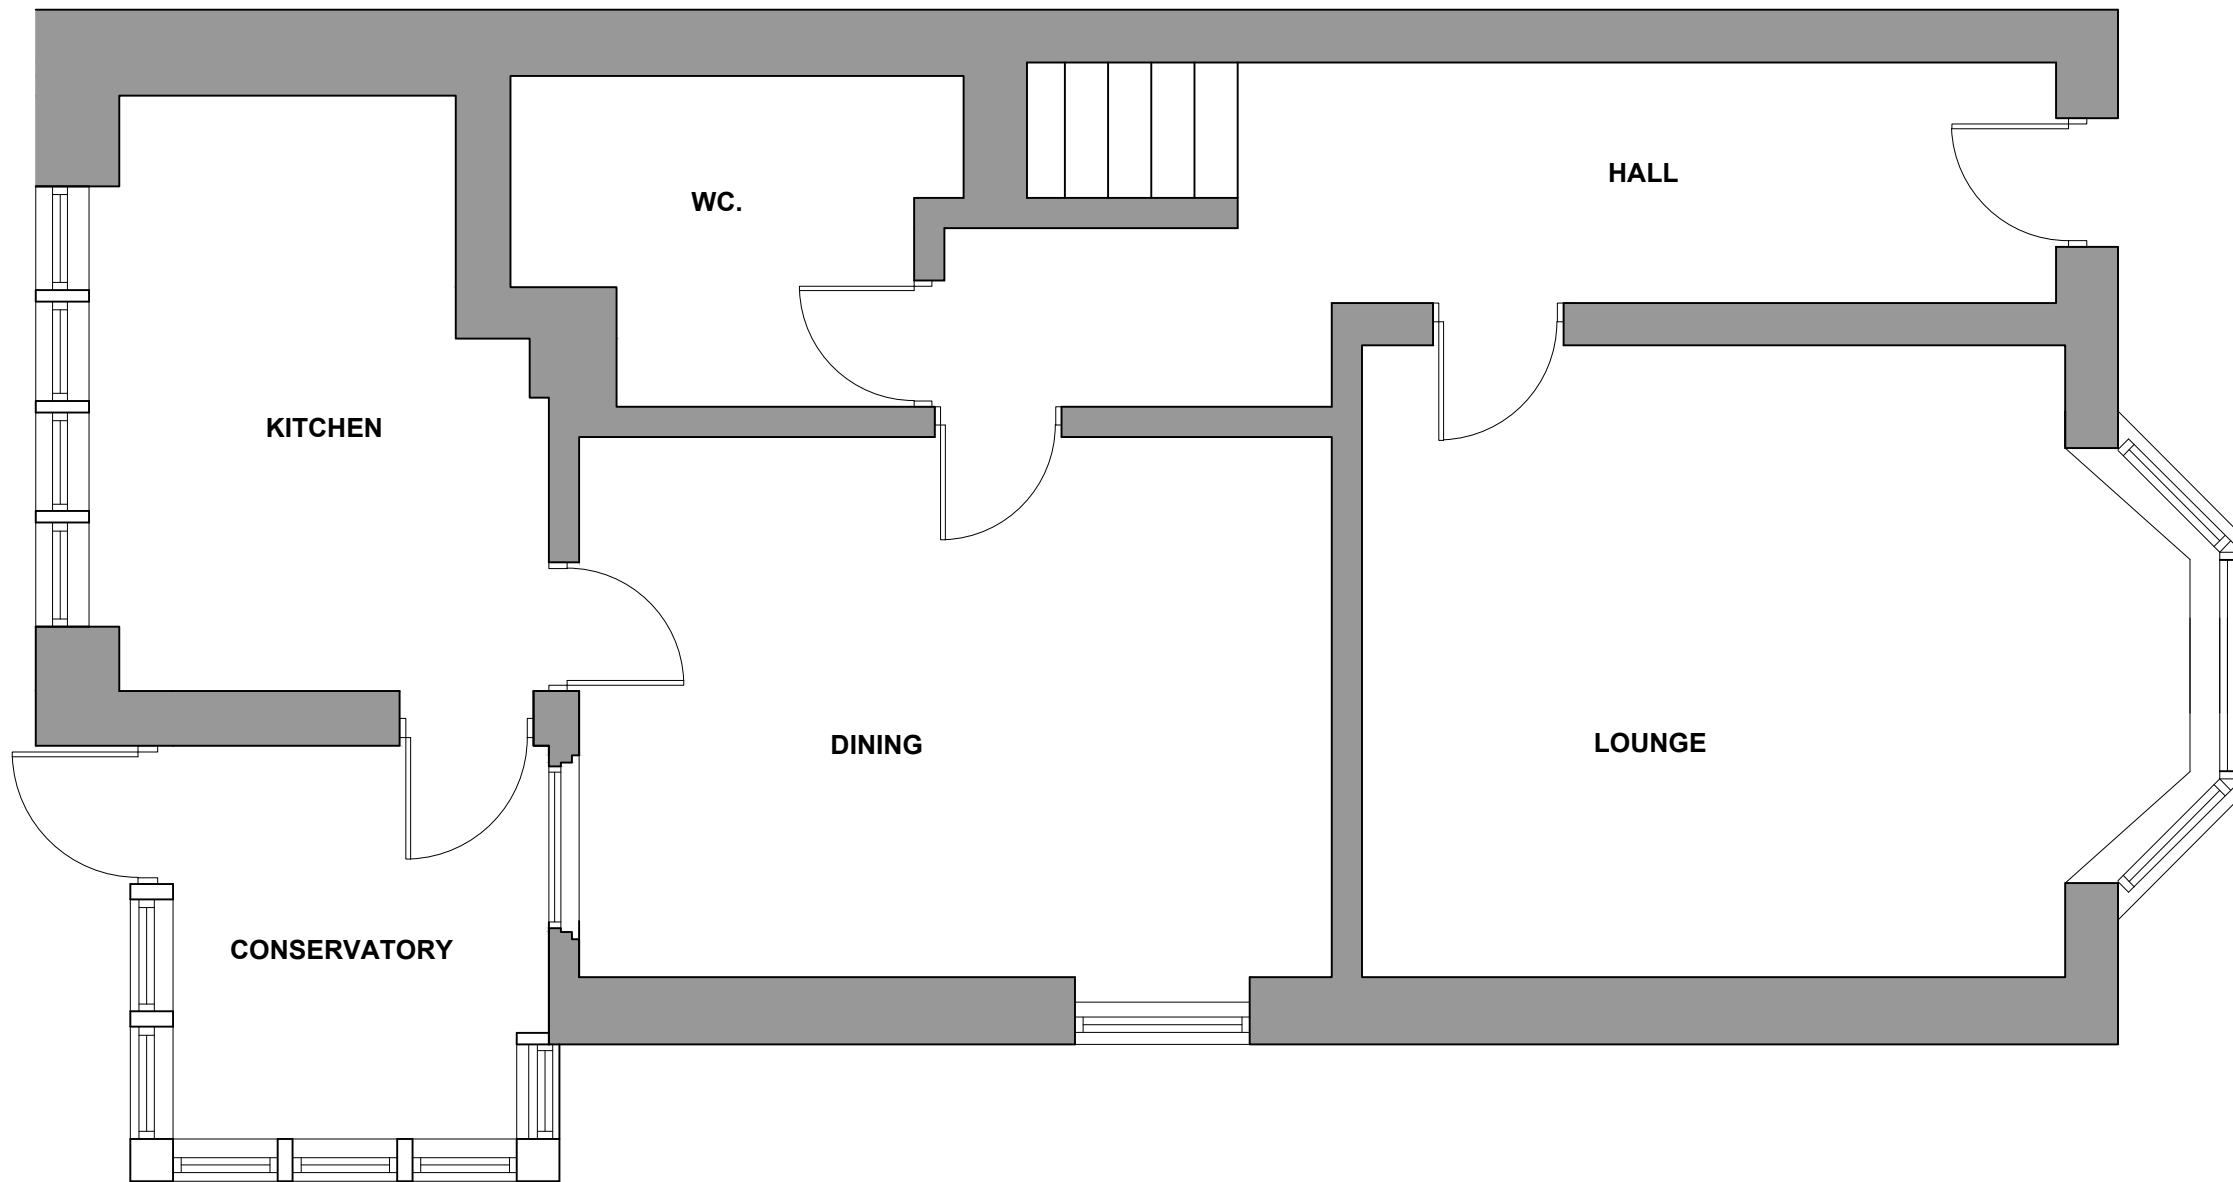

EXISTING GROUND FLOOR PLAN

1:50 SCALE

 

REVISIONS

SCALE	DATE	DRAWN
1:50	AUG'21	CMcL

PROJECT

**PROPOSED EXTENSION
9 PARK AVENUE
KIRKINTILLOCH**

DRAWING

**EXISTING GROUND
FLOOR PLAN**

DRAWING No.

PARK3-002