


NOTES


ORIGINAL A3

DO NOT SCALE FROM THIS DRAWING.
ALL DIMENSIONS TO BE CHECKED ON SITE.
COPYRIGHT PROTECTED.

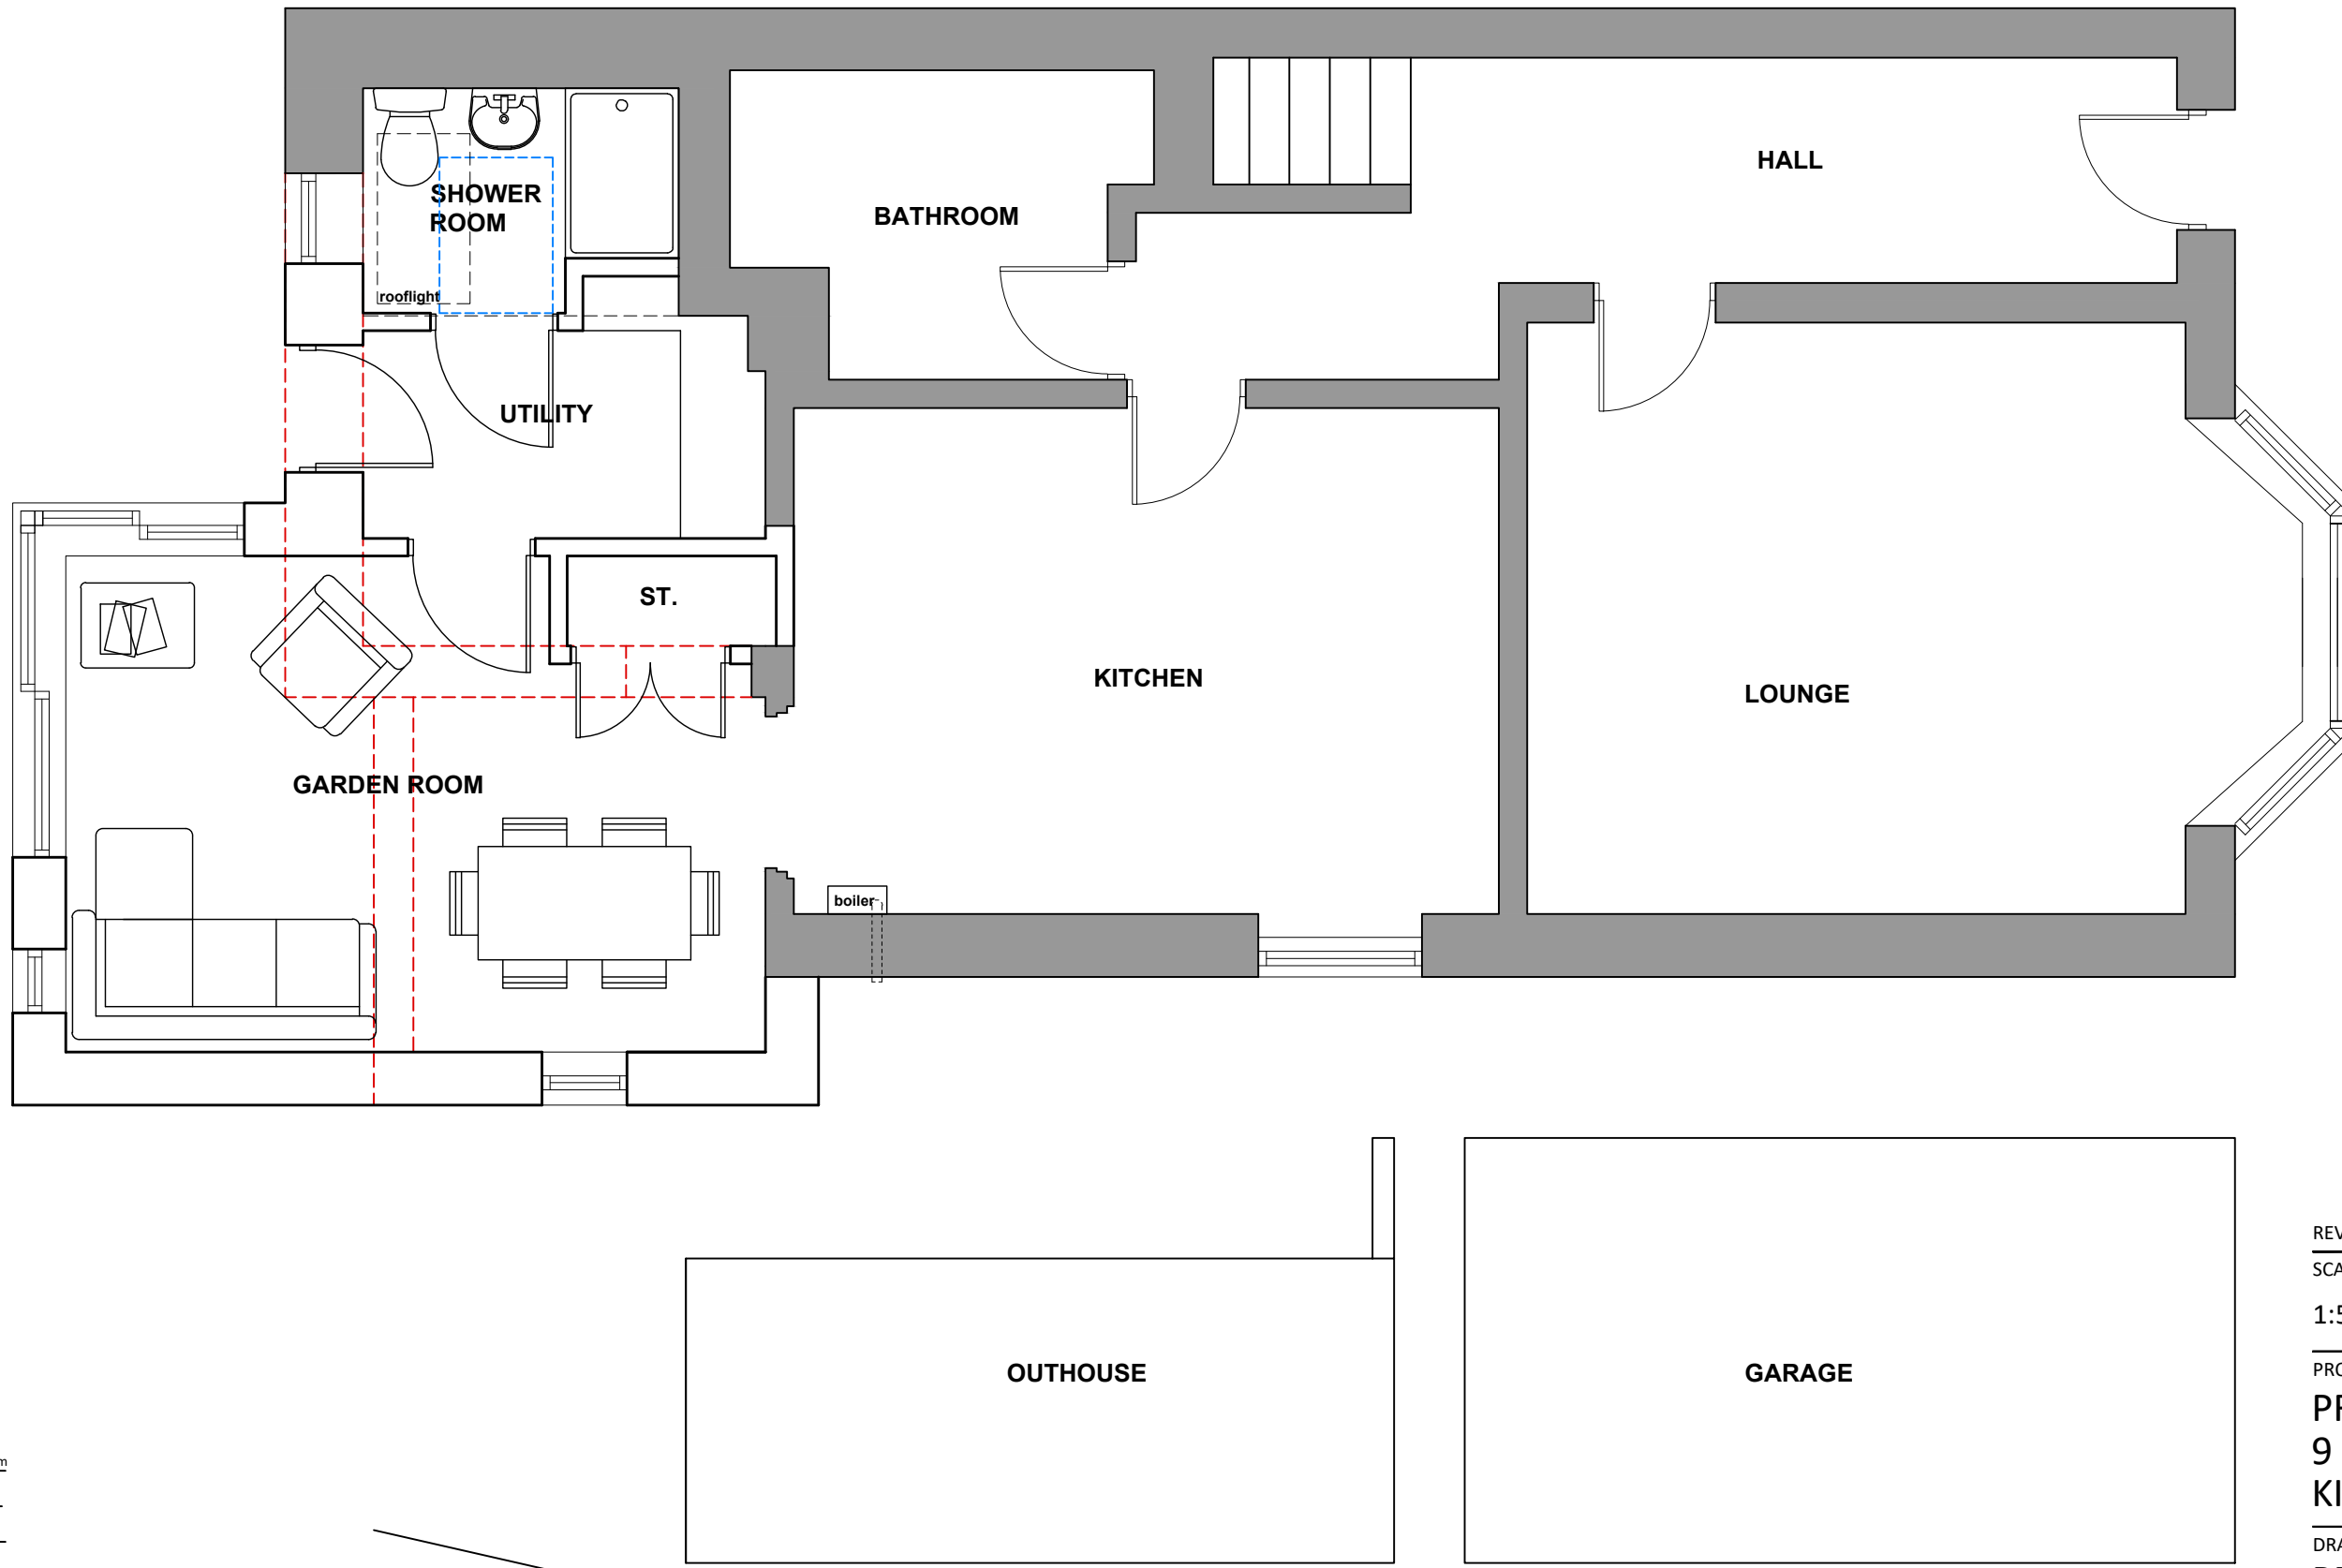

When printing from PDF this line should measure 50mm
50mm
0

PROPOSED GROUND FLOOR PLAN 1:50 SCALE

 

REVISIONS		
SCALE	DATE	DRAWN
1:50	DEC'23	CMcL

PROJECT
**PROPOSED EXTENSION
9 PARK AVENUE
KIRKINTILLOCH**

DRAWING
**PROPOSED GROUND
FLOOR PLAN**

DRAWING No.
PARK3-003