


DO NOT SCALE FROM THIS DRAWING.  
ALL DIMENSIONS TO BE CHECKED ON SITE.  
COPYRIGHT PROTECTED.




FRONT ELEVATION

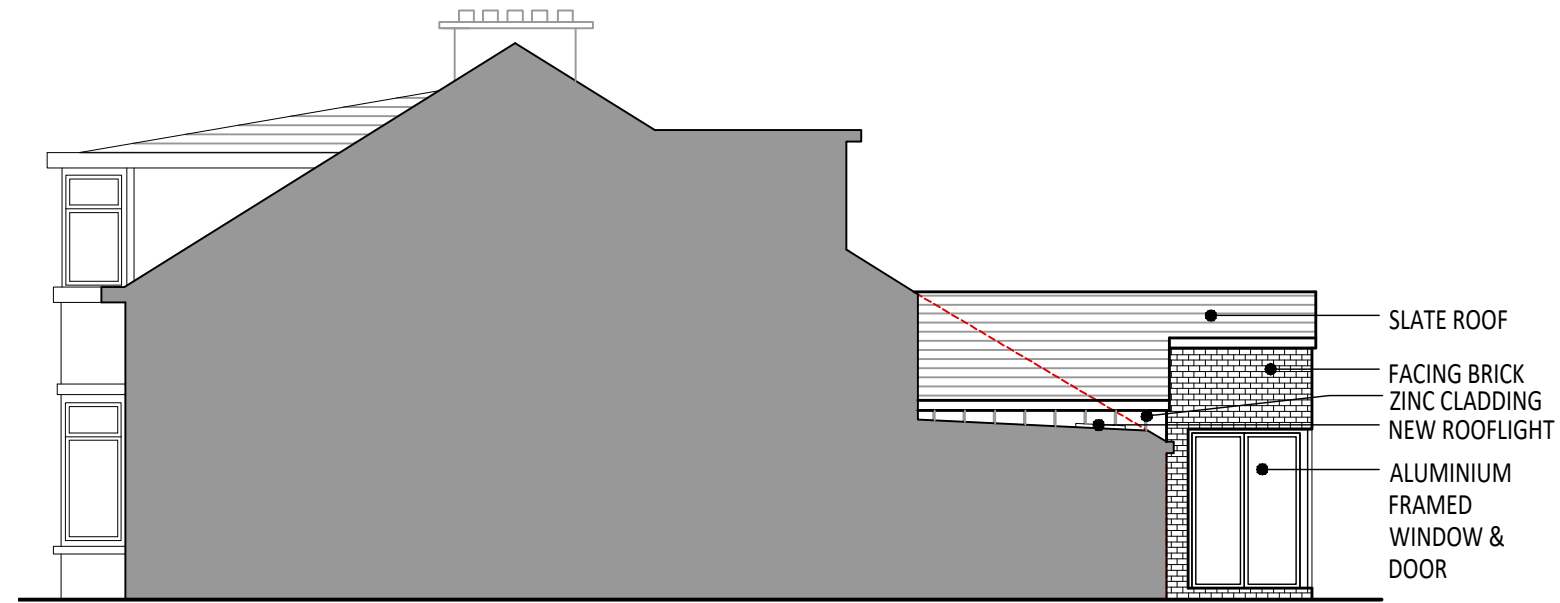


SIDE ELEVATION / SECTION

- SLATE ROOF
- FACING BRICK
- ZINC CLADDING
- NEW ROOFLIGHT
- ALUMINIUM FRAMED WINDOW & DOOR

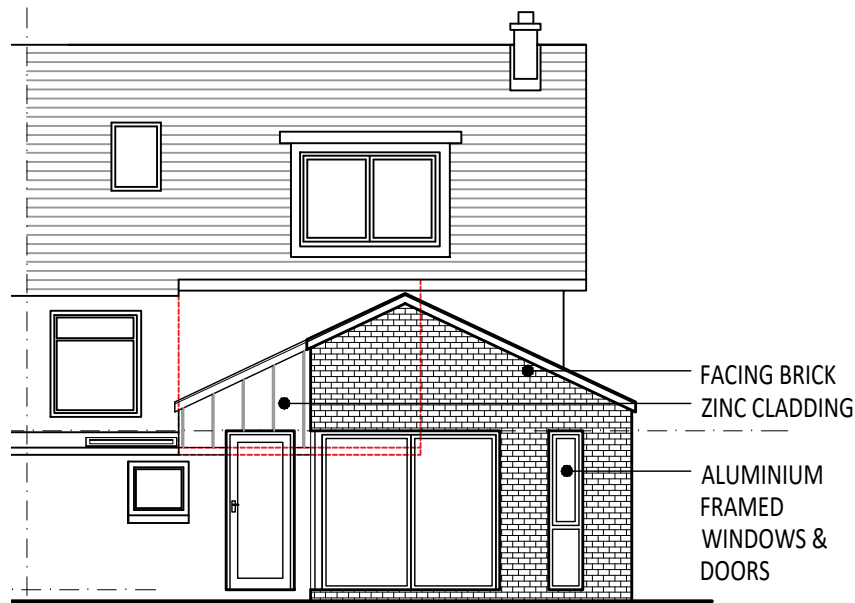

REAR ELEVATION

- FACING BRICK
- ZINC CLADDING
- ALUMINIUM FRAMED WINDOWS & DOORS

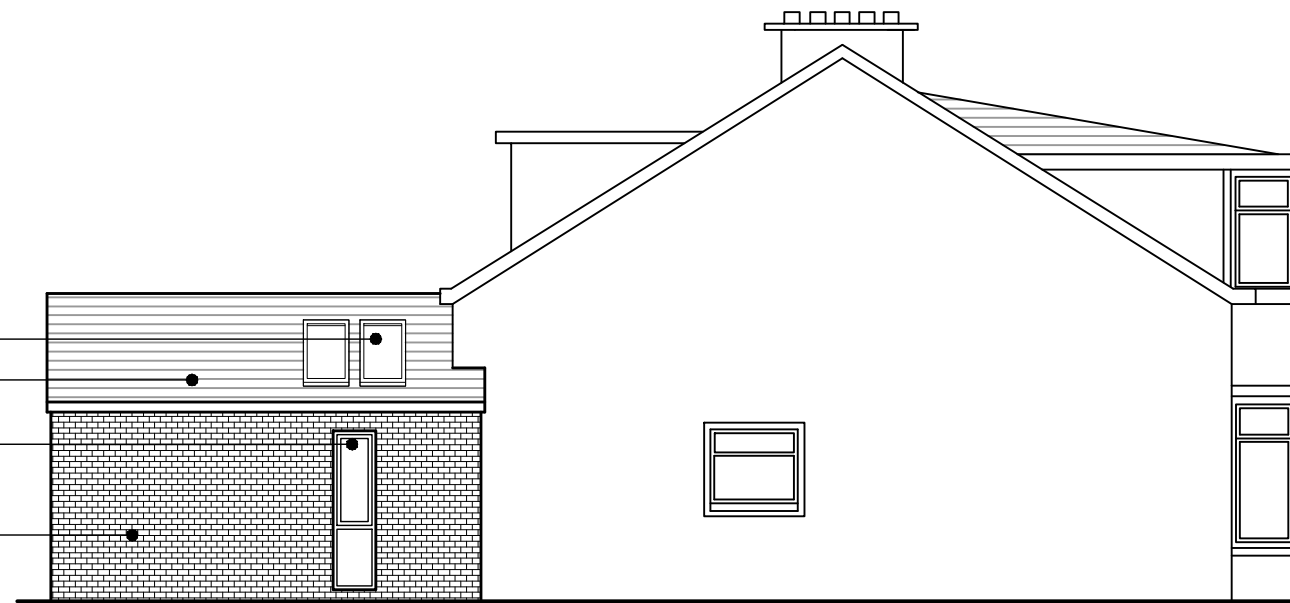

SIDE ELEVATION

- VELUX ROOFLIGHTS
- SLATE ROOF
- ALUMINIUM FRAMED WINDOW
- FACING BRICK

REVISIONS

SCALE	DATE	DRAWN
1:100	DEC'23	CMcL

PROJECT

**PROPOSED EXTENSION**  
**9 PARK AVENUE**  
**KIRKINTILLOCH**

DRAWING

**PROPOSED ELEVATIONS**

DRAWING No.

**PARK3-005**

**PROPOSED ELEVATIONS**

1:100 SCALE

