


4200

475

482

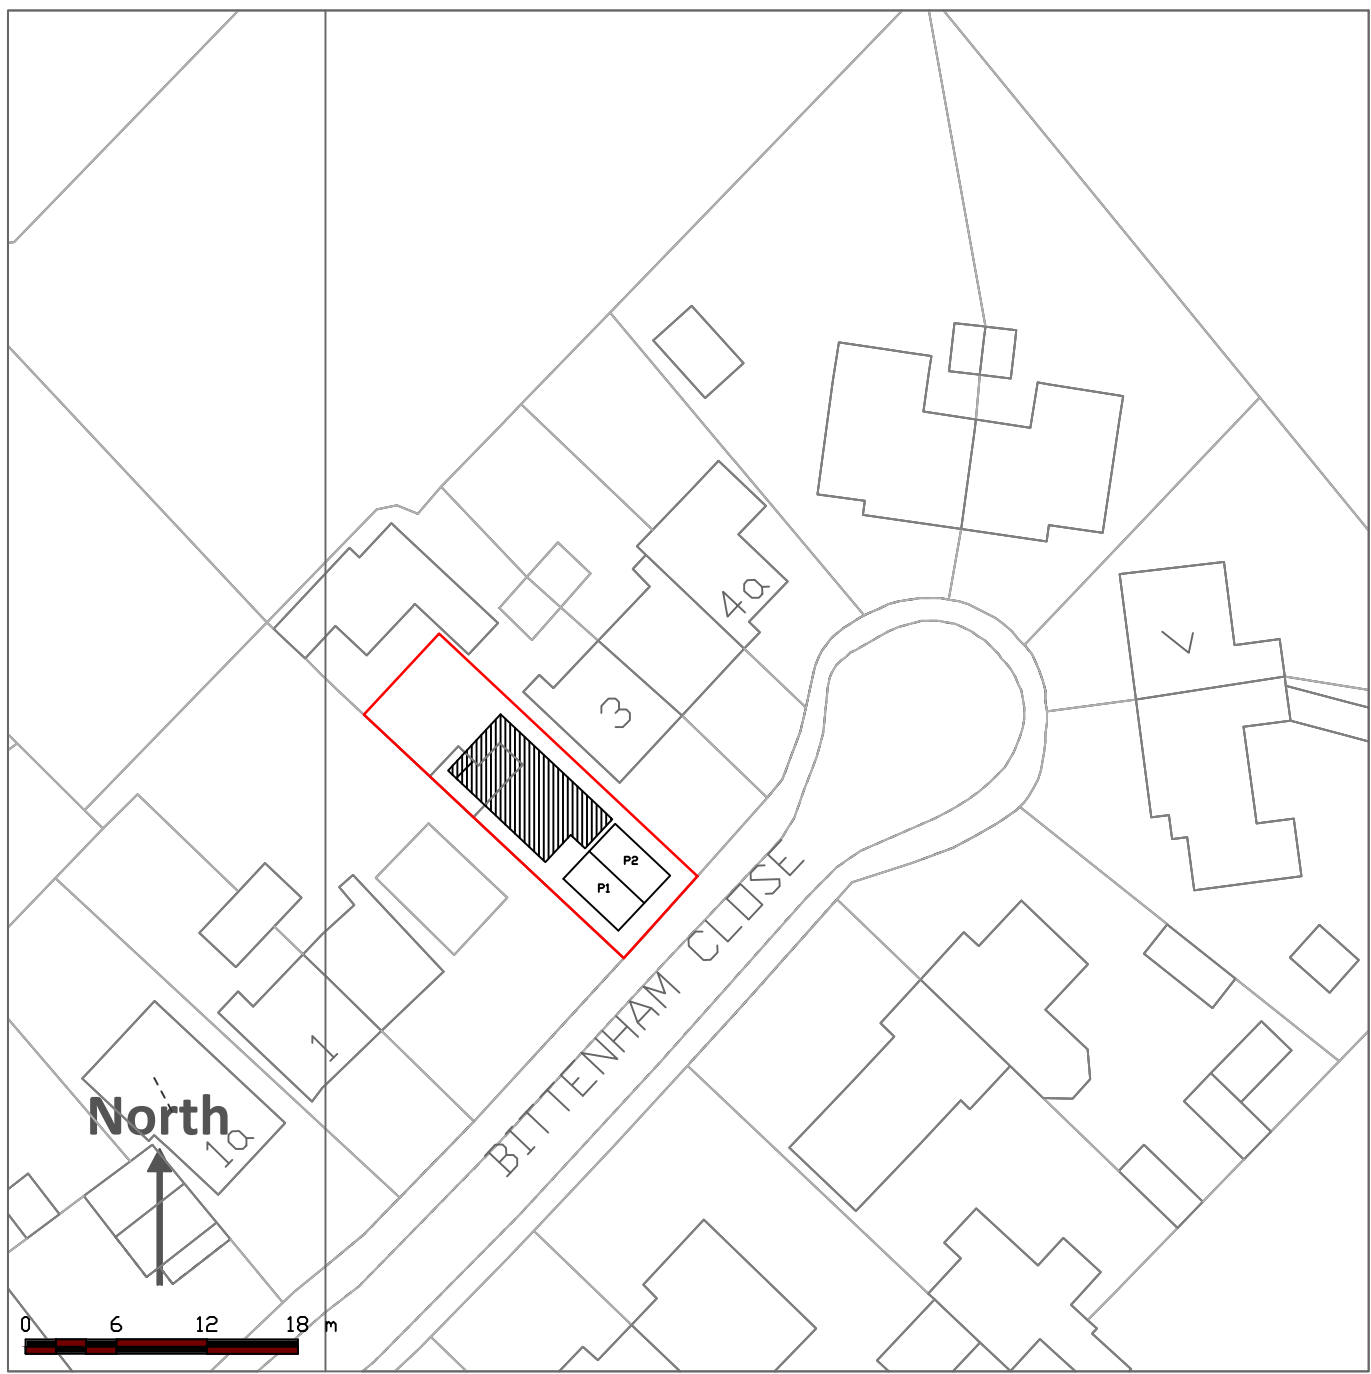

Project
 land adjacent to 3 Bittenham Close
 Stone, HP17 8RY

Drawing Title	Issue Status
Site Plan	Planning Application

Scale	Date	Drawing no.
1:500@A4	10 January 2024	BIT 003/PA

awkDesign
 22 mursley road little horwood bucks mk17 0pg
 e: al@awkDesign.co.uk t: 07862 283148

Scale 1:500 @ A4