




FRONT ELEVATION

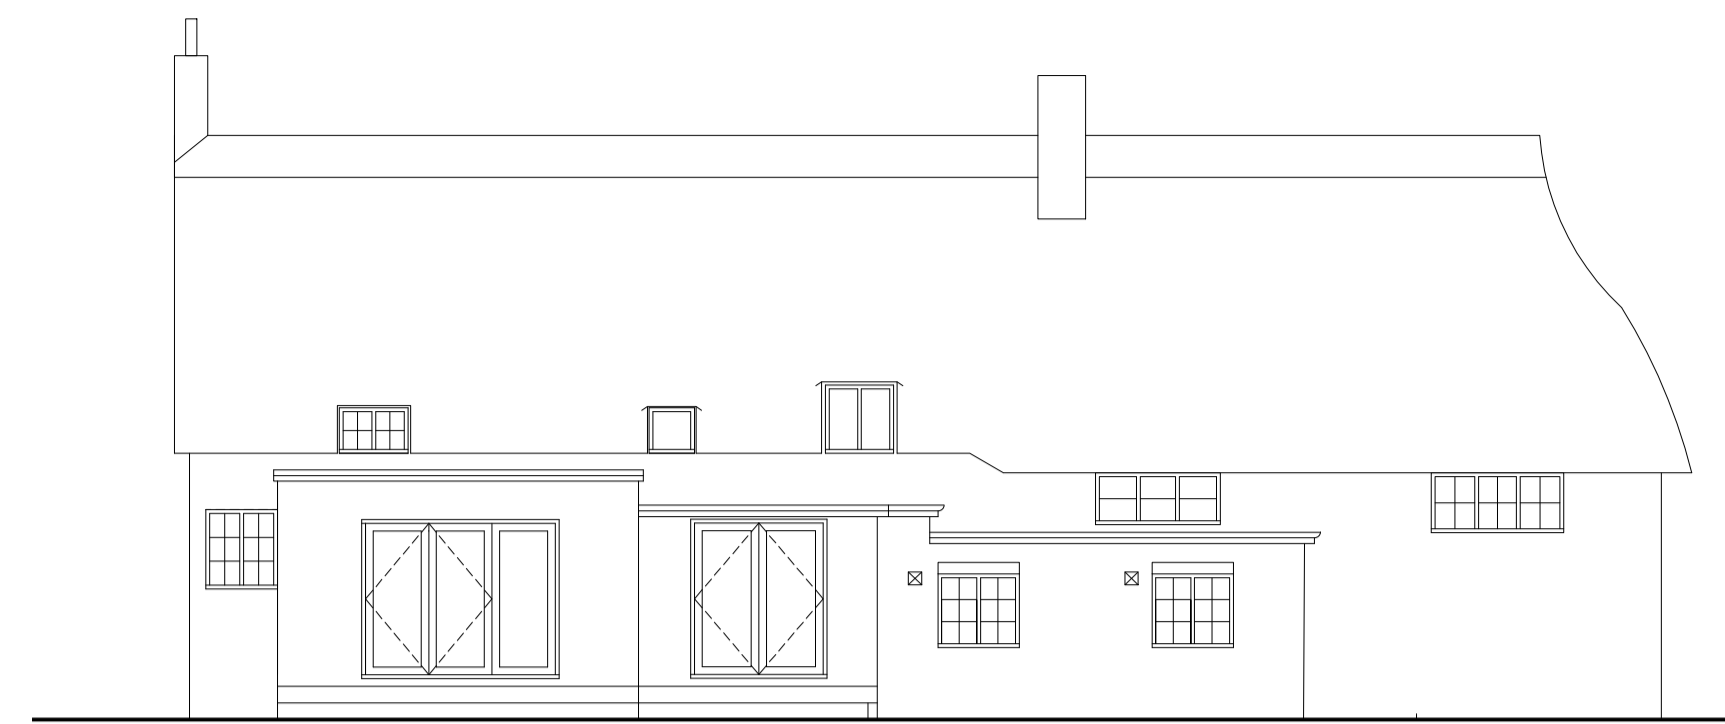


REAR ELEVATION

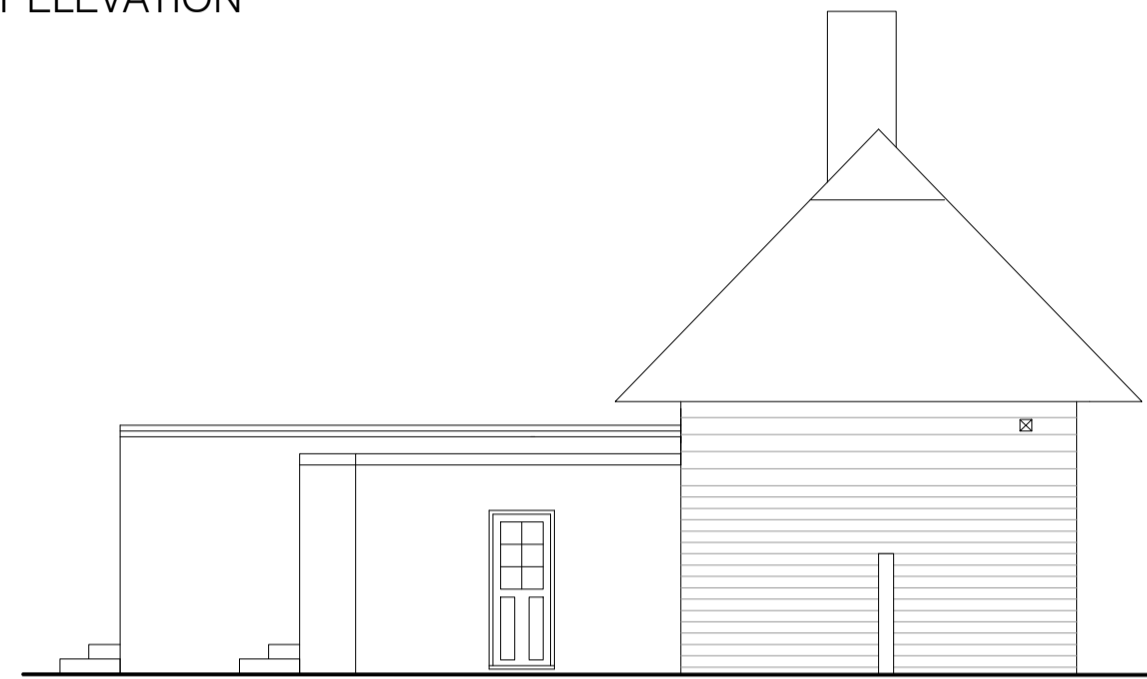



SIDE ELEVATION

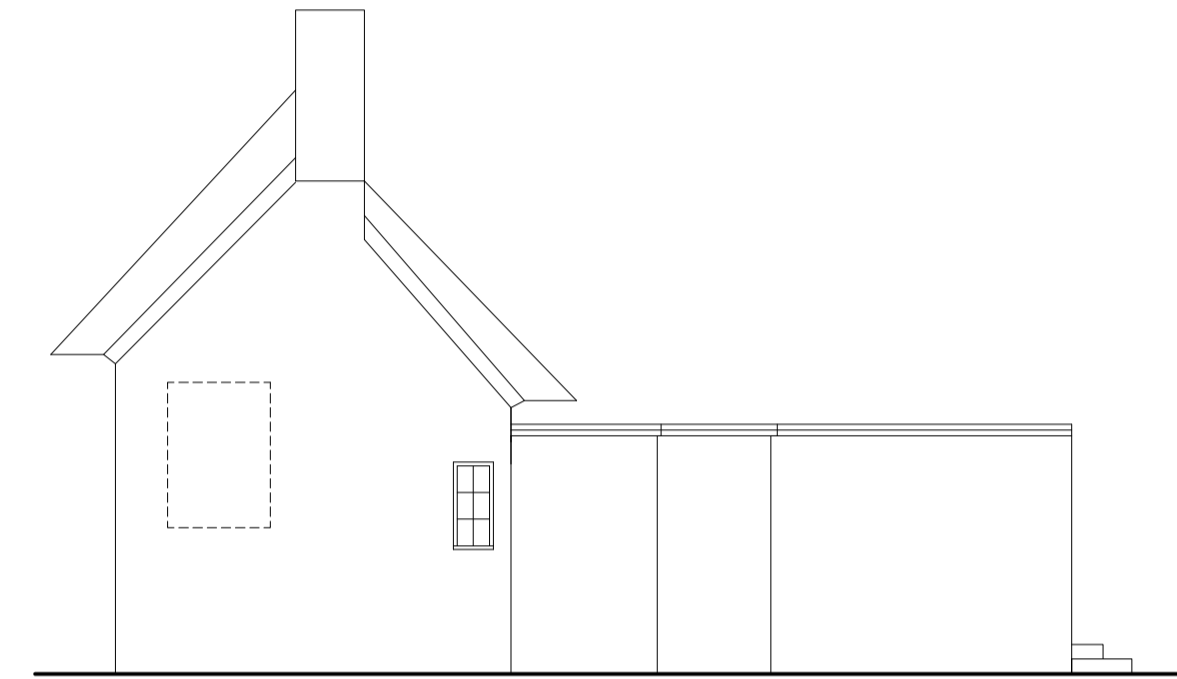

SIDE ELEVATION

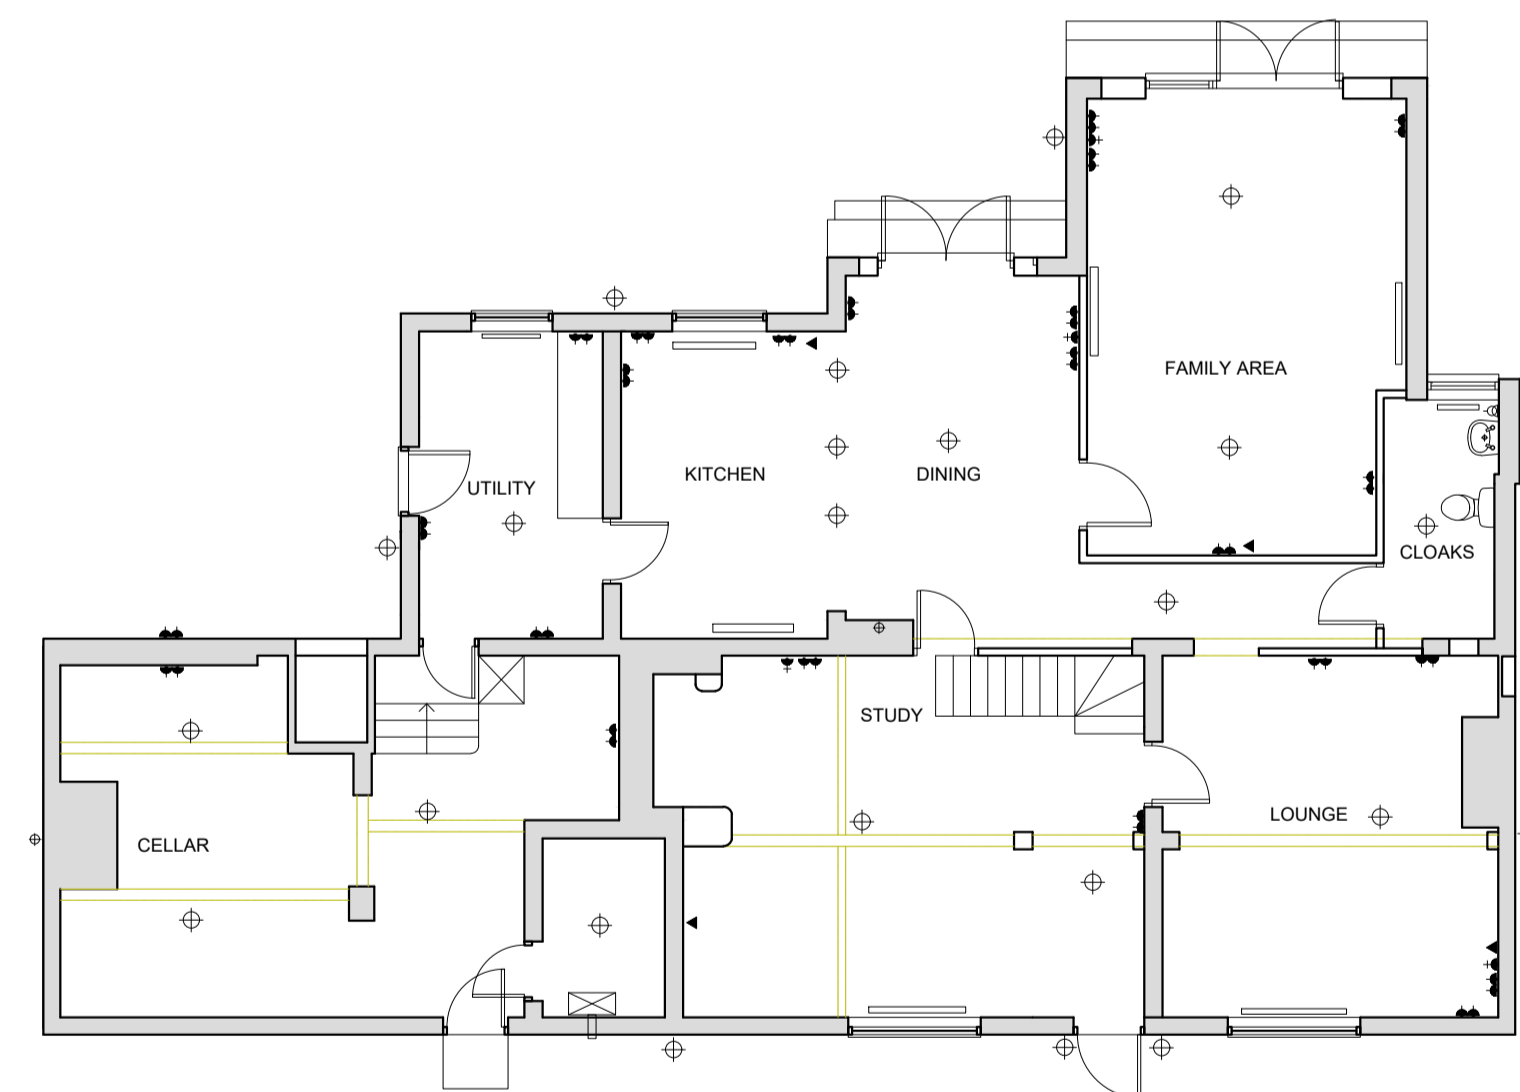

GROUND FLOOR PLAN

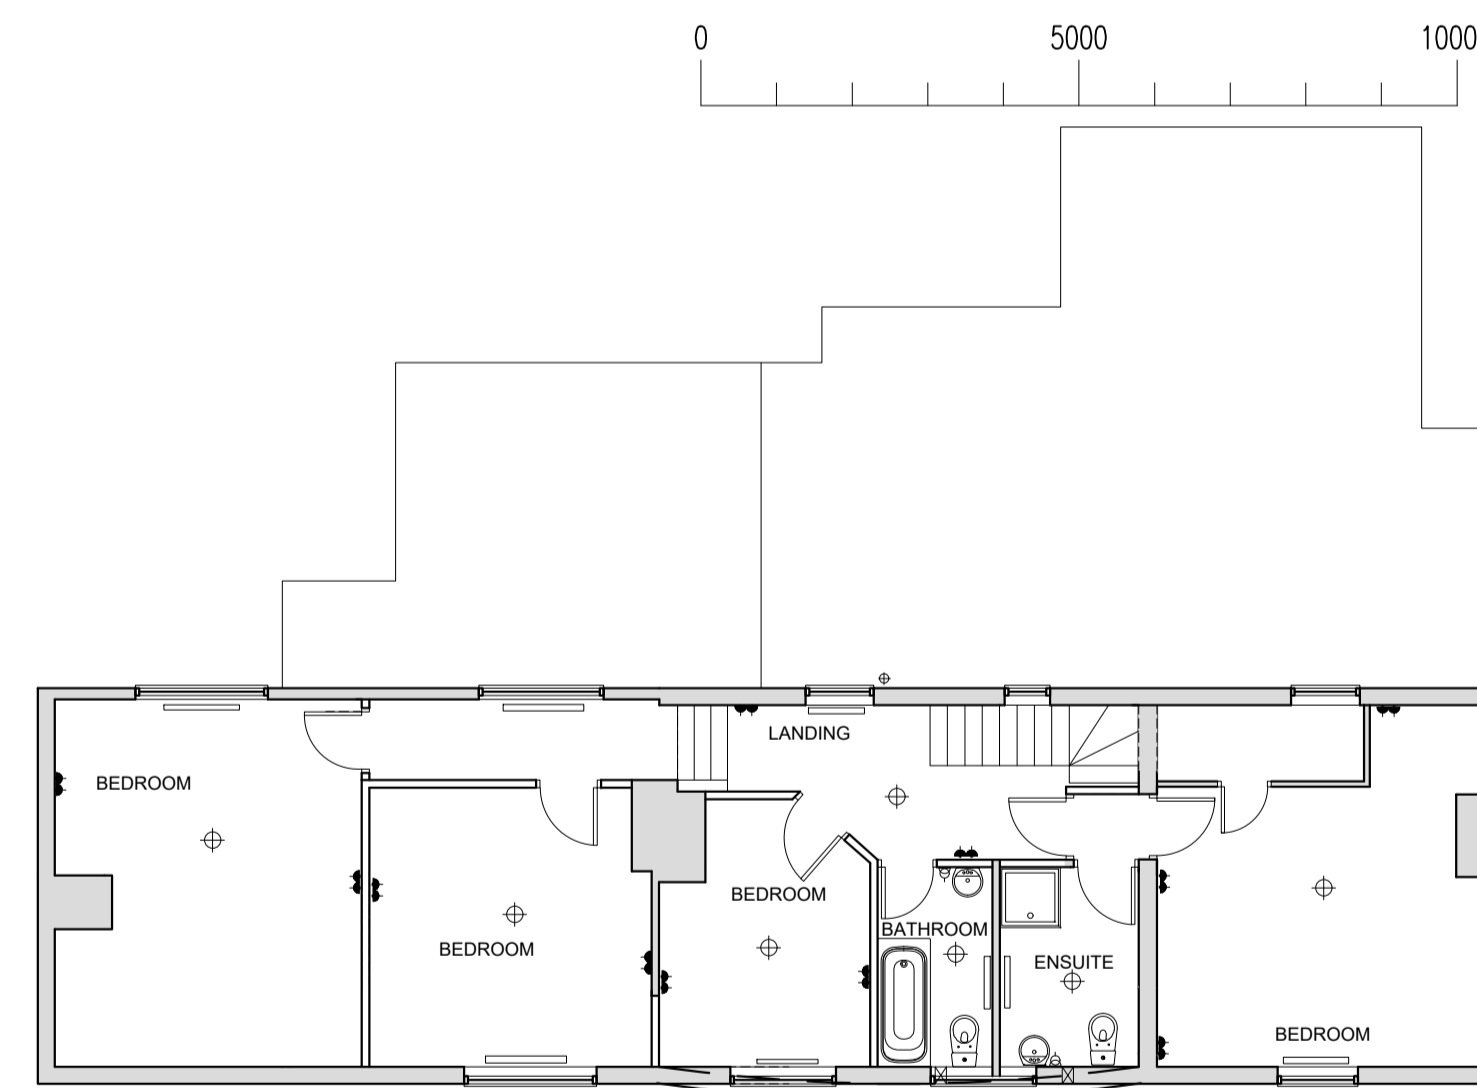 

FIRST FLOOR PLAN



REV.	DATE	DRAWN

**ANTONY THOMPSON**  
ARCHITECTURAL SERVICES

48, ST. JAMES CLOSE,  
HANSLOPE,  
MILTON KEYNES, MK19 7LF.  
EMAIL: ATARCHSERV@GMAIL.COM  
MOB: 07740099717

TITLE: PLANS AND ELEVATIONS AS EXISTING		A1
CLIENT MR M BAND	DATE 12.01.24	DRAWN AT
PROJECT PROPOSED SINGLE STOREY REAR EXTENSION AT: THE PHOENIX QUEEN CATHERINE ROAD, STEEPLE CLAYDON BUCKS	JOB No. 361	SCALE 1:100
	DWG. No. 002	REV. K