



CANTEBURY CLAY HAND MADE RED TILES




RESTORATION RED FACING BRICKS



PROPOSED FRONT ELEVATION

WHITE PAINTED TIMBER
CASEMENT WINDOWS


TIMBER GARAGE DOORS

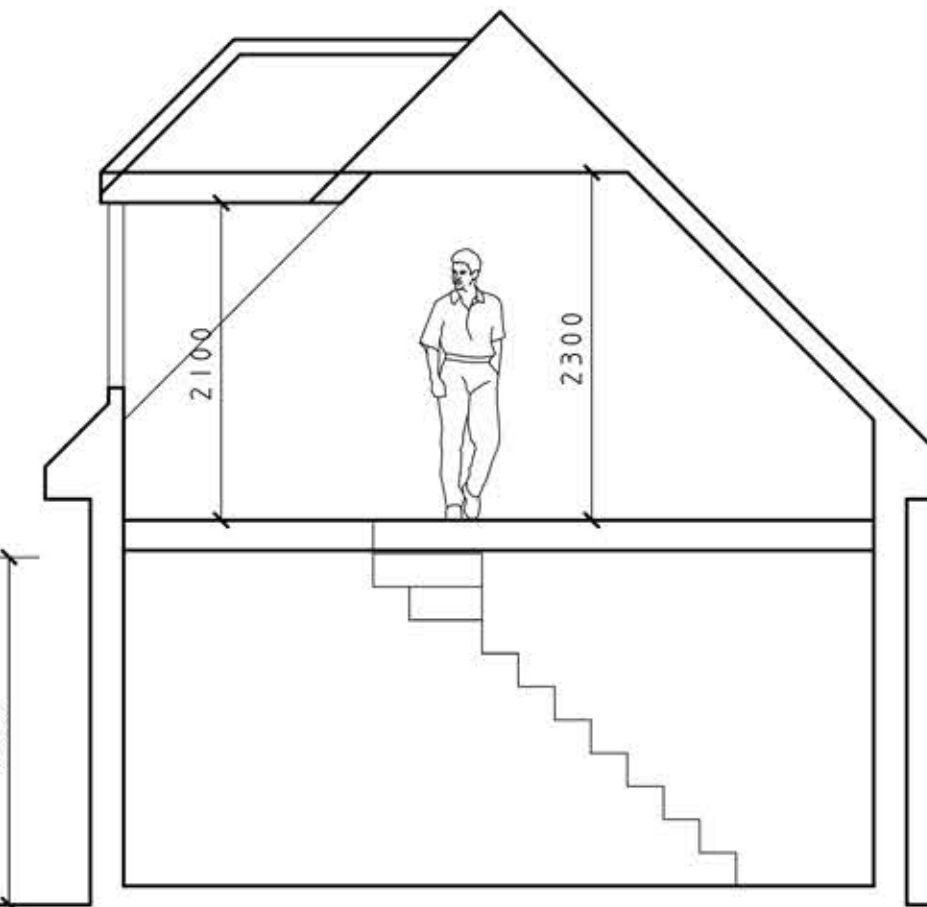


PROPOSED SECTION




LOCATION PLAN 1.500

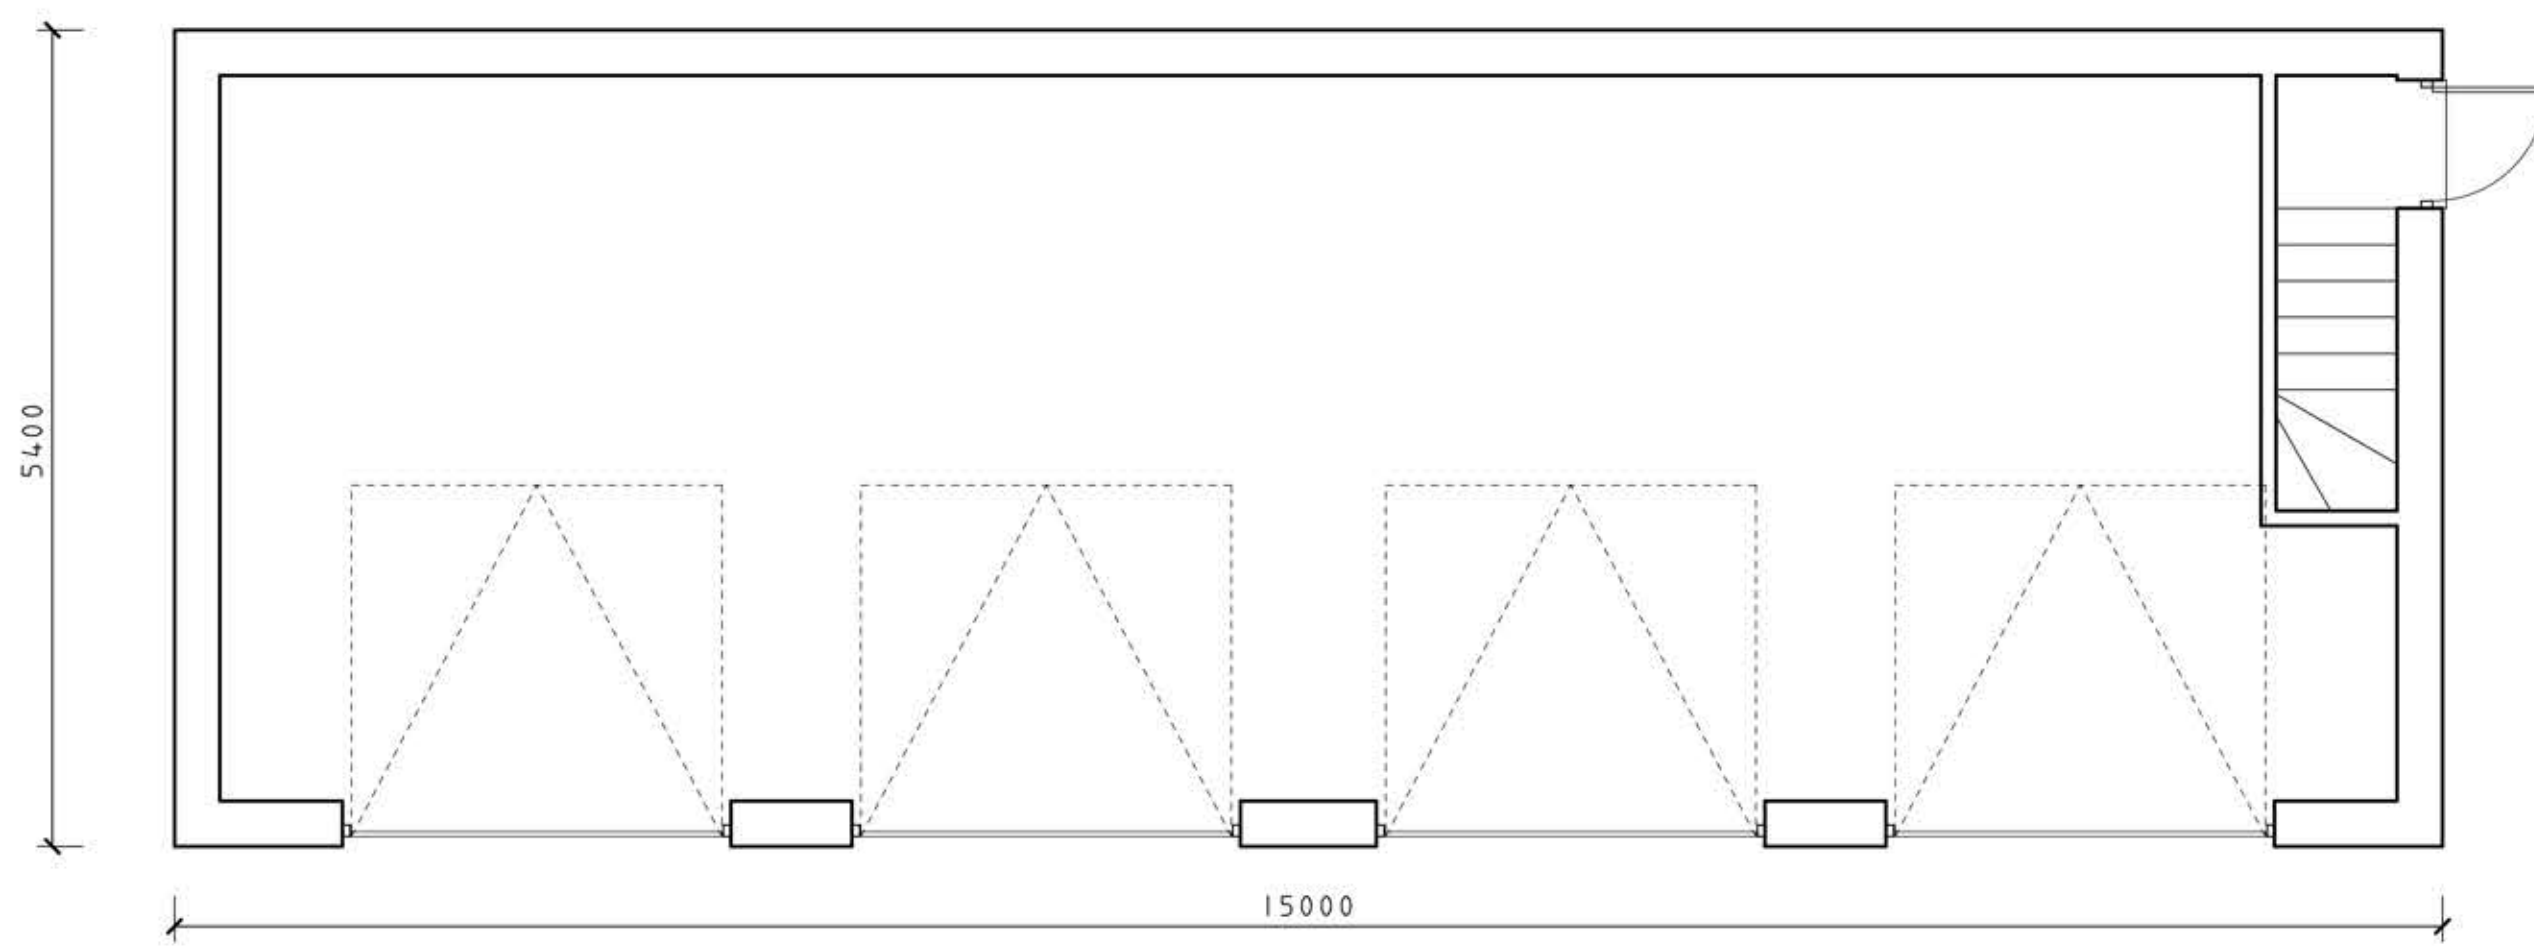

PROPOSED GROUND FLOOR PLAN

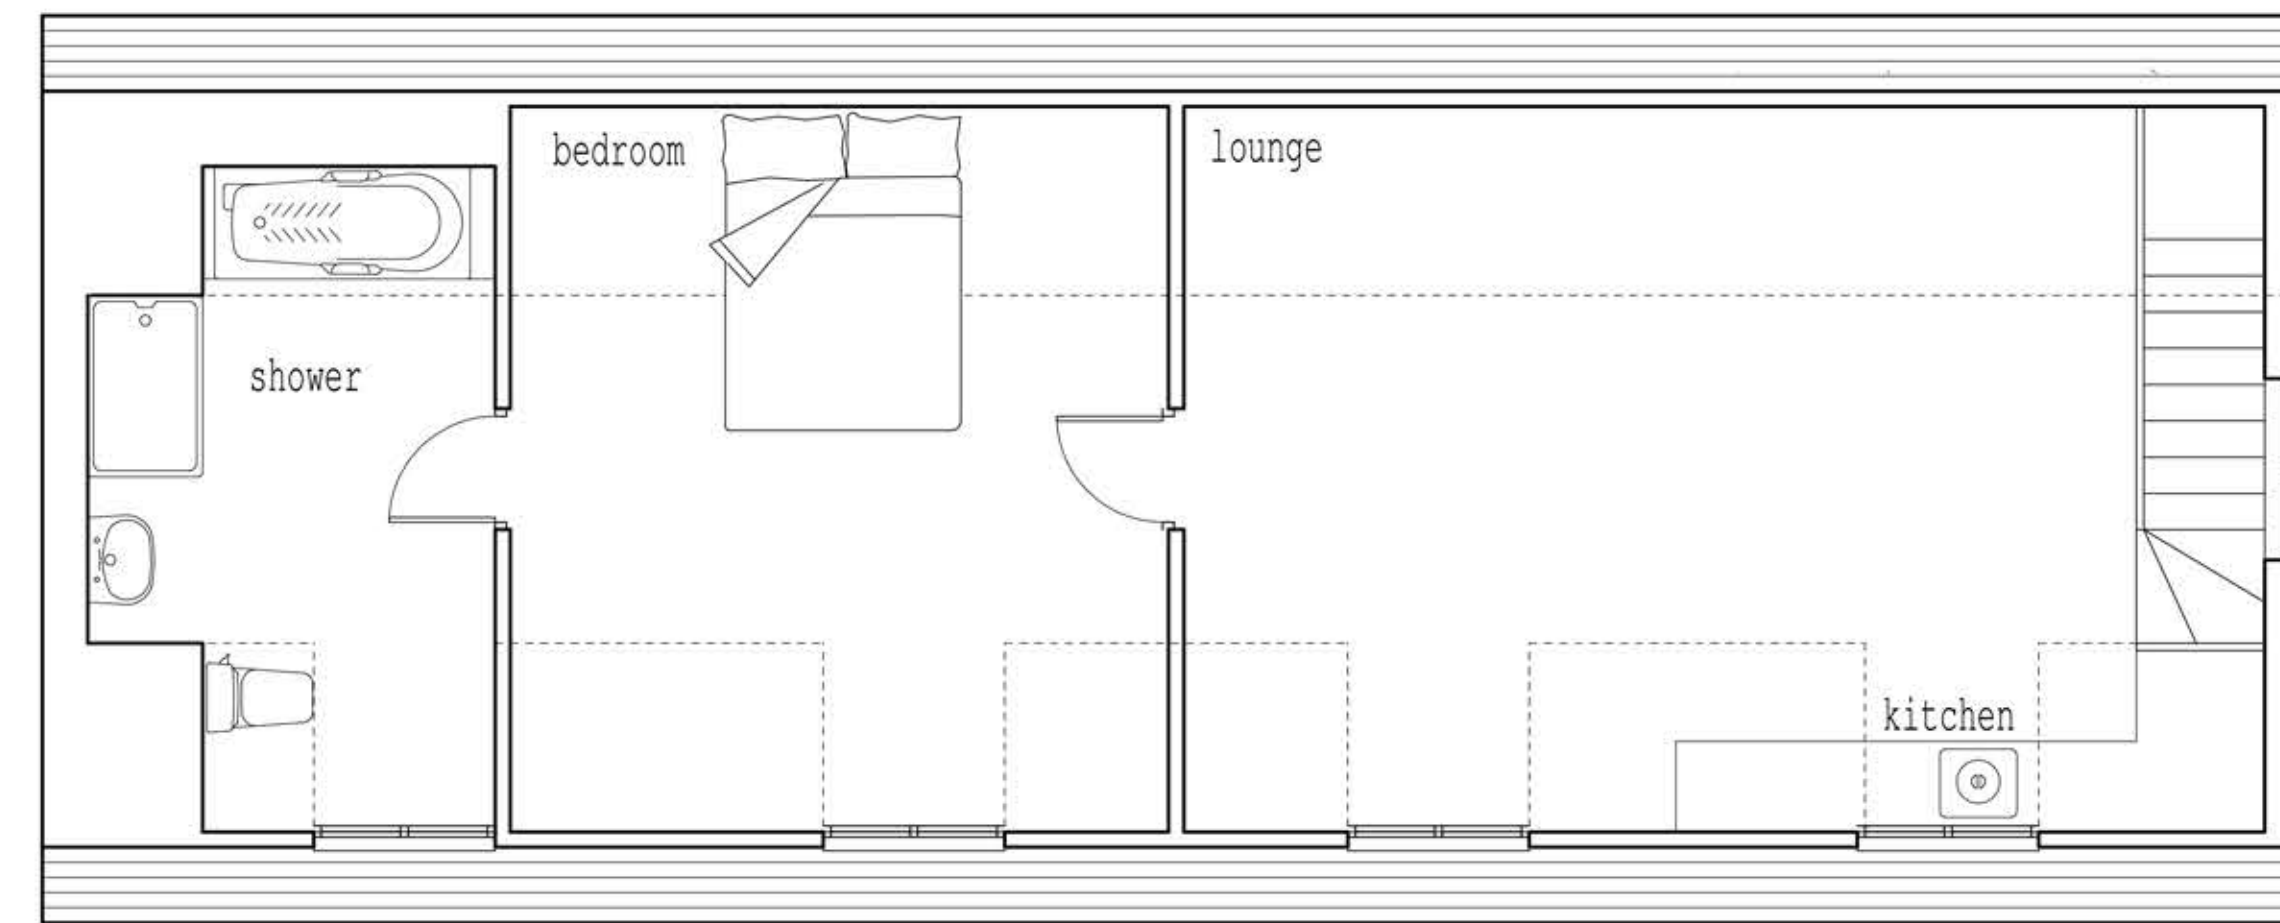

PROPOSED FIRST FLOOR PLAN

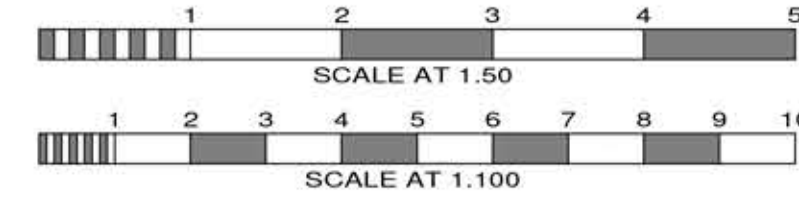


No.	Date	By	Contents
Revisions			

Site Address
 CHURCH END HOUSE
 44 TOTTERIDGE VILLAGE
 N20 8PR


Job Title
 DEMOLITION AND REBUILD
 OF DETACHED GARAGE

Drawing Title
 APPROVED PLANS ELEVATIONS
 AND SECTION
 Scale 1.50 Date 03/15 Drawn by AJC


Alan Cox associates
 Architectural & Planning Consultants
 TEL: 020 - 8440 - 7777
 FAX: 020 - 8364 - 9556

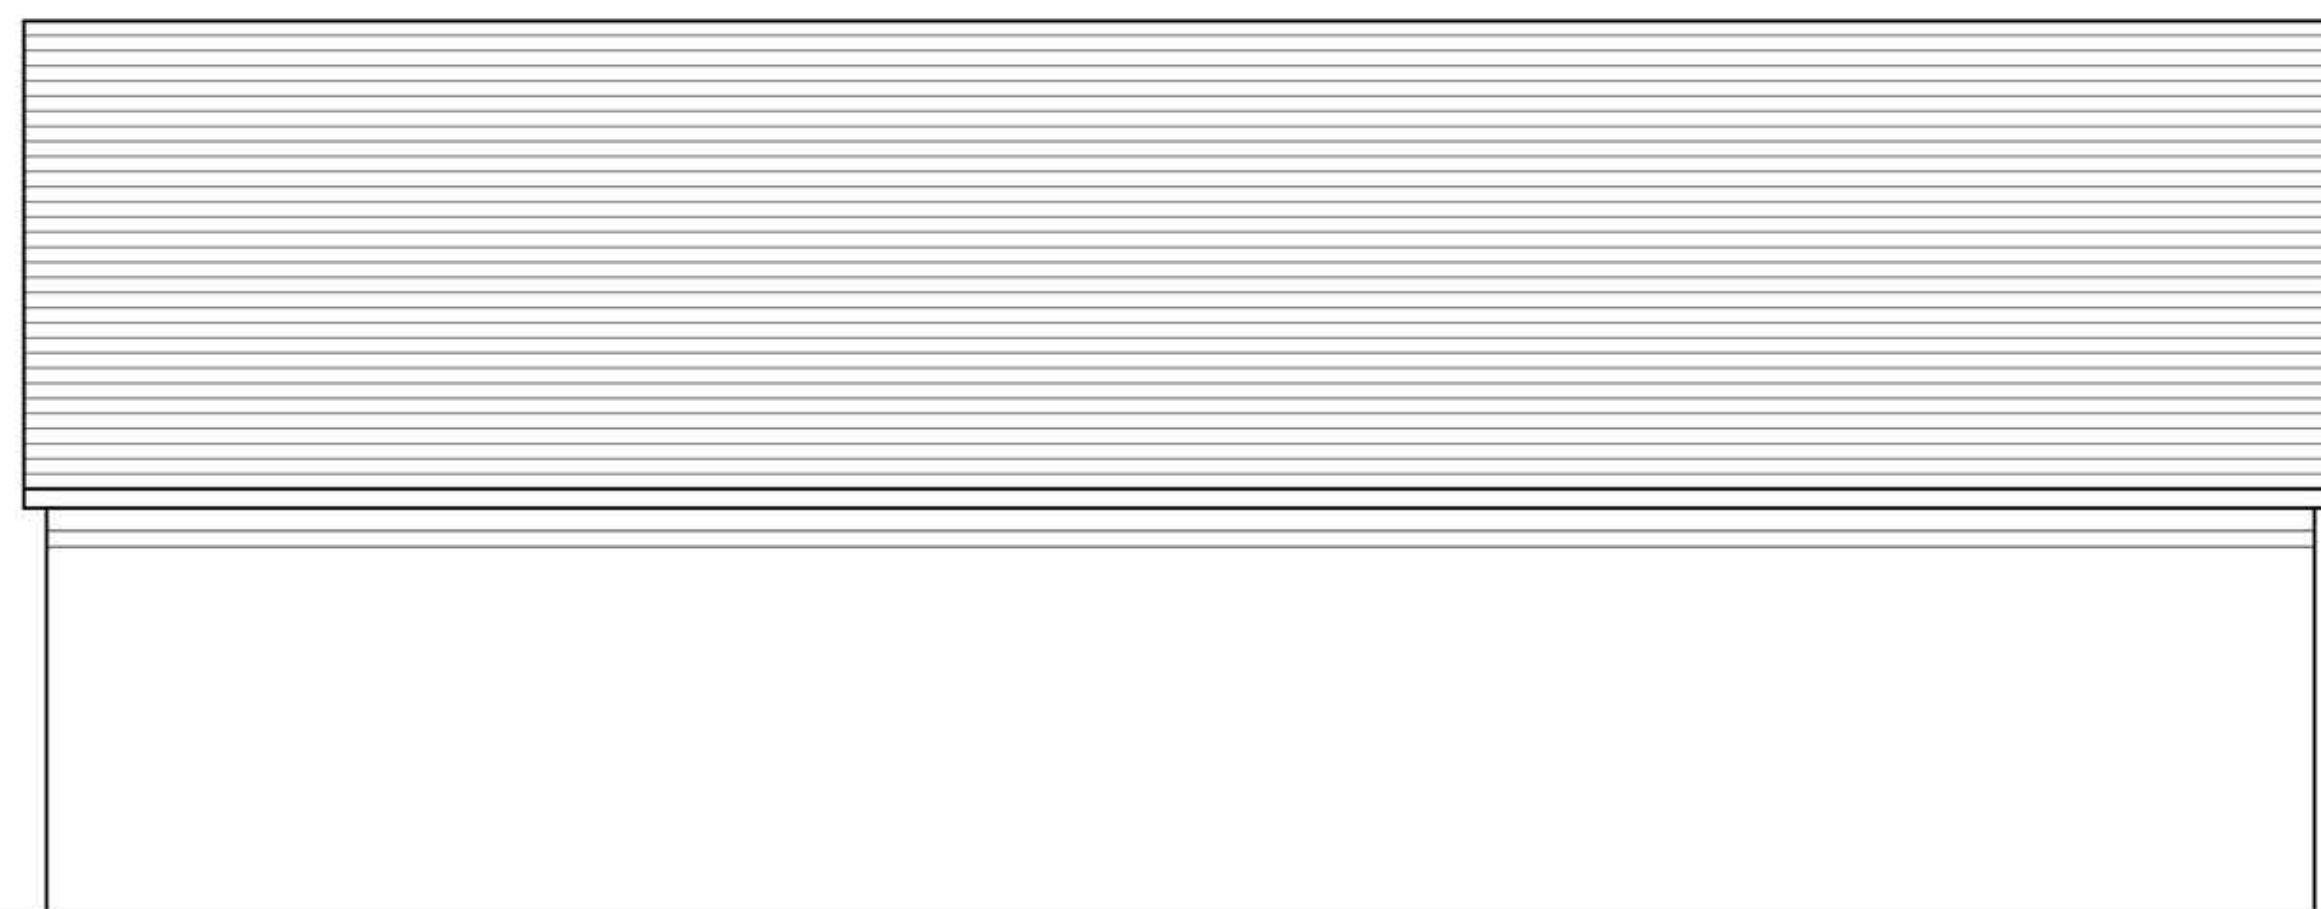

PROPOSED REAR ELEVATION

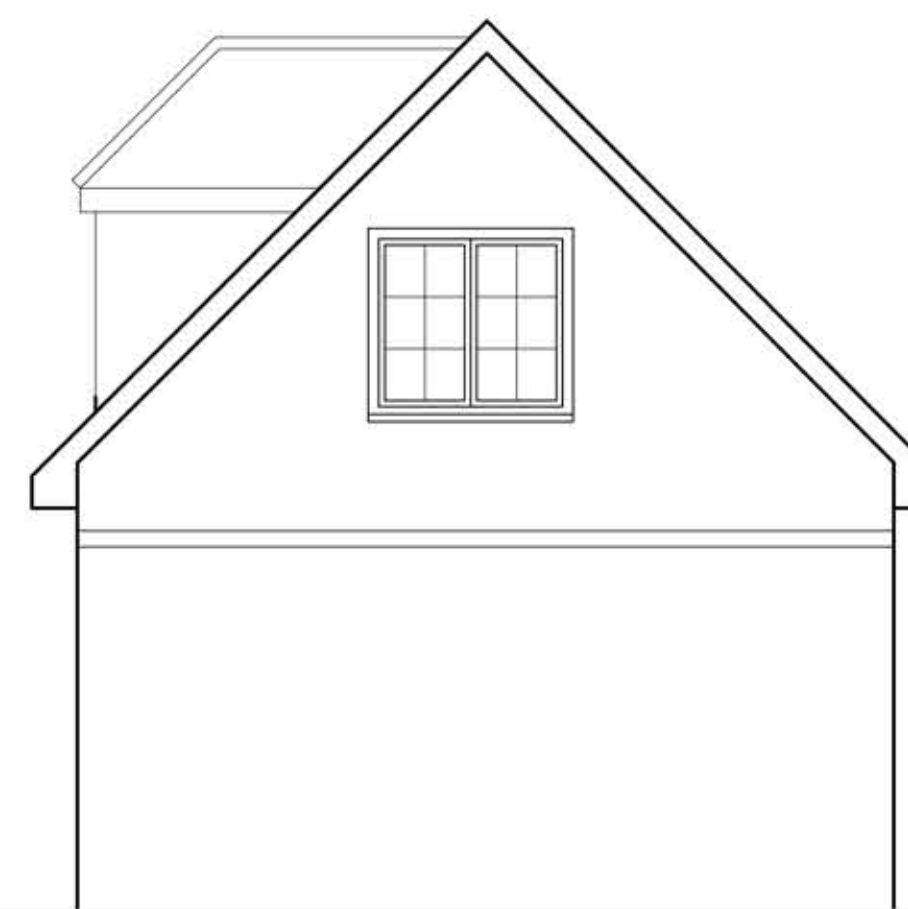

PROPOSED SIDE ELEVATION

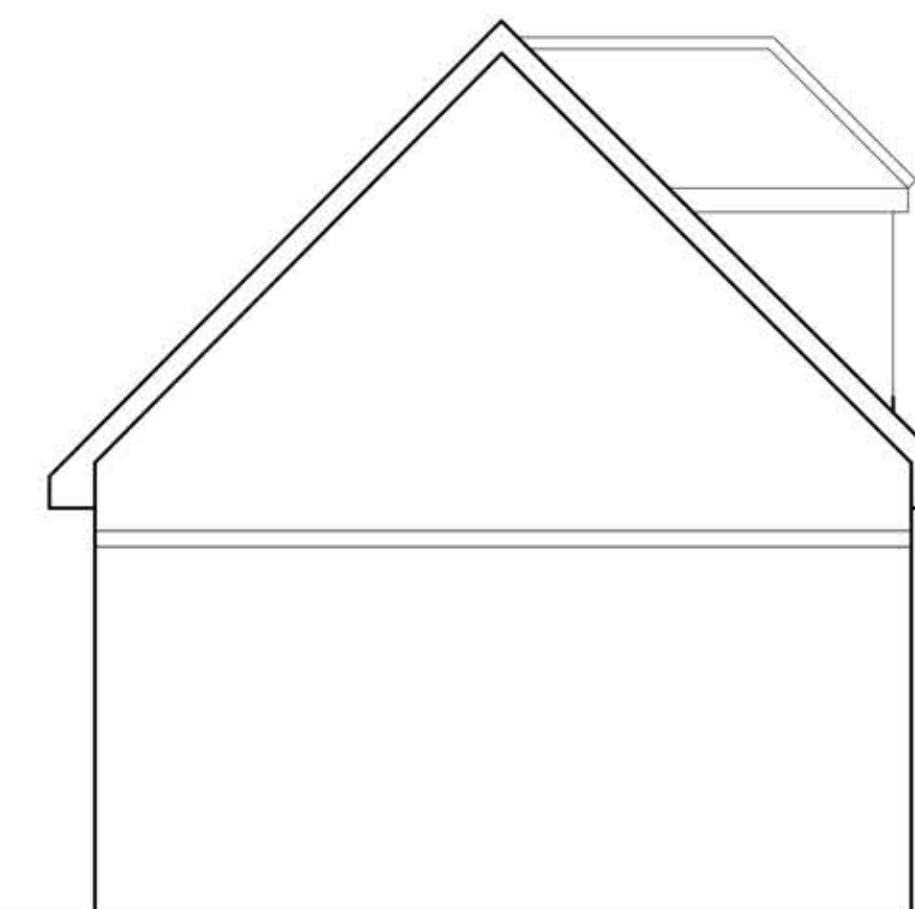

PROPOSED SIDE ELEVATION

Org.No.	Rev.
435315/2	