




Marquee East Elevation - South End

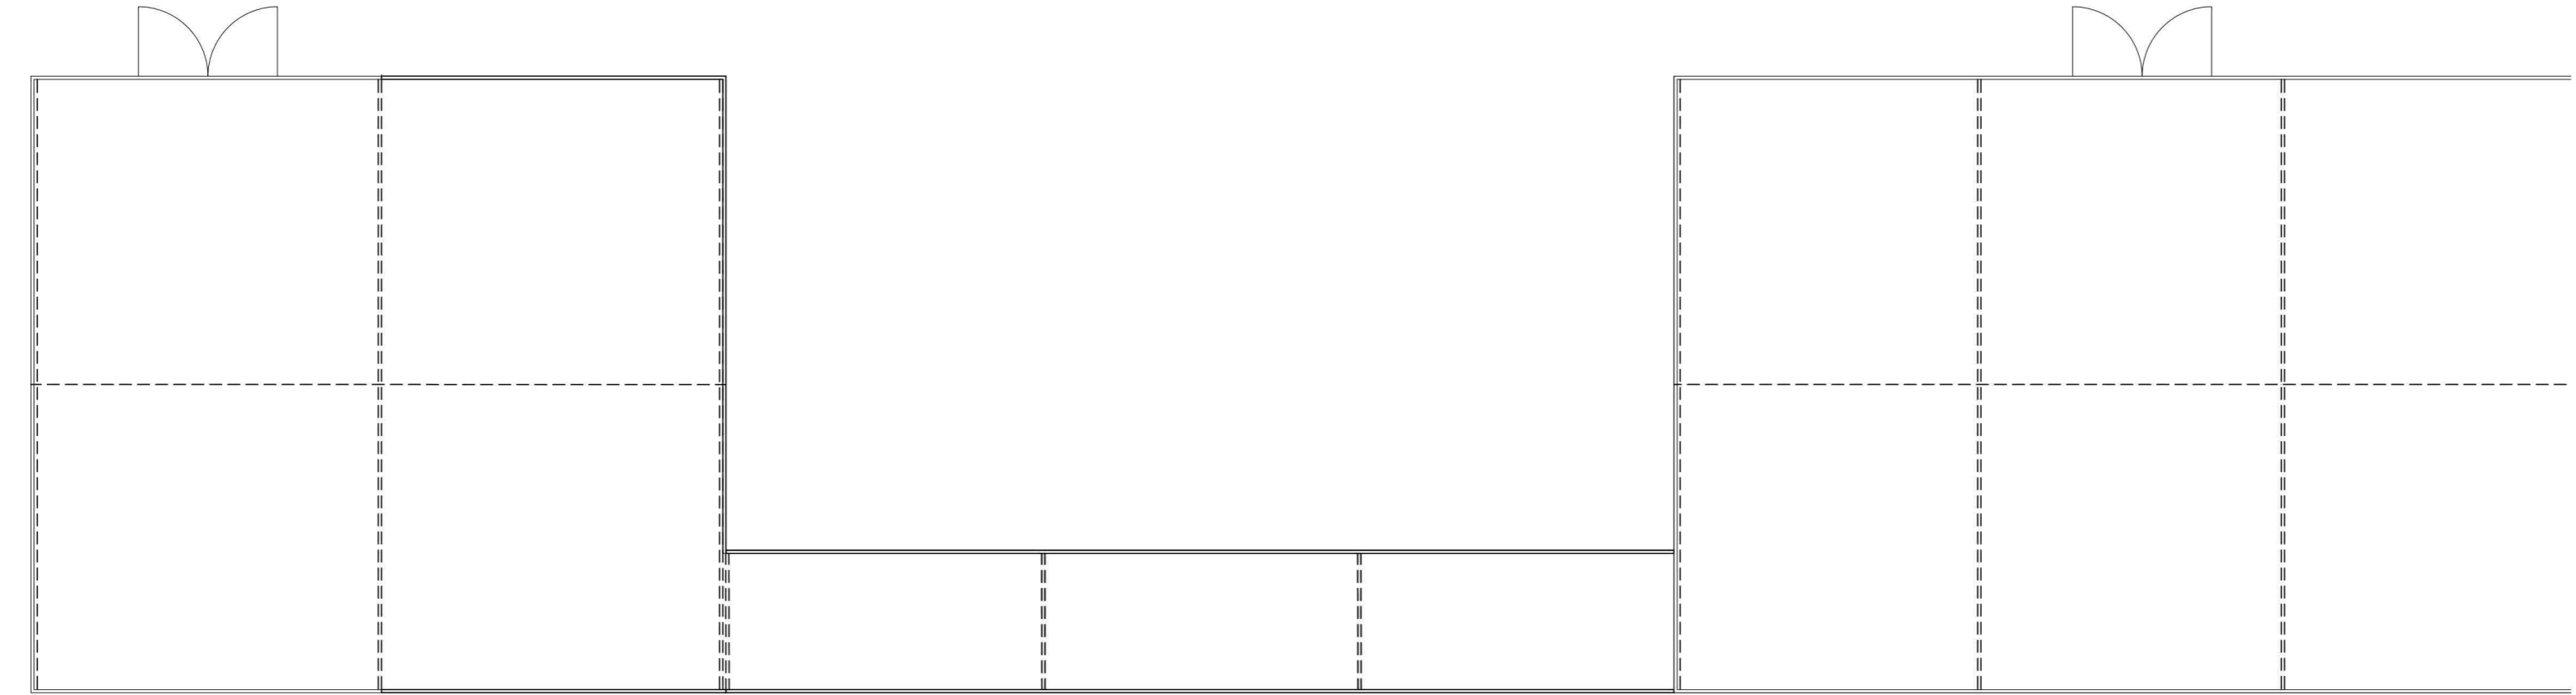

Marquee Floor Plan - South End

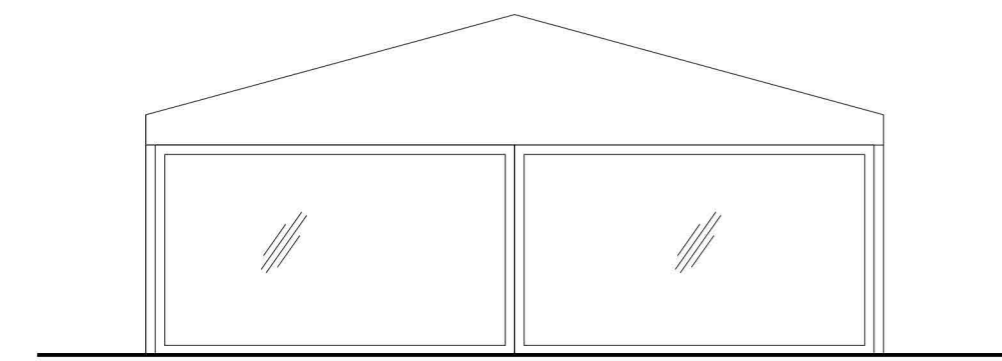

Marquee South Elevation

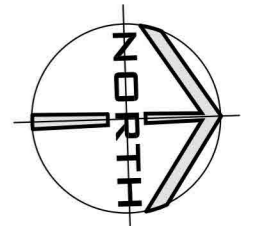

MARQUEE 1 - SOUTH END



PROJECT St. Catherine's College Reinforced Autoclaved Aerated Concrete Roofs Urgent Mitigation Work		Pendery Architecture & Heritage Ltd [Redacted]	
CLIENT St Catherine's College		<small>ALL DIMENSIONS IN MILLIMETRES UNLESS STATED OTHERWISE. DO NOT SCALE EXCEPT FOR PLANNING PURPOSES. USE GIVEN DIMENSIONS ONLY.</small> <small>LATEST REVISION:</small>	
TITLE Marquee 1 - Plan and Elevations South End	SCALE @ A3 1:100	DATE Oct'23	DWG NO. 2315-20 <small>© Pendery Architecture & Heritage Ltd</small>
			REV