




Marquee South Elevation

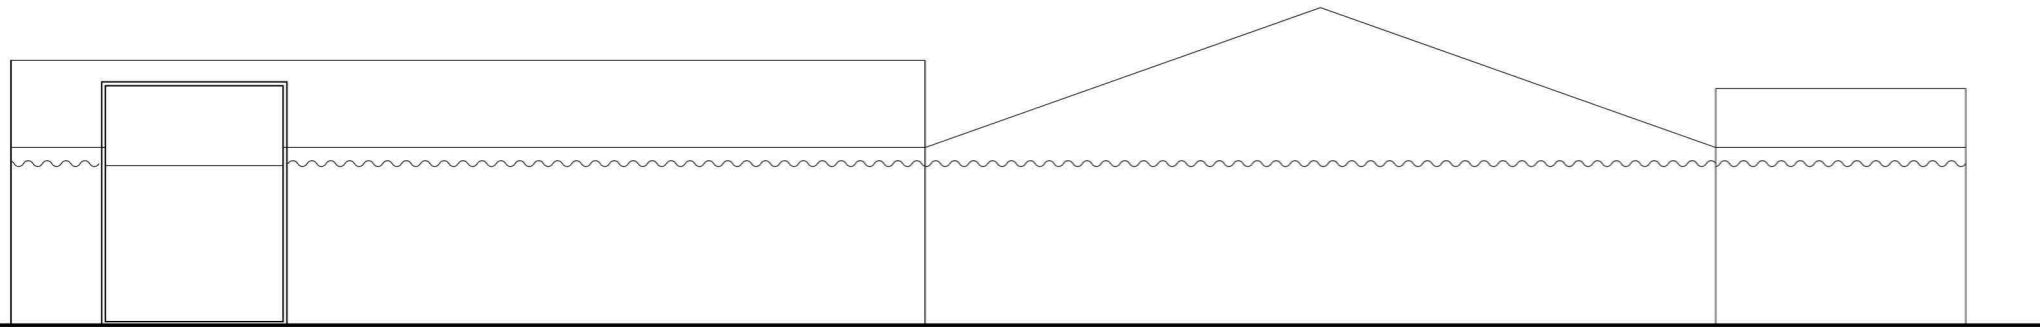

Marquee North Elevation

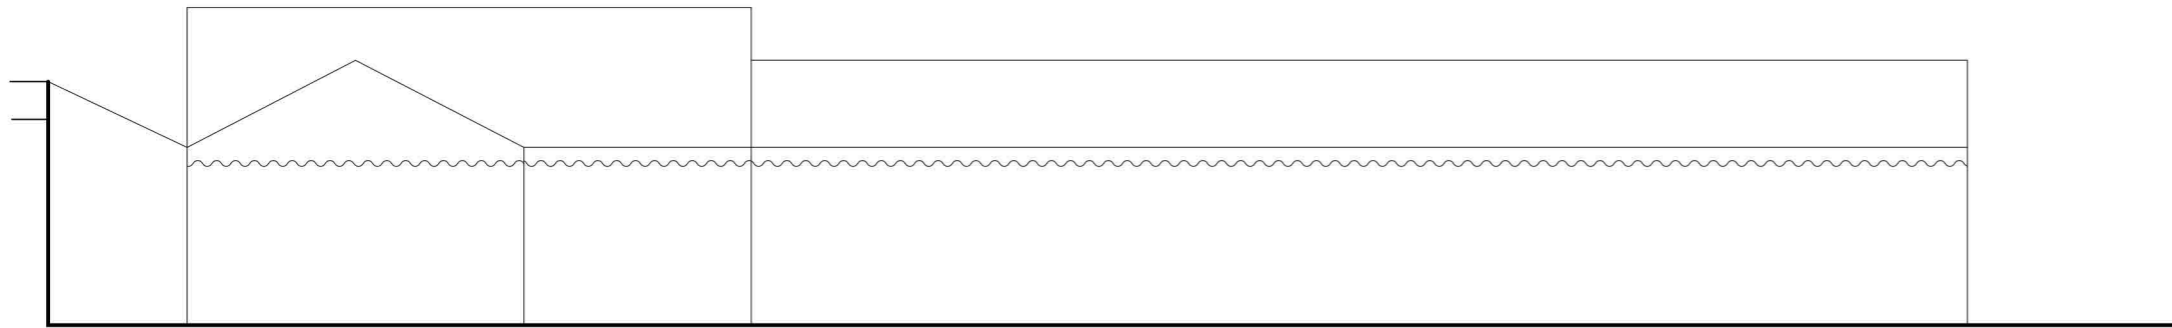

Marquee West Elevation

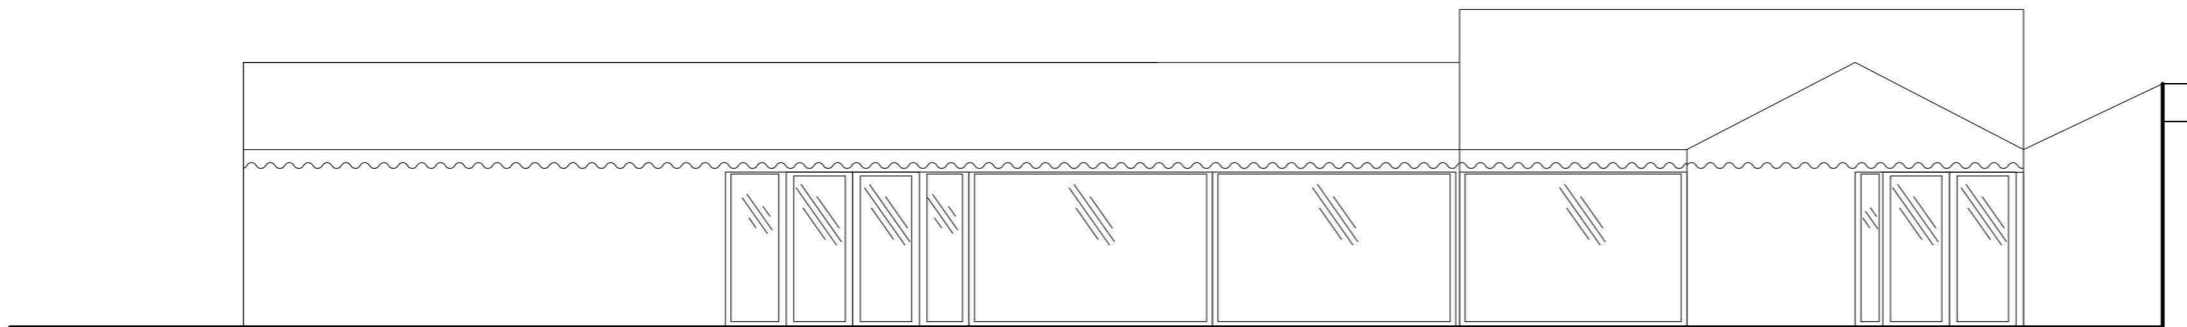

Marquee East Elevation

1:100 Scale
In metres

PROJECT St. Catherine's College Reinforced Autoclaved Aerated Concrete Roofs Urgent Mitigation Work		Pendery Architecture & Heritage Ltd 	
CLIENT St Catherine's College		<small>ALL DIMENSIONS IN MILLIMETRES UNLESS STATED OTHERWISE. DO NOT SCALE EXCEPT FOR PLANNING PURPOSES. USE GIVEN DIMENSIONS ONLY.</small>	
TITLE Marquee 2 - Elevations		LATEST REVISION:	DATE Oct'23
SCALE @ A3 1:100	DWG NO. 2315-24	REV	
<small>© Pendery Architecture & Heritage Ltd</small>			