




Marquee South Elevation

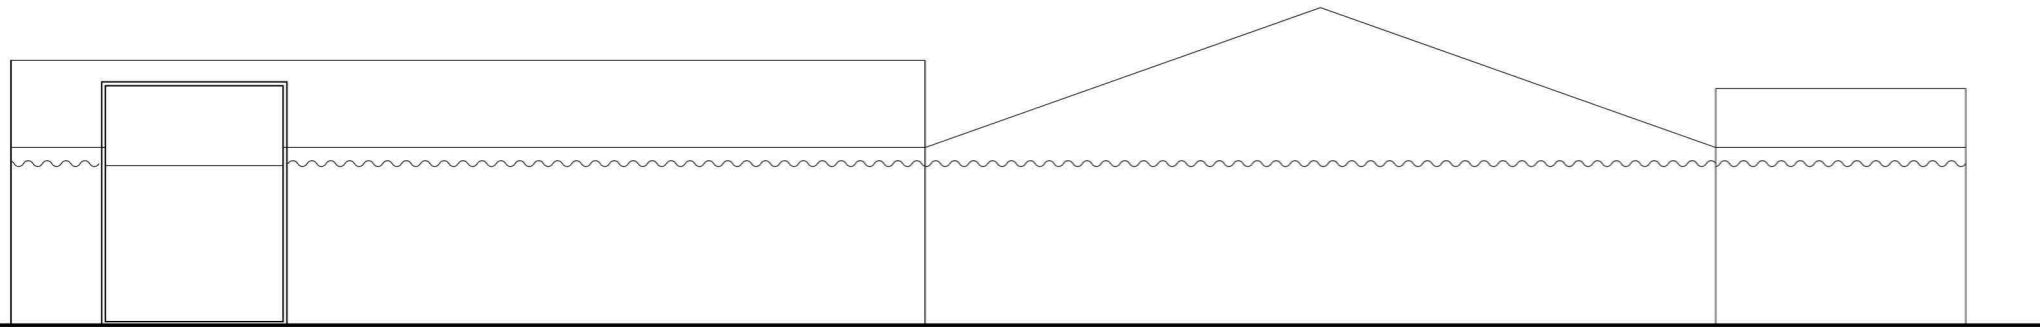

Marquee North Elevation

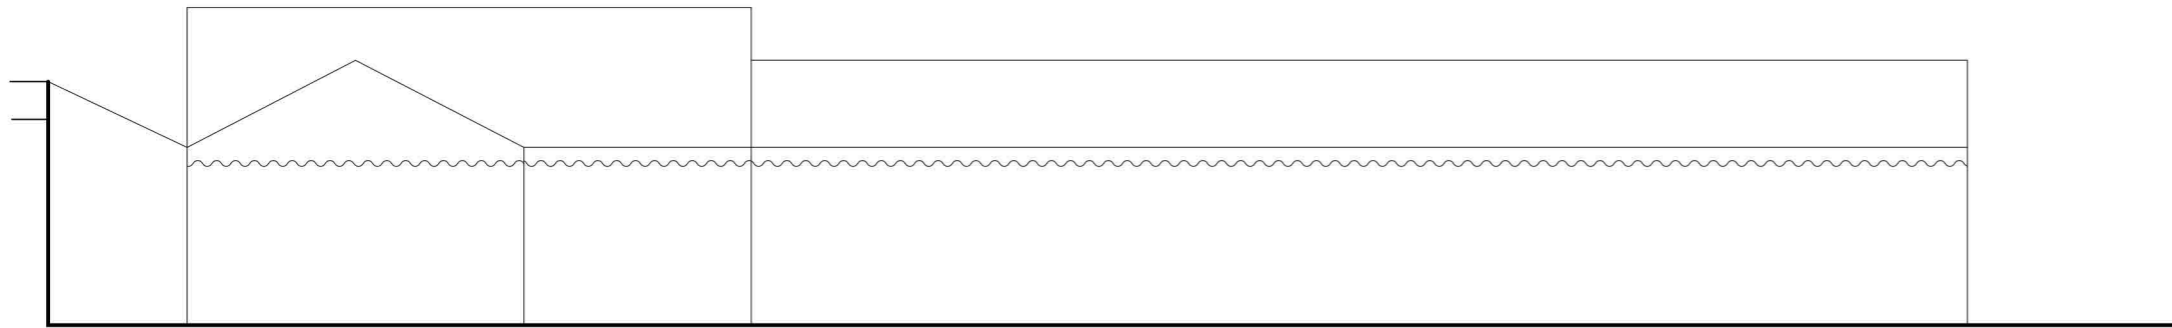

Marquee West Elevation

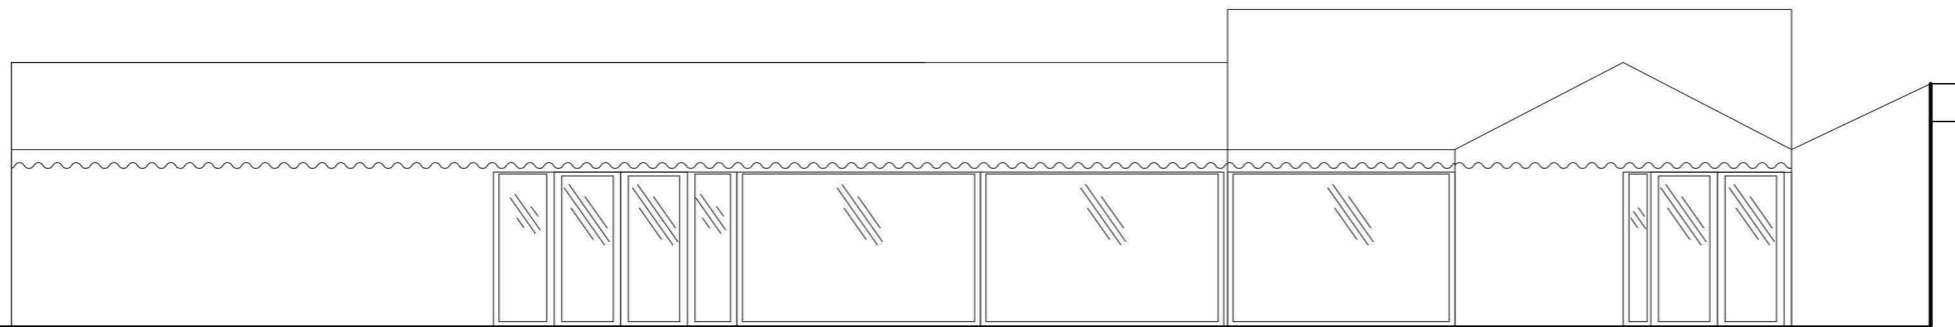

Marquee East Elevation

1:100 Scale  
In metres

PROJECT <b>St. Catherine's College</b> <b>Reinforced Autoclaved Aerated Concrete Roofs</b> <b>Urgent Mitigation Work</b>		<b>Pendery Architecture &amp; Heritage Ltd</b> 	
CLIENT <b>St Catherine's College</b>		<small>ALL DIMENSIONS IN MILLIMETRES UNLESS STATED OTHERWISE. DO NOT SCALE EXCEPT FOR PLANNING PURPOSES. USE GIVEN DIMENSIONS ONLY.</small>	
TITLE <b>Marquee 2 - Elevations</b>		LATEST REVISION:	DATE <b>Oct'23</b>
SCALE @ A3 <b>1:100</b>	DWG NO. <b>2315-24</b>	REV	© Pendery Architecture & Heritage Ltd