




Marquee East Elevation - South End

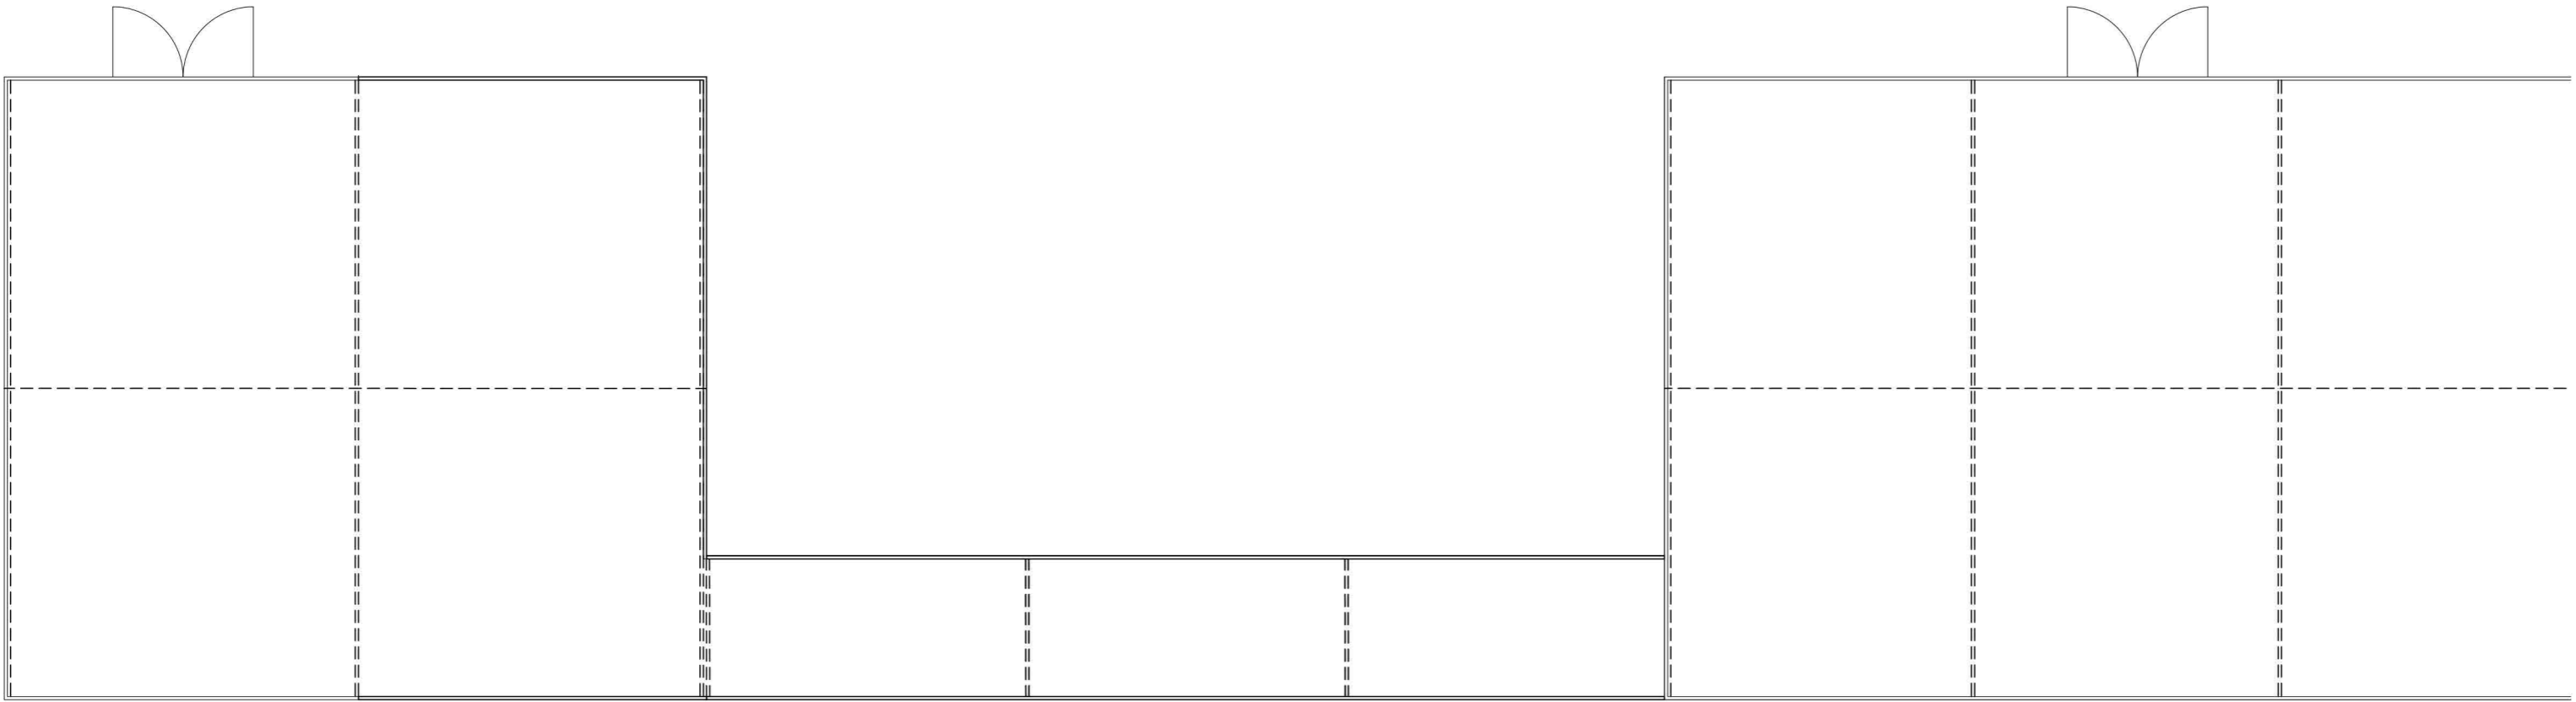

Marquee Floor Plan - South End

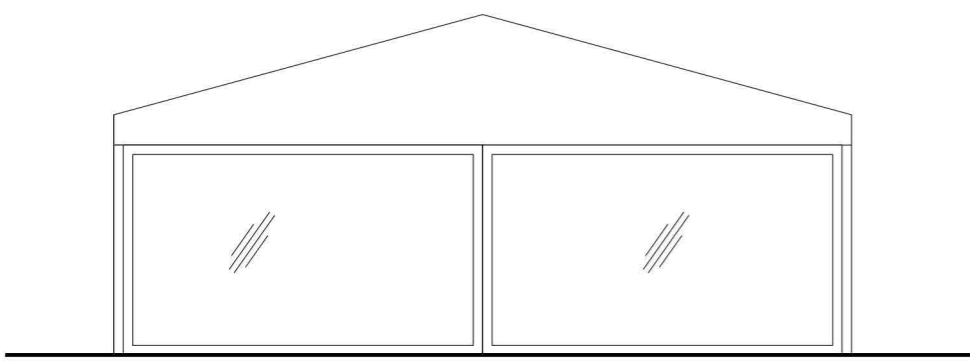

Marquee South Elevation

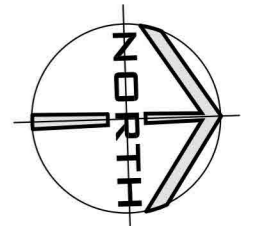

MARQUEE 1 - SOUTH END



PROJECT <b>St. Catherine's College</b> Reinforced Autoclaved Aerated Concrete Roofs Urgent Mitigation Work		<b>Pendery Architecture &amp; Heritage Ltd</b> [Redacted]	
CLIENT <b>St Catherine's College</b>		<small>ALL DIMENSIONS IN MILLIMETRES UNLESS STATED OTHERWISE. DO NOT SCALE EXCEPT FOR PLANNING PURPOSES. USE GIVEN DIMENSIONS ONLY.</small> <small>LATEST REVISION:</small>	
TITLE <b>Marquee 1 - Plan and Elevations</b> South End		SCALE @ A3 1:100	DATE Oct'23
		DWG NO. <b>2315-20</b>	REV
<small>© Pendery Architecture &amp; Heritage Ltd</small>			