



1 EXISTING FRONT ELEVATION
1 : 100

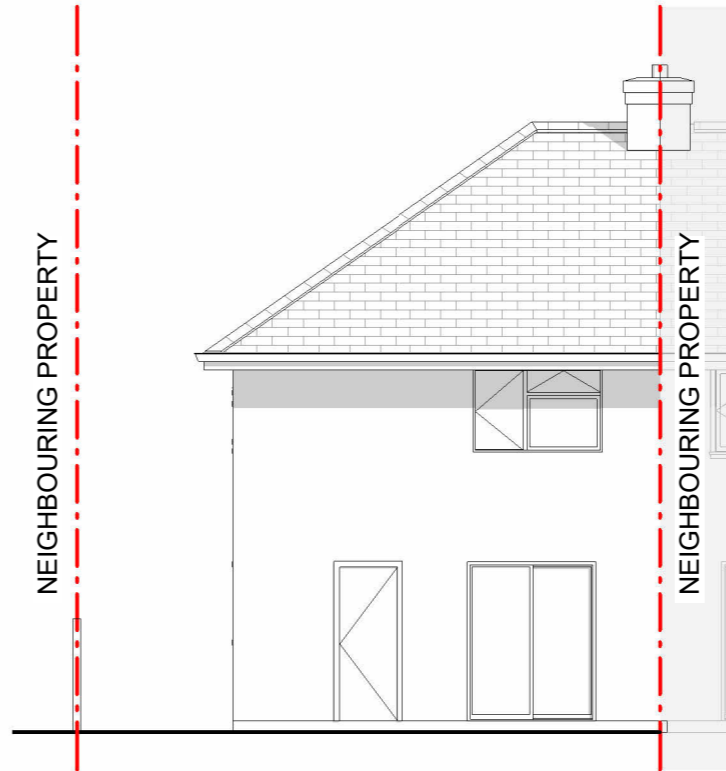


2 EXISTING REAR ELEVATION
1 : 100



3 EXISTING RIGHT SIDE ELEVATION
1 : 100

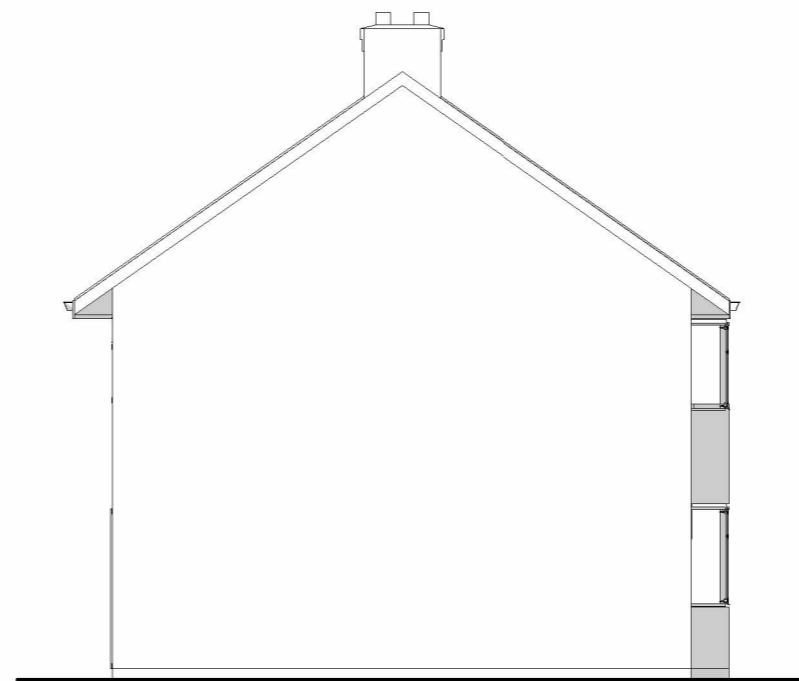

4 EXISTING LEFT SIDE ELEVATION
1 : 100

 

No.	Description	Date

Client Name

Address
**30 LIDDELL ROAD OX4
3QU OXFORD**

Project Name
**LIDDELL ROAD DOUBLE
STOREY SIDE EXTENSION**

**EXISTING
ELEVATIONS**

Project number P1

Date 16.11.2023

Drawn by SUMUDU

Checked by

DWG. No. **A06** Revision **R7**

Scale 1 : 100 @ A3