

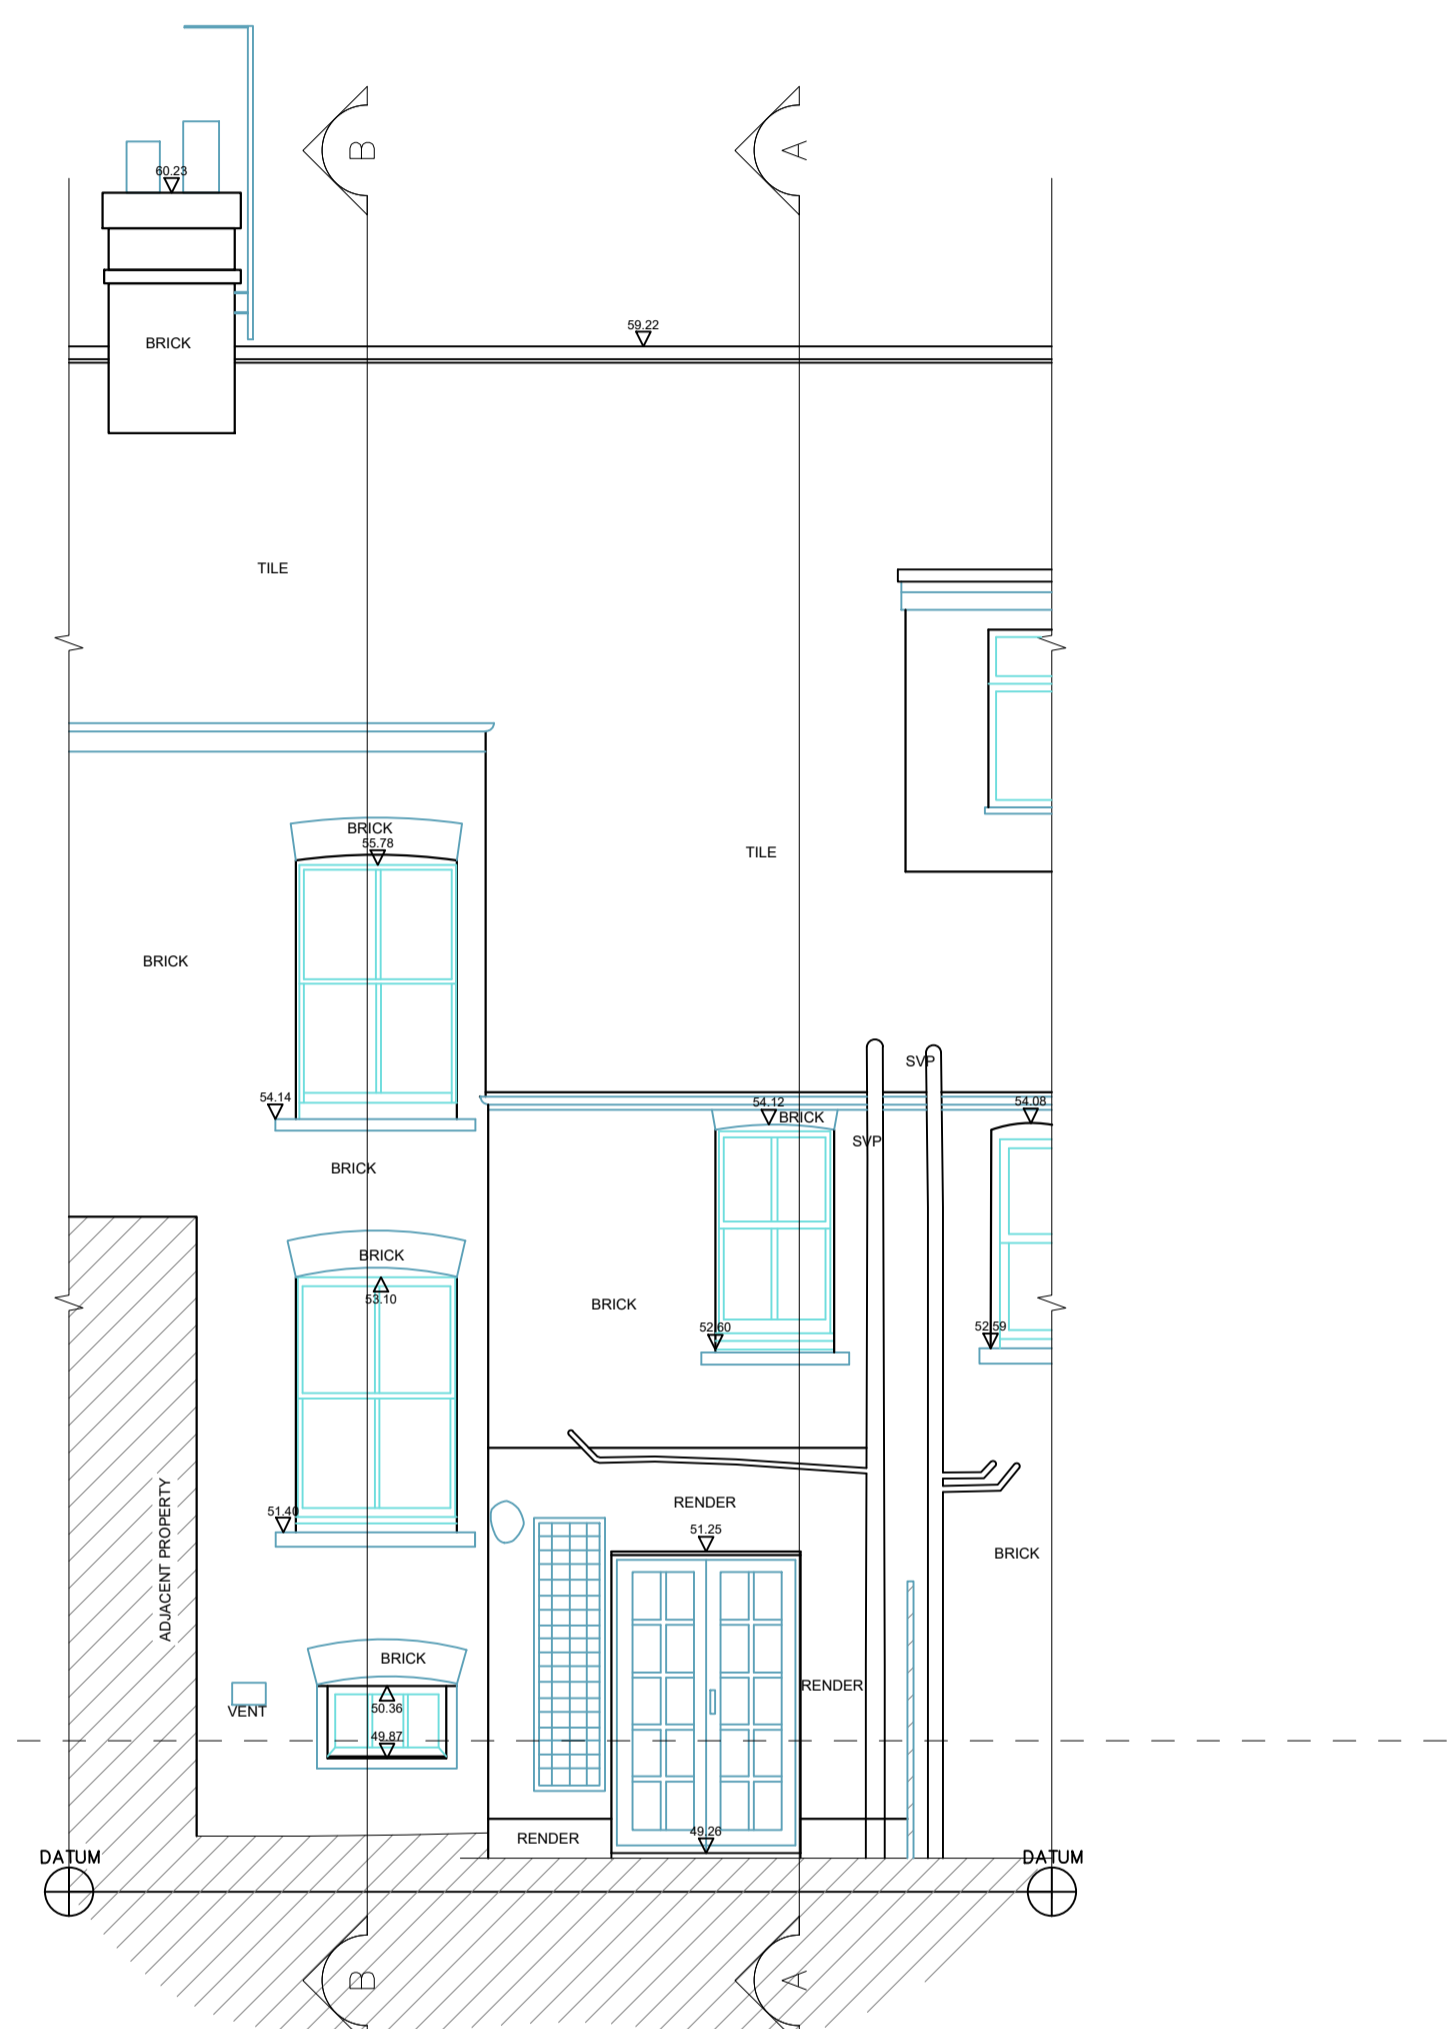


SOUTHEAST ELEVATION

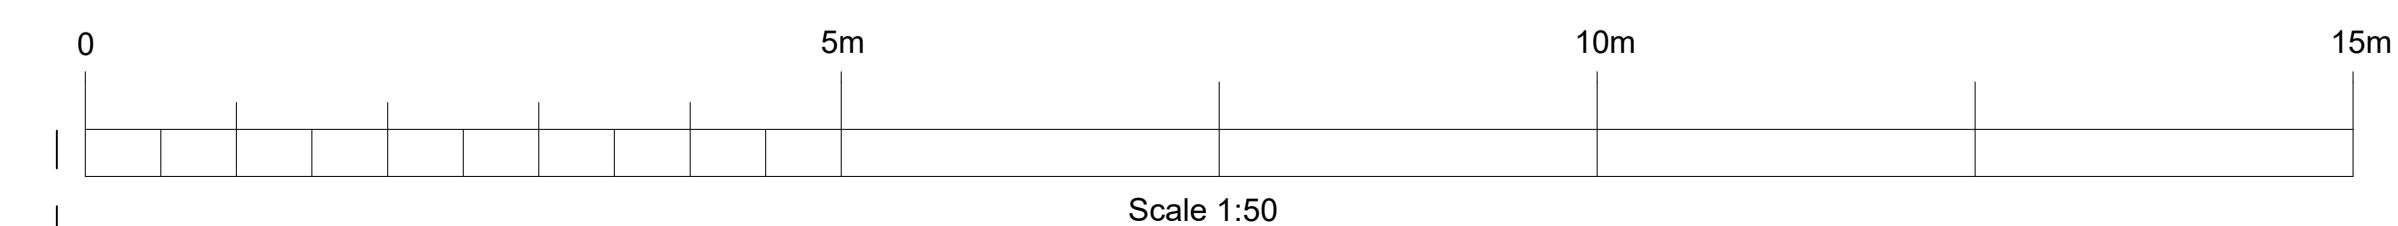

NORTHWEST ELEVATION

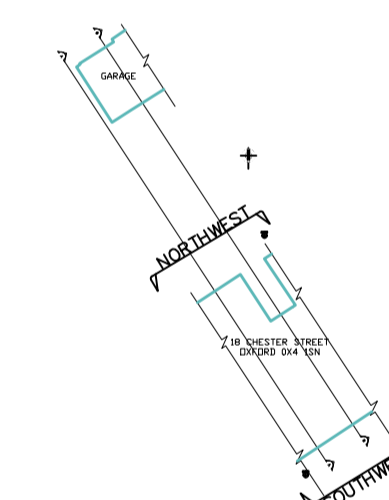

Rev.	Comments	By	Chkd	Date
-	-	-	-	-
Project Name 18 Chester Street Oxford OX4 1SN				
Drawing Name: SOVA230932 MBS				
Drawing Title : ELEVATIONS PLAN				
Client: Izzy MacPhail				Date 25/10/2023
				Scale A1 @ 1:50
Drawn by: SOVA - MM	Checked by: SOVA - SCM	Project Code: SOVA230932	Revision: ---	
Grid Orientation: ARBITRARY		Site Level Datum ARBITRARY 50.00		
Notes :				
<ul style="list-style-type: none"> All dimensions are to be checked on site where applicable. This drawing must not be scaled, and only written dimensions should be respected. All finish floor levels relate to topographical survey to GPS datum AOD. 				