


NOTES:
 ANY DISCREPANCIES TO BE REPORTED TO THE ARCHITECT.
 ALL DIMENSIONS GIVEN ARE TO STRUCTURAL ELEMENTS UNLESS OTHERWISE STATED.
 ALL DIMENSIONS TO BE CHECKED ON SITE.
 DO NOT SCALE FROM THIS DRAWING.


Revision:

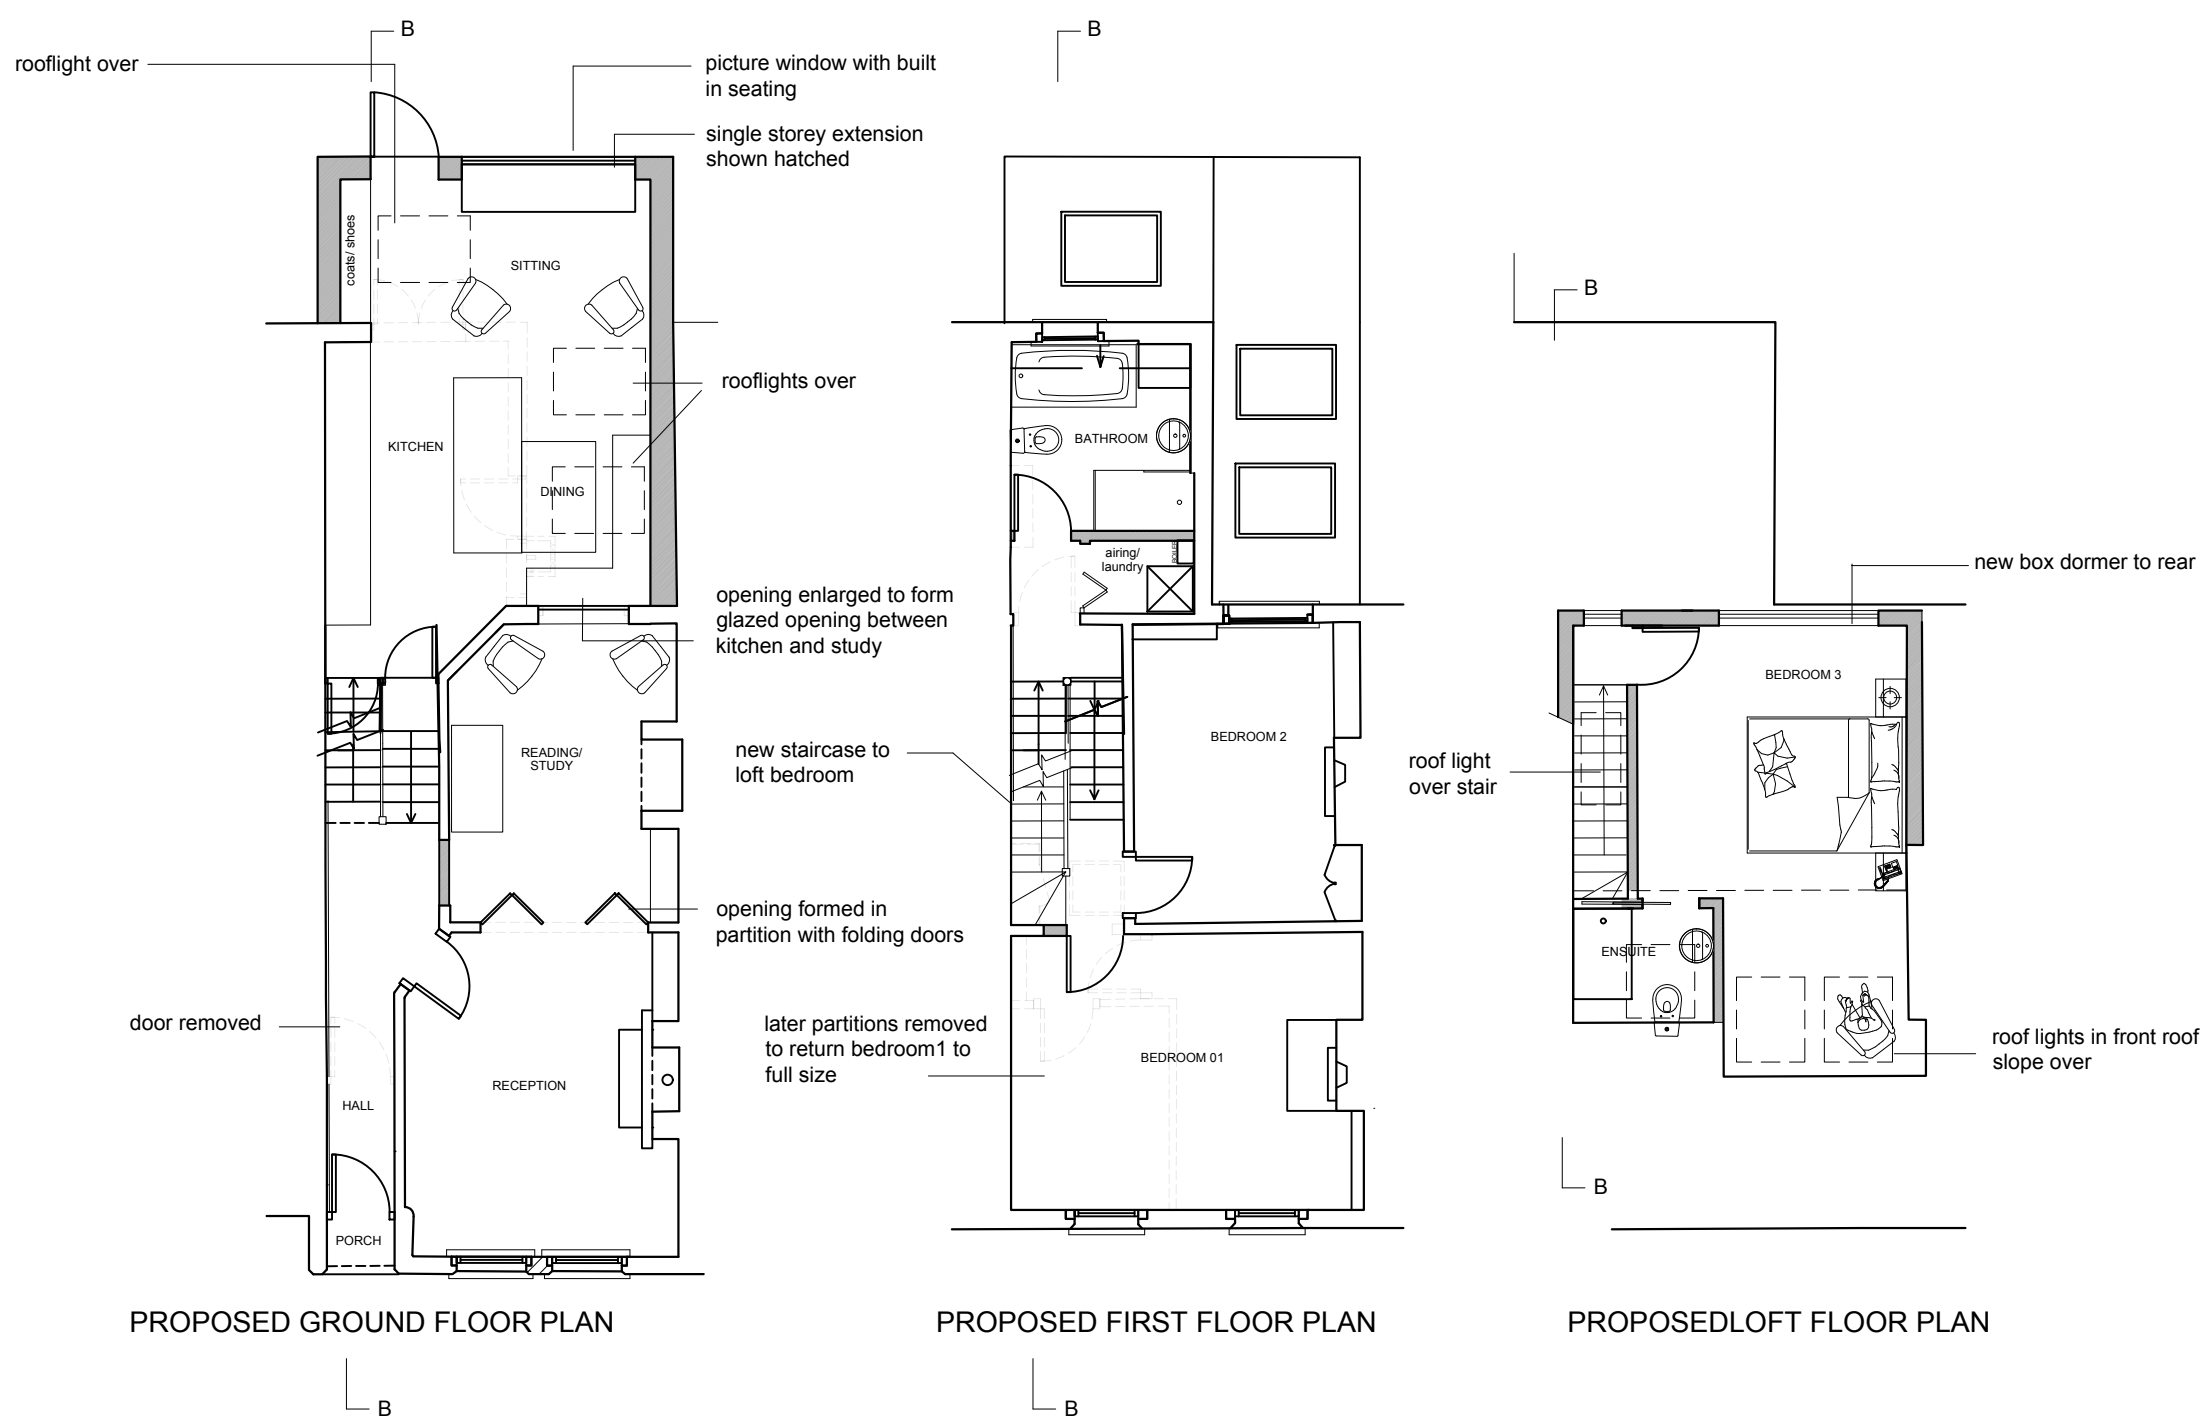

PROPOSED GROUND FLOOR PLAN

PROPOSED FIRST FLOOR PLAN

PROPOSED LOFT FLOOR PLAN

 

Status
PLANNING

Project
**18 CHESTER STREET
 OXFORD**

Title
PROPOSED PLANS

Drawn **SM**
 Date **DECEMBER 2023**
 Scale **1:100@A3**
 Job No. **2023/390**
 Drawing No. **05**

**PERIOLIMAN
 ARCHITECTS**

The Studio
 27 Home Close
 Oxford OX2 8PS

t. 01865 556043
 e. enquiries@perioliman.com
 w. www.perioliman.com