


Ordnance Survey, (c) Crown Copyright 2023. All rights reserved. Licence number 100022432

LOCATION PLAN  
1:1250 AT A3

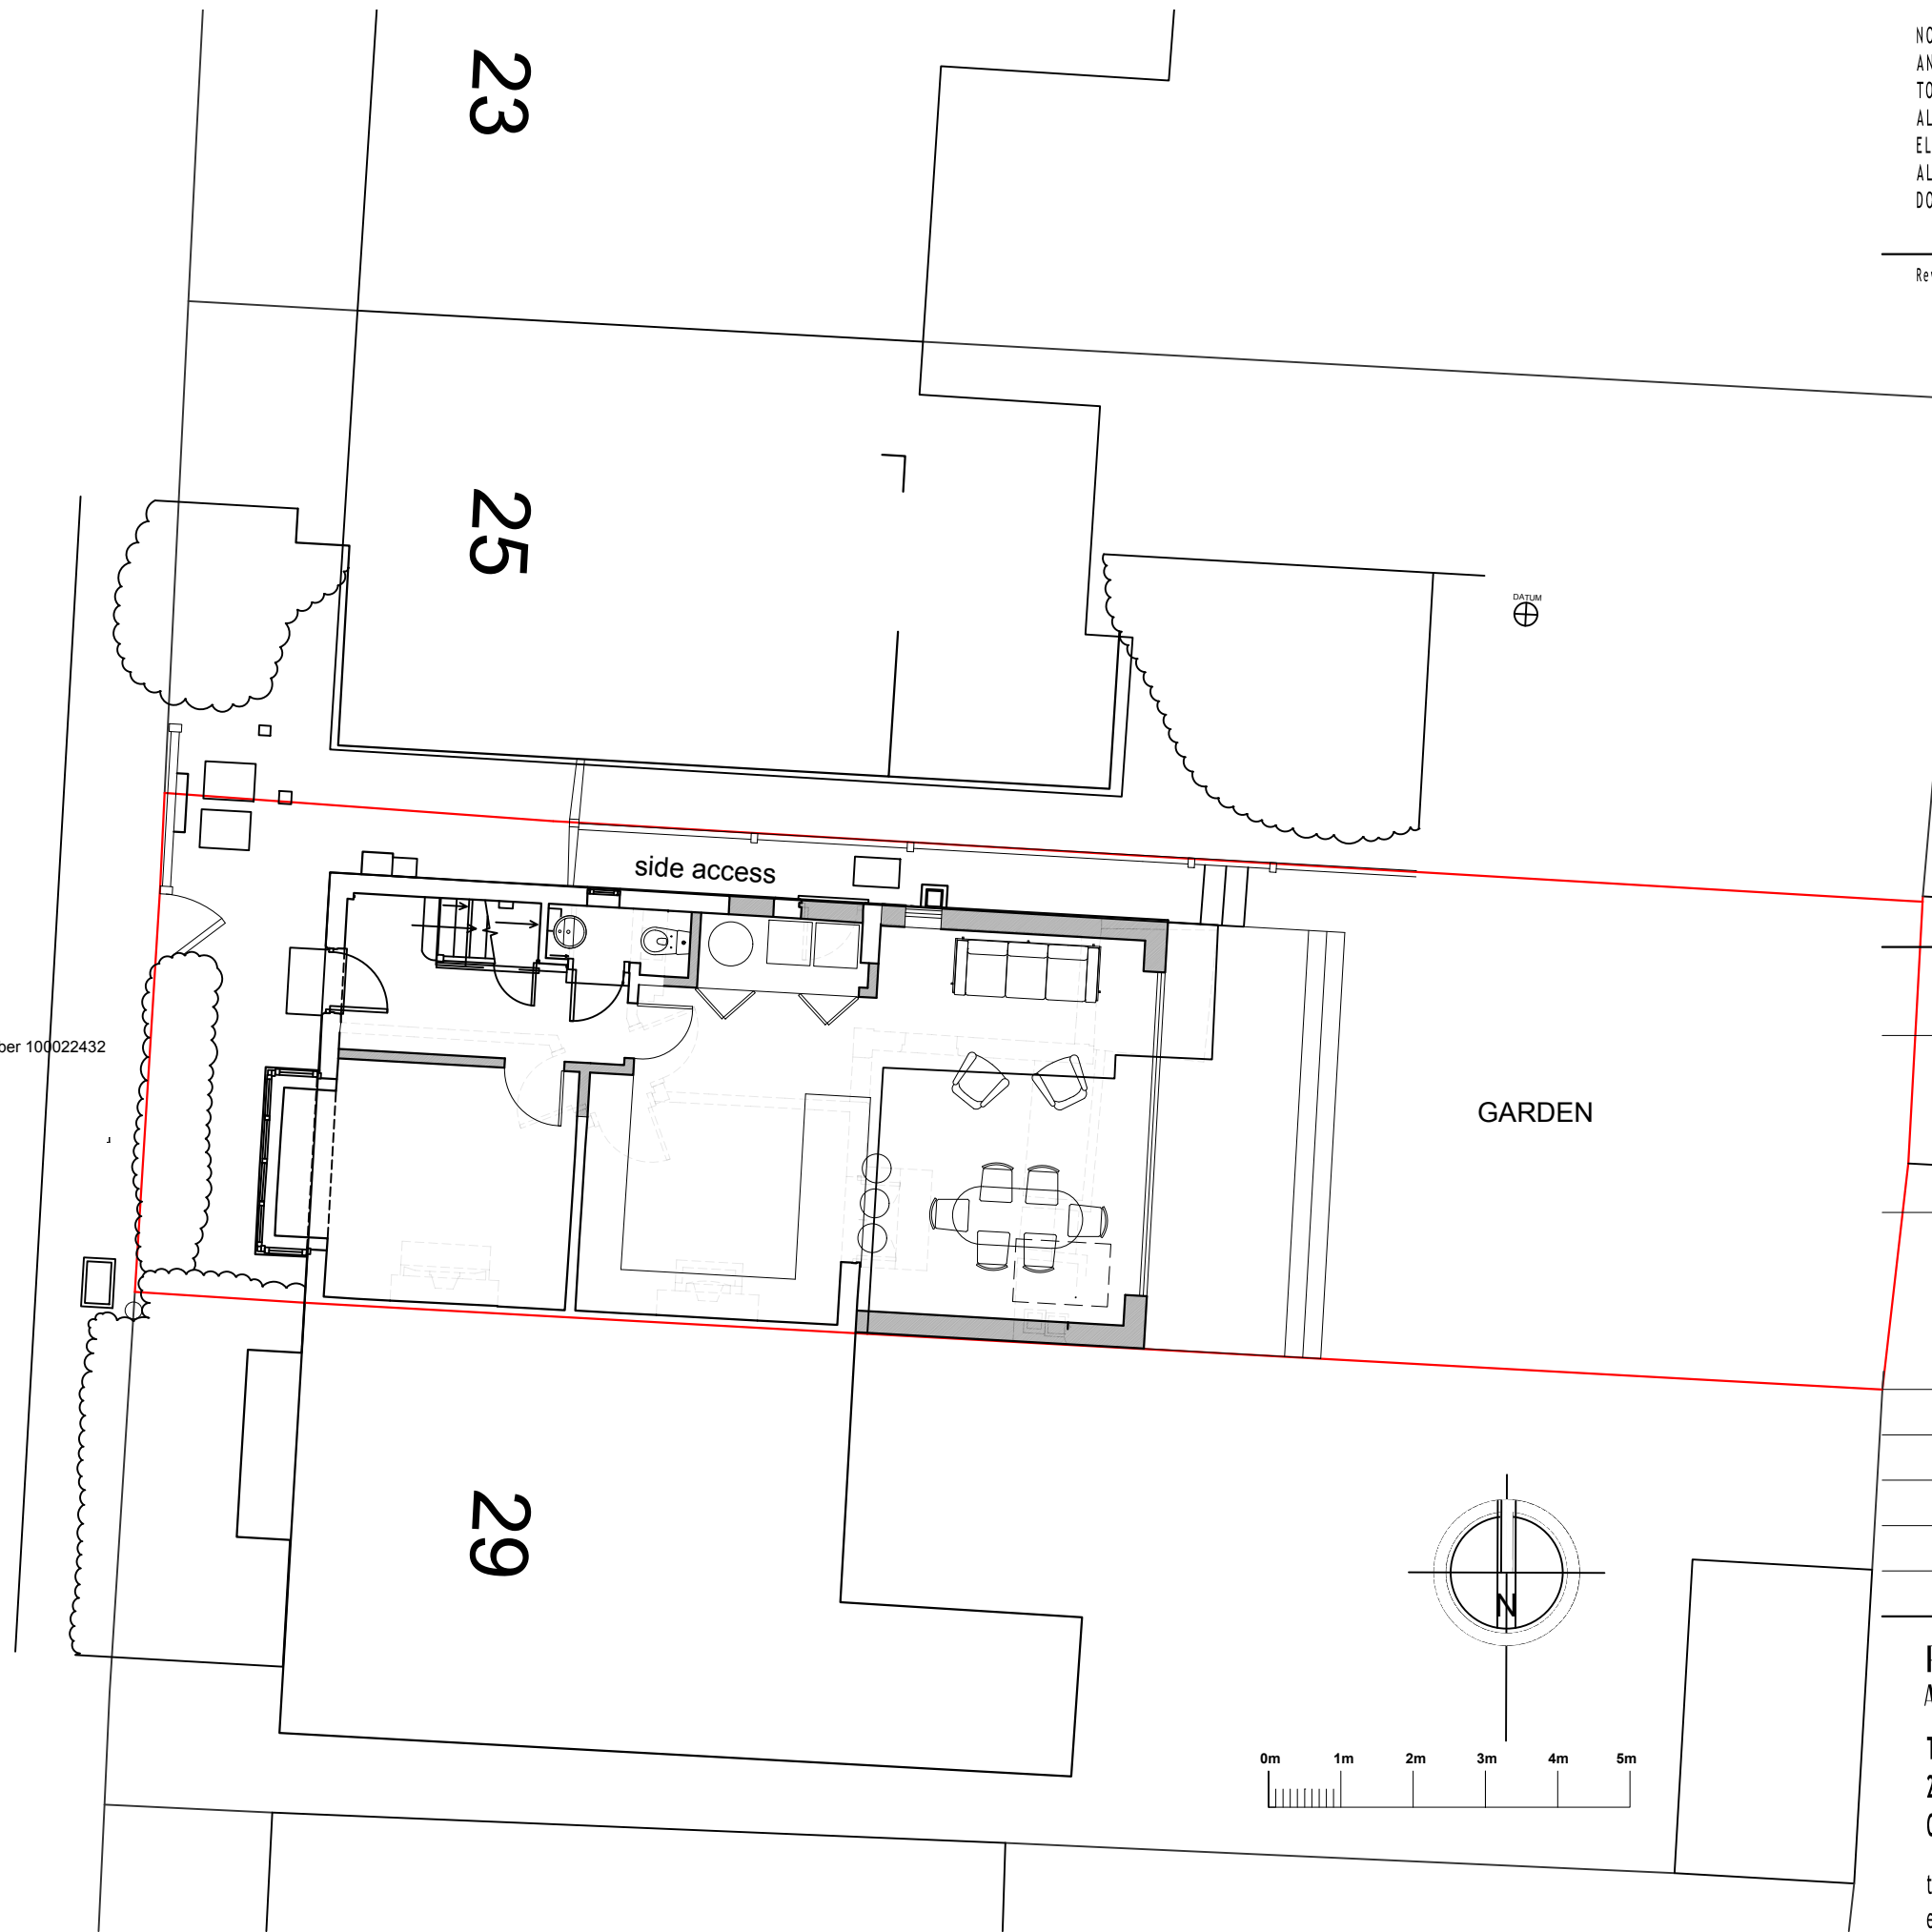

PROPOSED SITE PLAN 1:100 AT A3

NOTES:  
ANY DISCREPANCIES TO BE REPORTED TO THE ARCHITECT.  
ALL DIMENSIONS GIVEN ARE TO STRUCTURAL ELEMENTS UNLESS OTHERWISE STATED.  
ALL DIMENSIONS TO BE CHECKED ON SITE.  
DO NOT SCALE FROM THIS DRAWING.

Revision:

Status	<b>PLANNING</b>
Project	<b>27 RIVERSIDE ROAD OXFORD</b>
Title	<b>PROPOSED SITE PLAN AND LOCATION PLAN</b>
Drawn	<b>SM</b>
Date	<b>DECEMBER 2023</b>
Scale	<b>AS NOTED</b>
Job No.	<b>2023/394</b>
Drawing No.	<b>06</b>

**PERIOLIMAN  
ARCHITECTS**

The Studio  
27 Home Close  
Oxford OX2 8PS

t. 01865 556043  
e. enquiries@perioliman.com  
w. www.perioliman.com