




Reference symbol

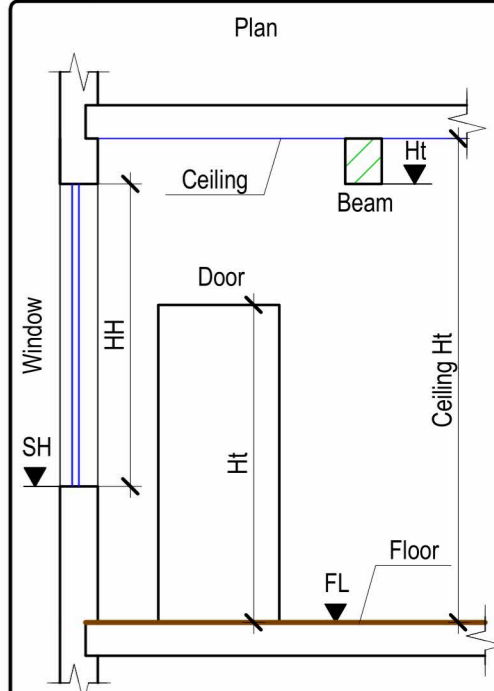


- Beam on plan view
- Fireplace
- Built-in storage
- Shower
- Ceiling hole, Ceiling level change

- Elevation
- Roof

- Section
- Ceiling
  - Floor

- Site plan
- Outline of a neighboring bld.
  - Fence
  - Landscaping
  - Manhole

- Abbreviations
- FL - Floor Level
  - HT - Leaf Height (Door)
  - HT - Bottom Level (Beam)
  - SH - Window Sill Level
  - HH - Window Height
  - TL - Top Level
  - BL - Bottom Level

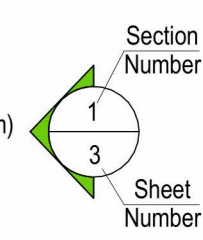

Notes

- All information contained in this drawing should be checked and verified prior to any fabrication or construction.
- Any discrepancies between this drawing and any other information should be reported to Measured Survey Pro within 60 days after the native CAD DWG drawings are released.
- Some areas of the roof are based on assumption due to visibility restrictions

Project number  
MS - 152020 - 2851

Project address  
24 Ambleside Drive, Headington, OX3 0AQ

Description  
Existing elevations


Drawn: S K      Checked: C P



Scale: 1:50      Format: A2      Sheet No: 3



**1** Existing Front Elevation  
1 : 50

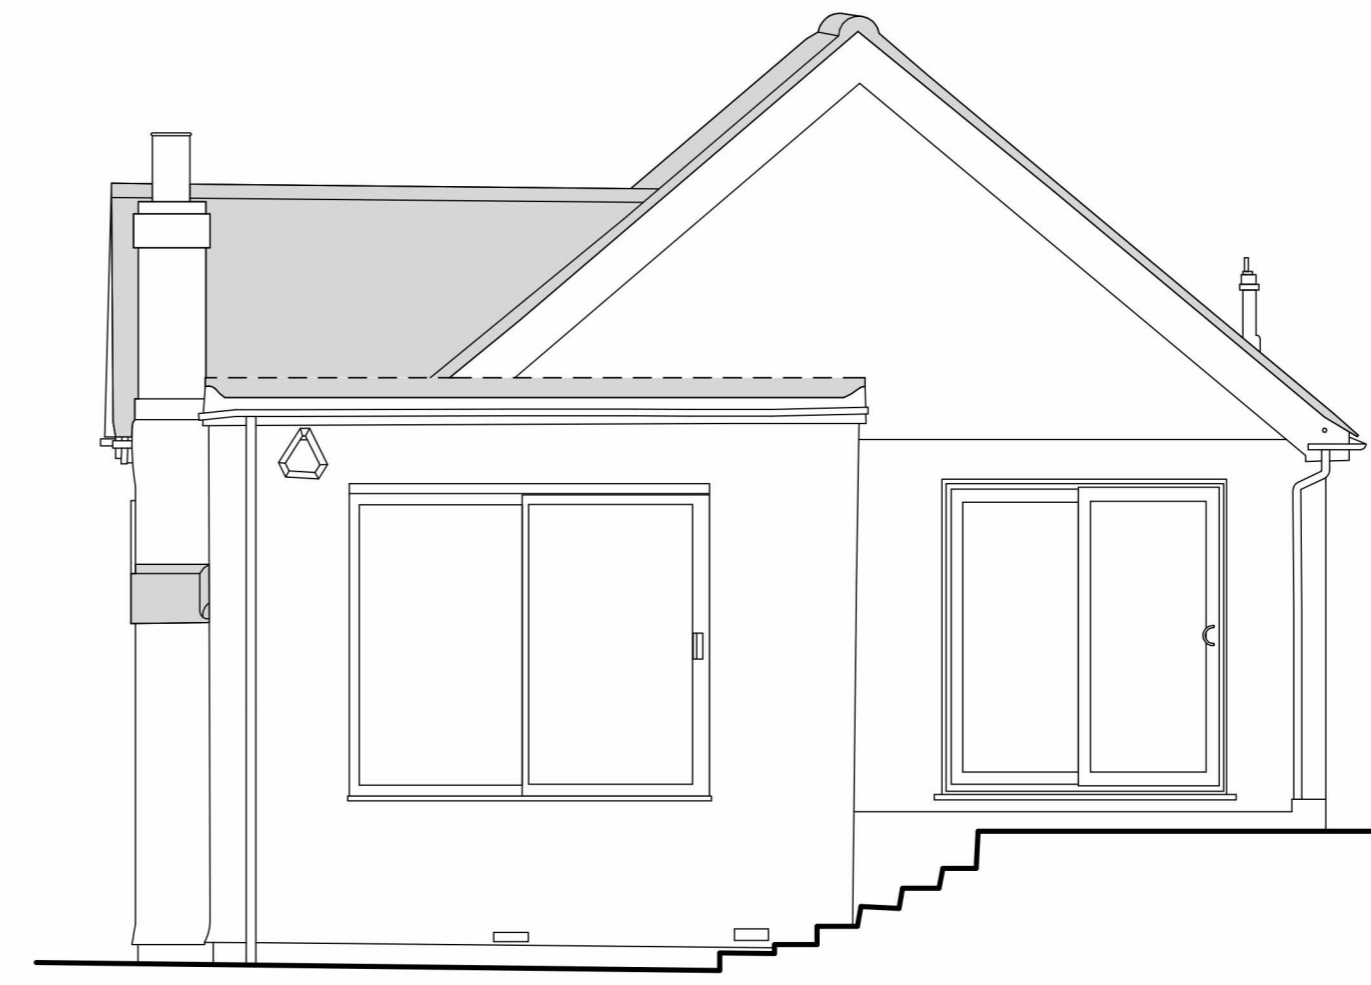

**2** Existing Rear Elevation  
1 : 50