


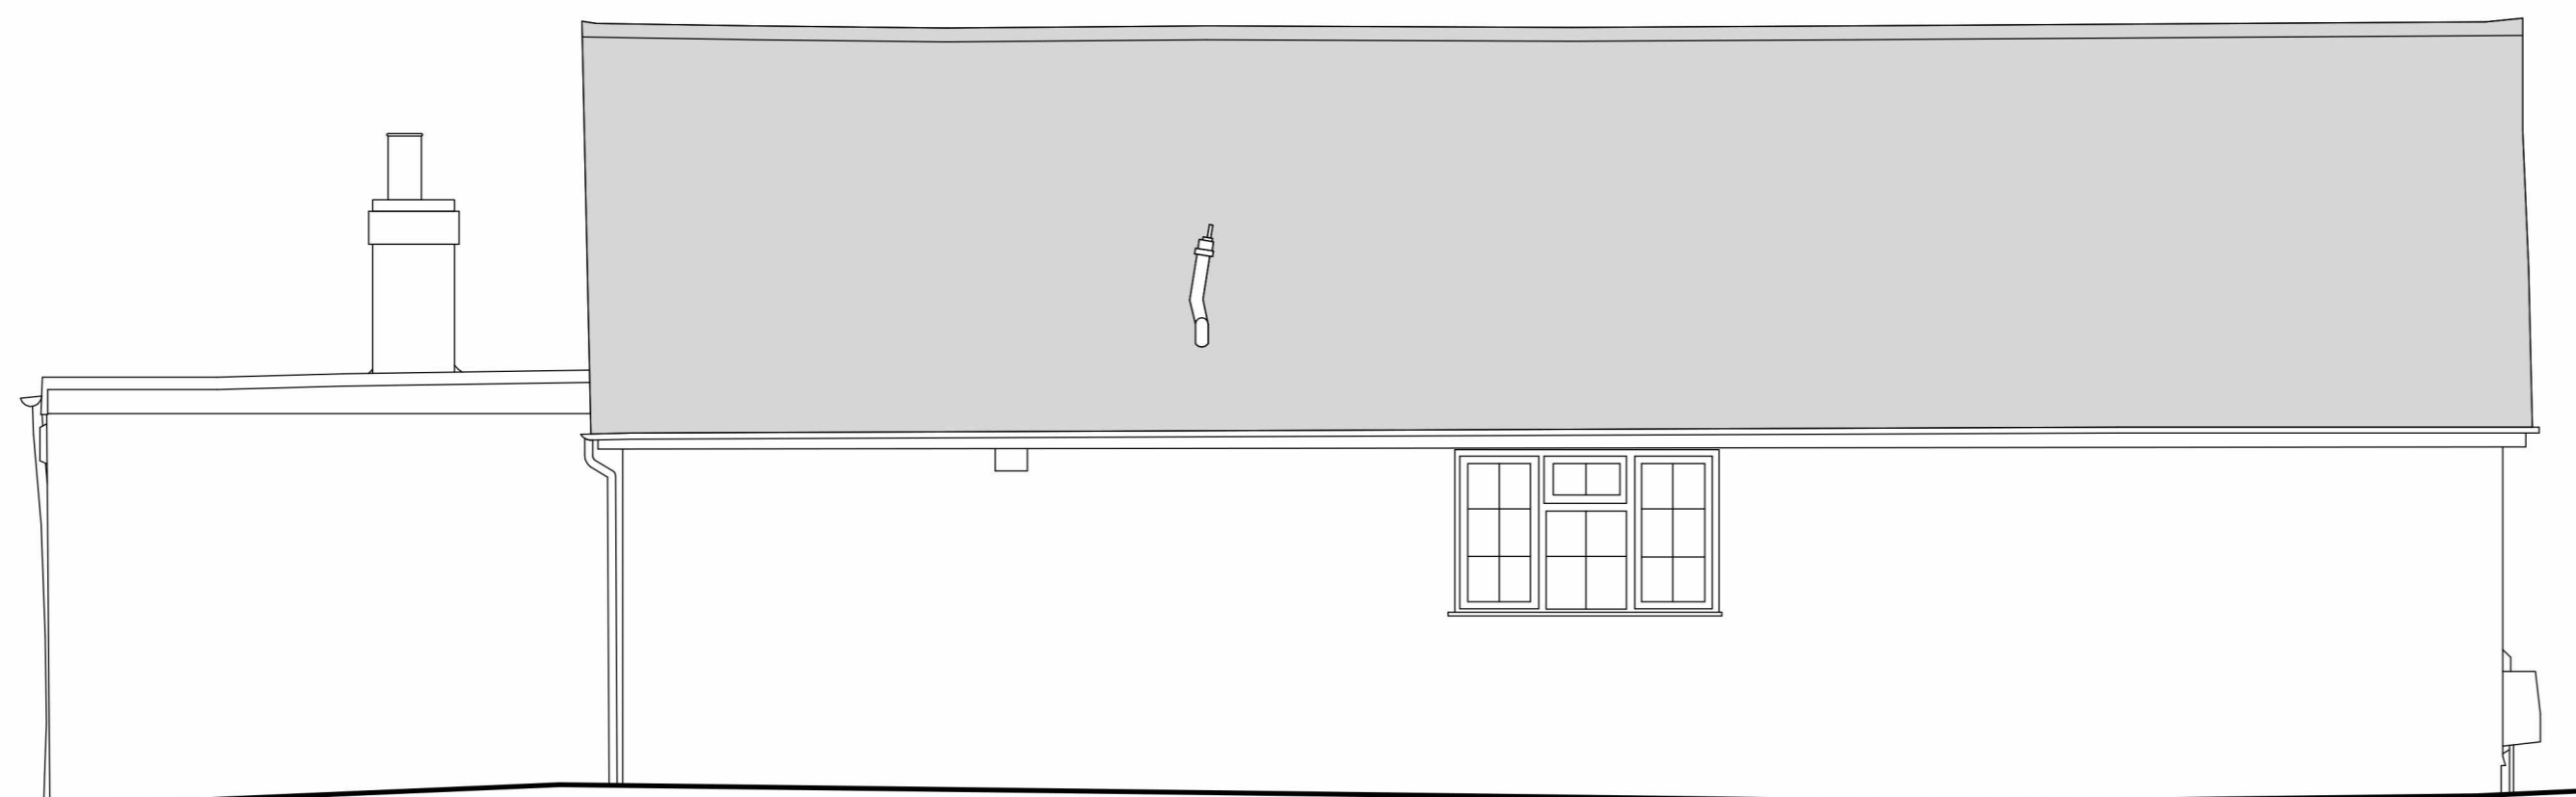


1 Existing Side 1 Elevation  
1 : 50



2 Existing Side 2 Elevation  
1 : 50

Reference symbol

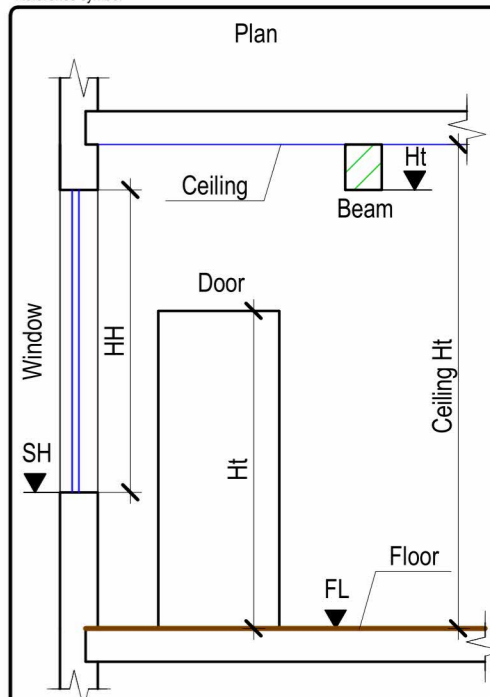


- Beam on plan view
- Fireplace
- Built-in storage
- Shower
- Ceiling hole, Ceiling level change

- Elevation**
- Roof

- Section**
- Ceiling
- Floor

- Site plan**
- Outline of a neighboring bld.
- Fence
- Landscaping
- Manhole

- Abbreviations**
- FL - Floor Level
  - HT - Leaf Height (Door)
  - HT - Bottom Level (Beam)
  - SH - Window Sill Level
  - HH - Window Height
  - TL - Top Level
  - BL - Bottom Level

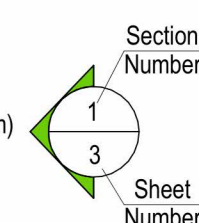

**Notes**

- All information contained in this drawing should be checked and verified prior to any fabrication or construction.
- Any discrepancies between this drawing and any other information should be reported to Measured Survey Pro within 60 days after the native CAD DWG drawings are released.

Project number  
MS - 152020 - 2851

Project address  
24 Ambleside Drive, Headington, OX3 0AQ

Description  
Existing elevations

Drawn: SK Checked: C.P



Scale: 1:50 Format: A2 Sheet No: 4