


ROOF PLAN

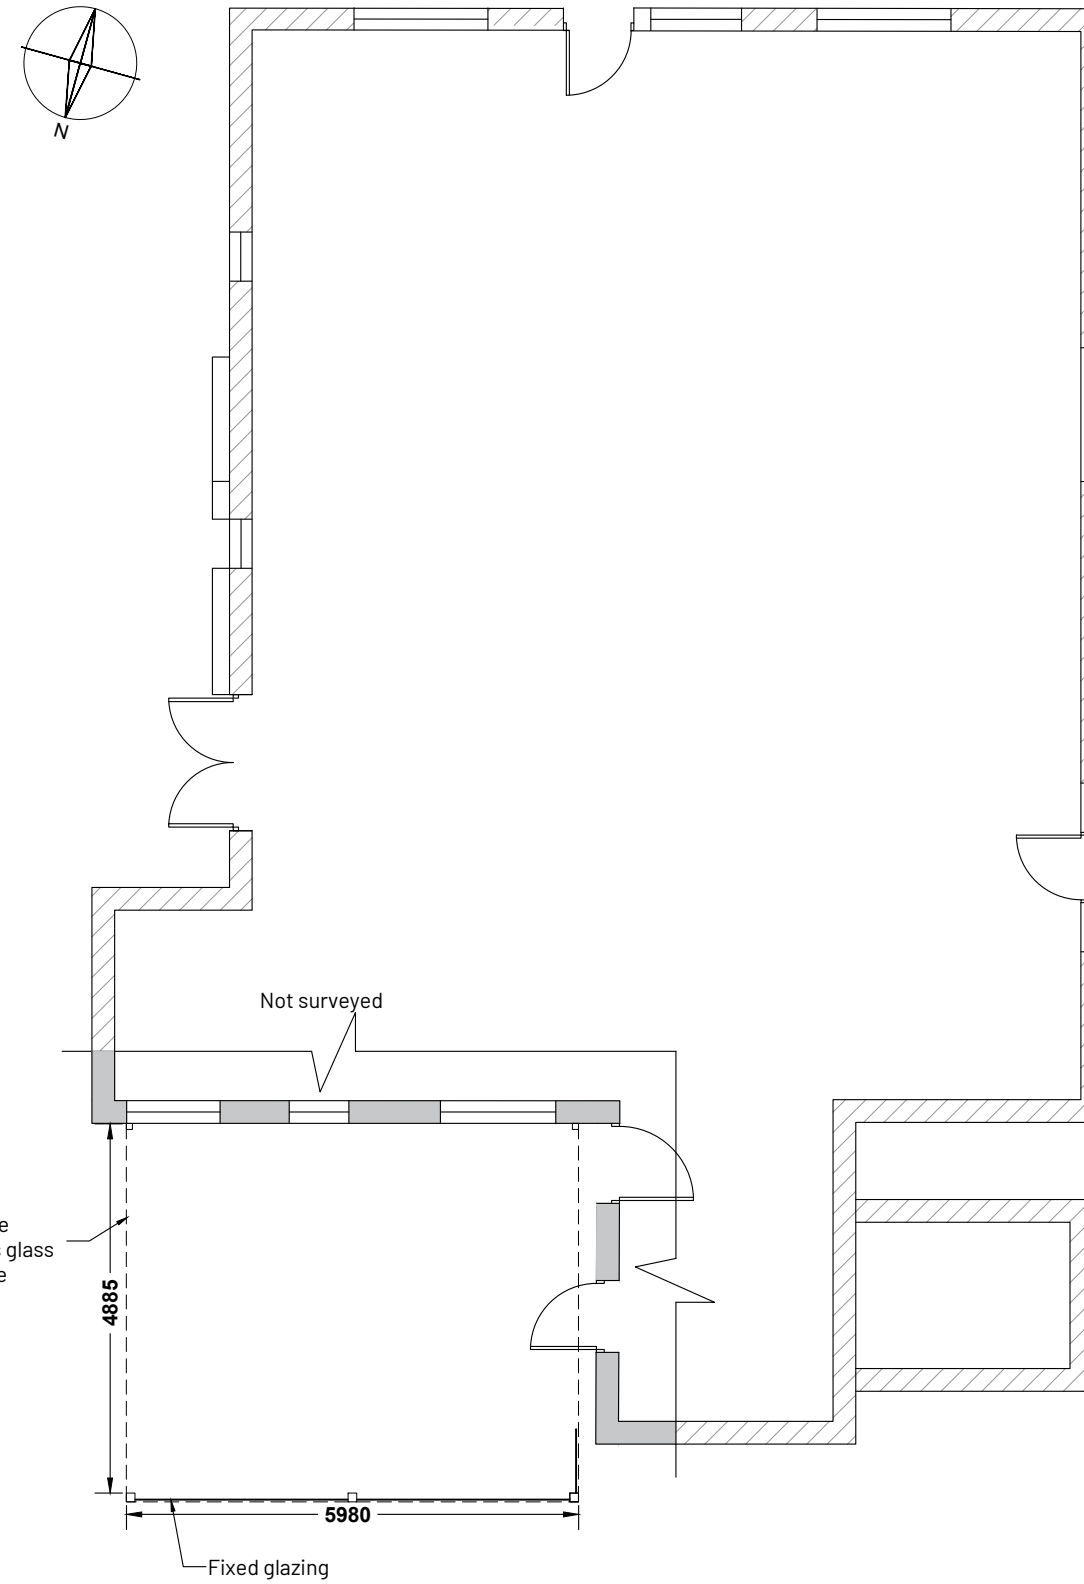

FLOOR PLAN

SCALE- 1:100 @ A3 0m 5m 10m

notes
 Single storey glass roof located on the side elevation of the property. The structure will feature aluminium powder coated posts and profiles in RAL 7016 'Anthracite Grey', and clear glazed elements.

no.	revision/issue	date
-	-	-

Eden Verandas Ltd.
 Unit 13, Southwood Business Park,
 Armstrong Walk,
 Farnborough,
 GU14 0NR
 01252451580
 www.edenverandas.co.uk info@edenverandas.co.uk

job title
Mr & Mrs Hu
4 Harberton Mead
Headington
Oxford
OX3 0DB

drawing title
Proposed Plans

drawing status
PLANNING

job no.	drawing no.
35975	35975-03
date	
01/12/2023	
scale	
1:100 @A3	