



**NOTES**

1. This drawing is the sole copyright of Mark Alexander Brown Ltd and no part may be reproduced without the written consent from Mark Alexander Brown Ltd.
2. No dimensions are to be scaled from this drawing. Work to figured dimensions only.
3. Contractors must verify all figured dimensions on site before commencing any work or making any shop drawings.
4. All dimensions must be checked prior on site prior to commencement of works and any discrepancies notified immediately to Mark Alexander Brown Ltd.

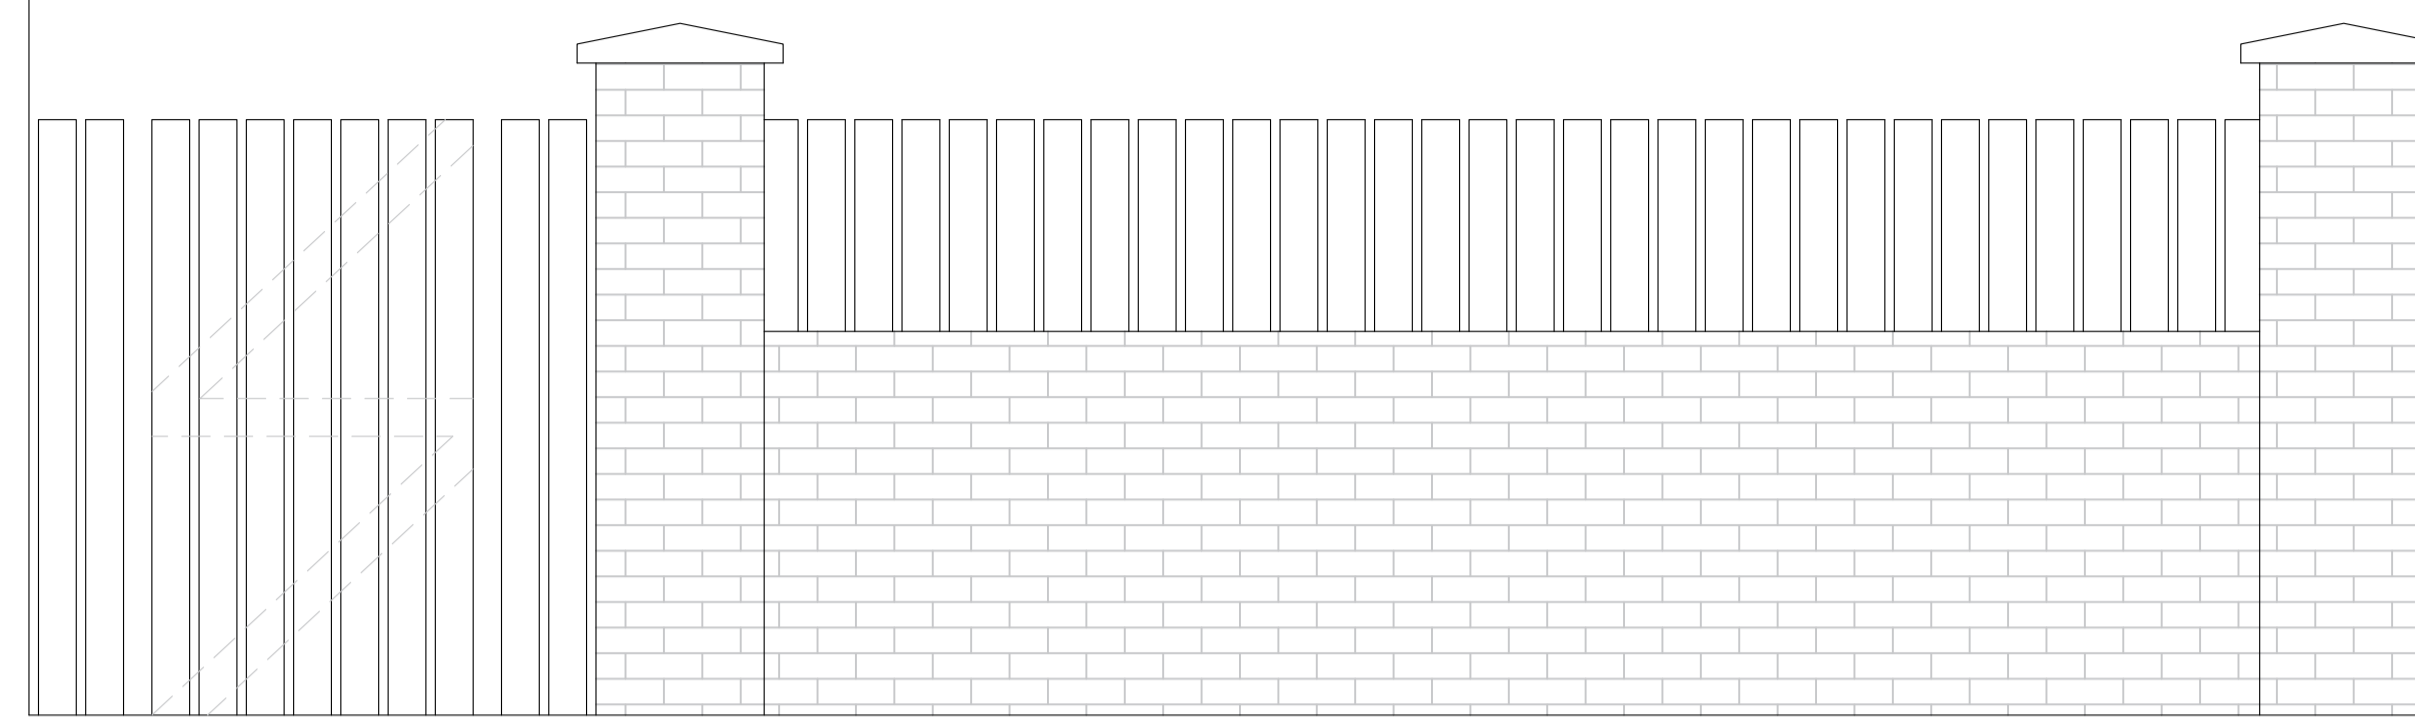


**WEST ELEVATION  
AS PROPOSED**

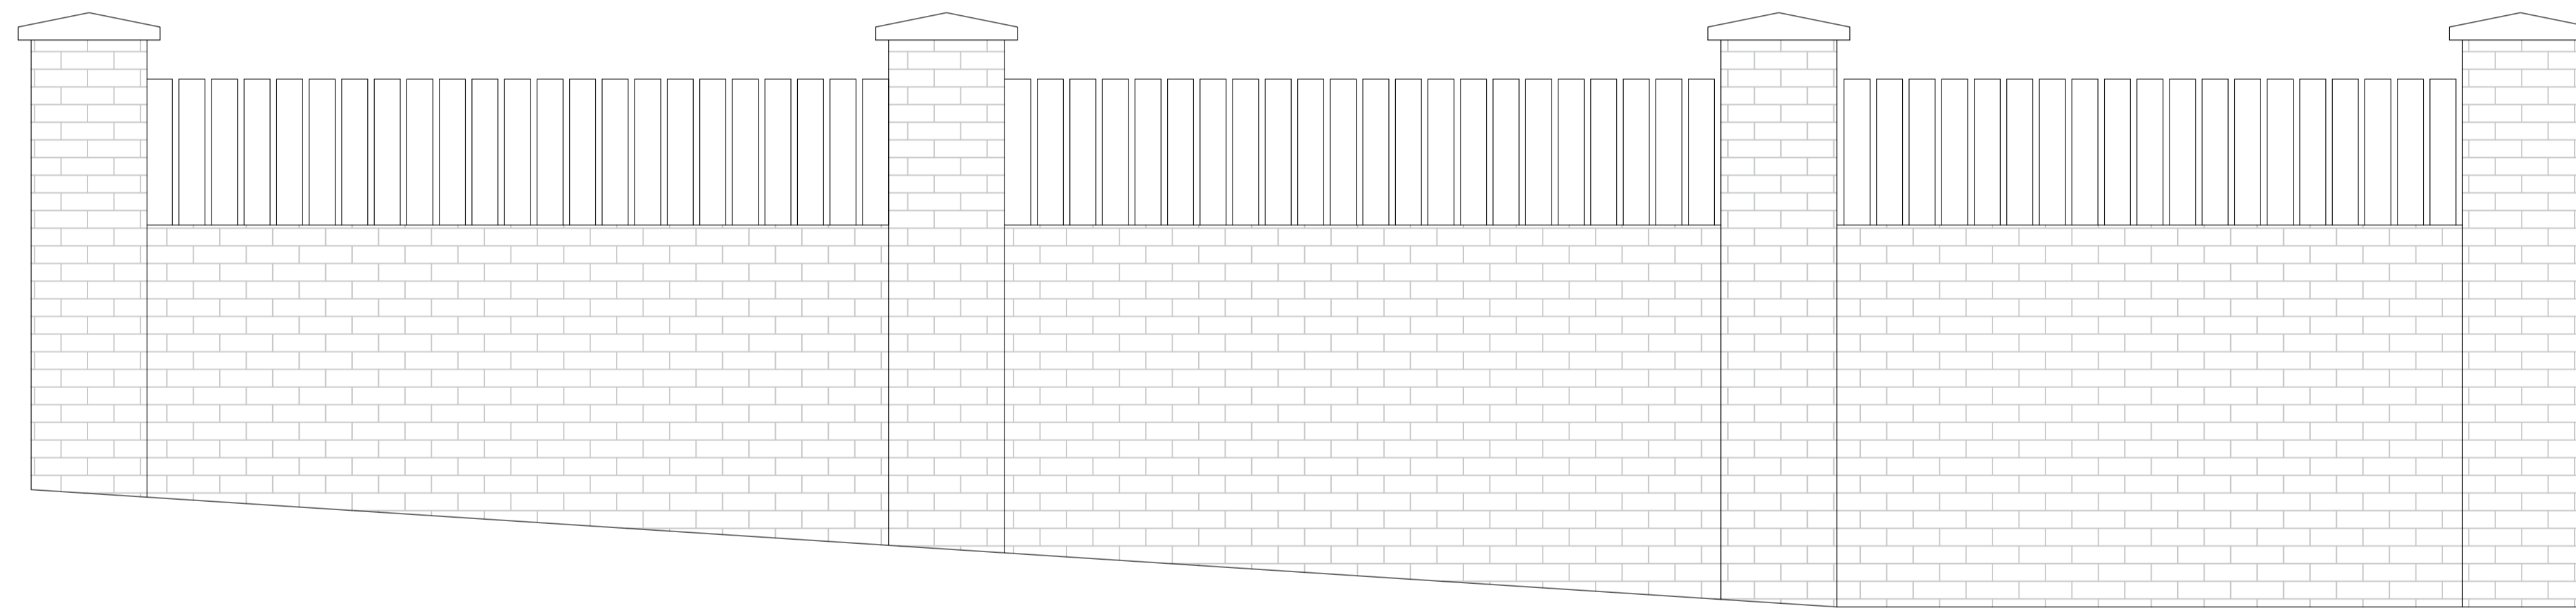



Heights to match  
existing wall and fence

**SOUTH ELEVATION  
AS PROPOSED**

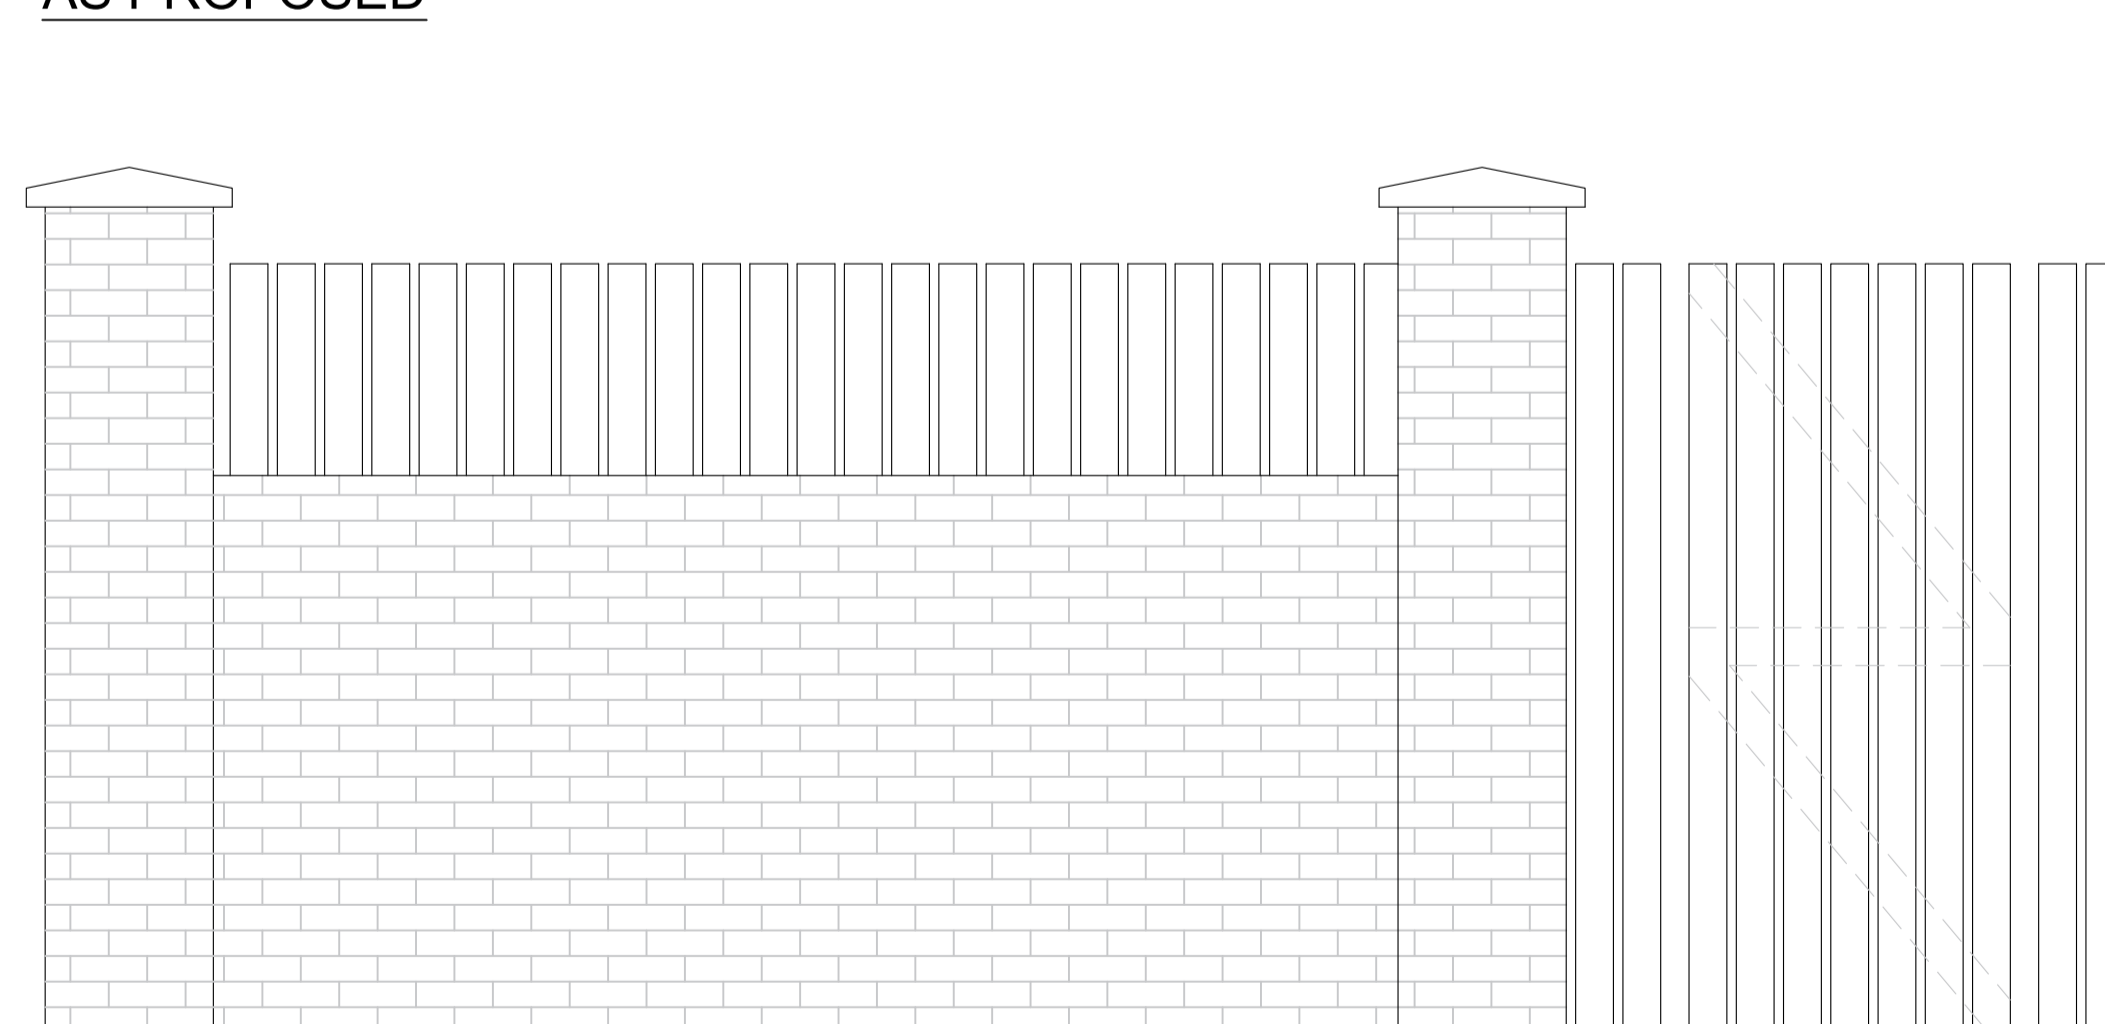

**EAST ELEVATION  
AS PROPOSED**

 

REV	DESCRIPTION	BY	DATE
DRAWING STATUS			
WARRANT			
		<b>HOUSE EXTENSIONS &amp; CONVERSIONS</b>	
HOUSE EXTENSION & CONVERSION ADVISORY SERVICE			
Telephone: + 44 (0) 330 223 5825 Email: heandcas@gmail.com			
Client			
MR & MRS MOHAMMAD			
Project			
ATTIC CONVERSION 81 RAESWOOD CRESCENT			
Drawing Title			
FENCE ELEVATION AS PROPOSED			
Scale 1:20 @ A1	Date 18/10/2023	Drawn MB	Checked AW
Project Number A0267	Drawing Number 006	Rev.	