



NOTES

1. This drawing is the sole copyright of Mark Alexander Brown Ltd and no part may be reproduced without the written consent from Mark Alexander Brown Ltd.
2. No dimensions are to be scaled from this drawing. Work to figured dimensions only.
3. Contractors must verify all figured dimensions on site before commencing any work or making any shop drawings.
4. All dimensions must be checked prior on site prior to commencement of works and any discrepancies notified immediately to Mark Alexander Brown Ltd.

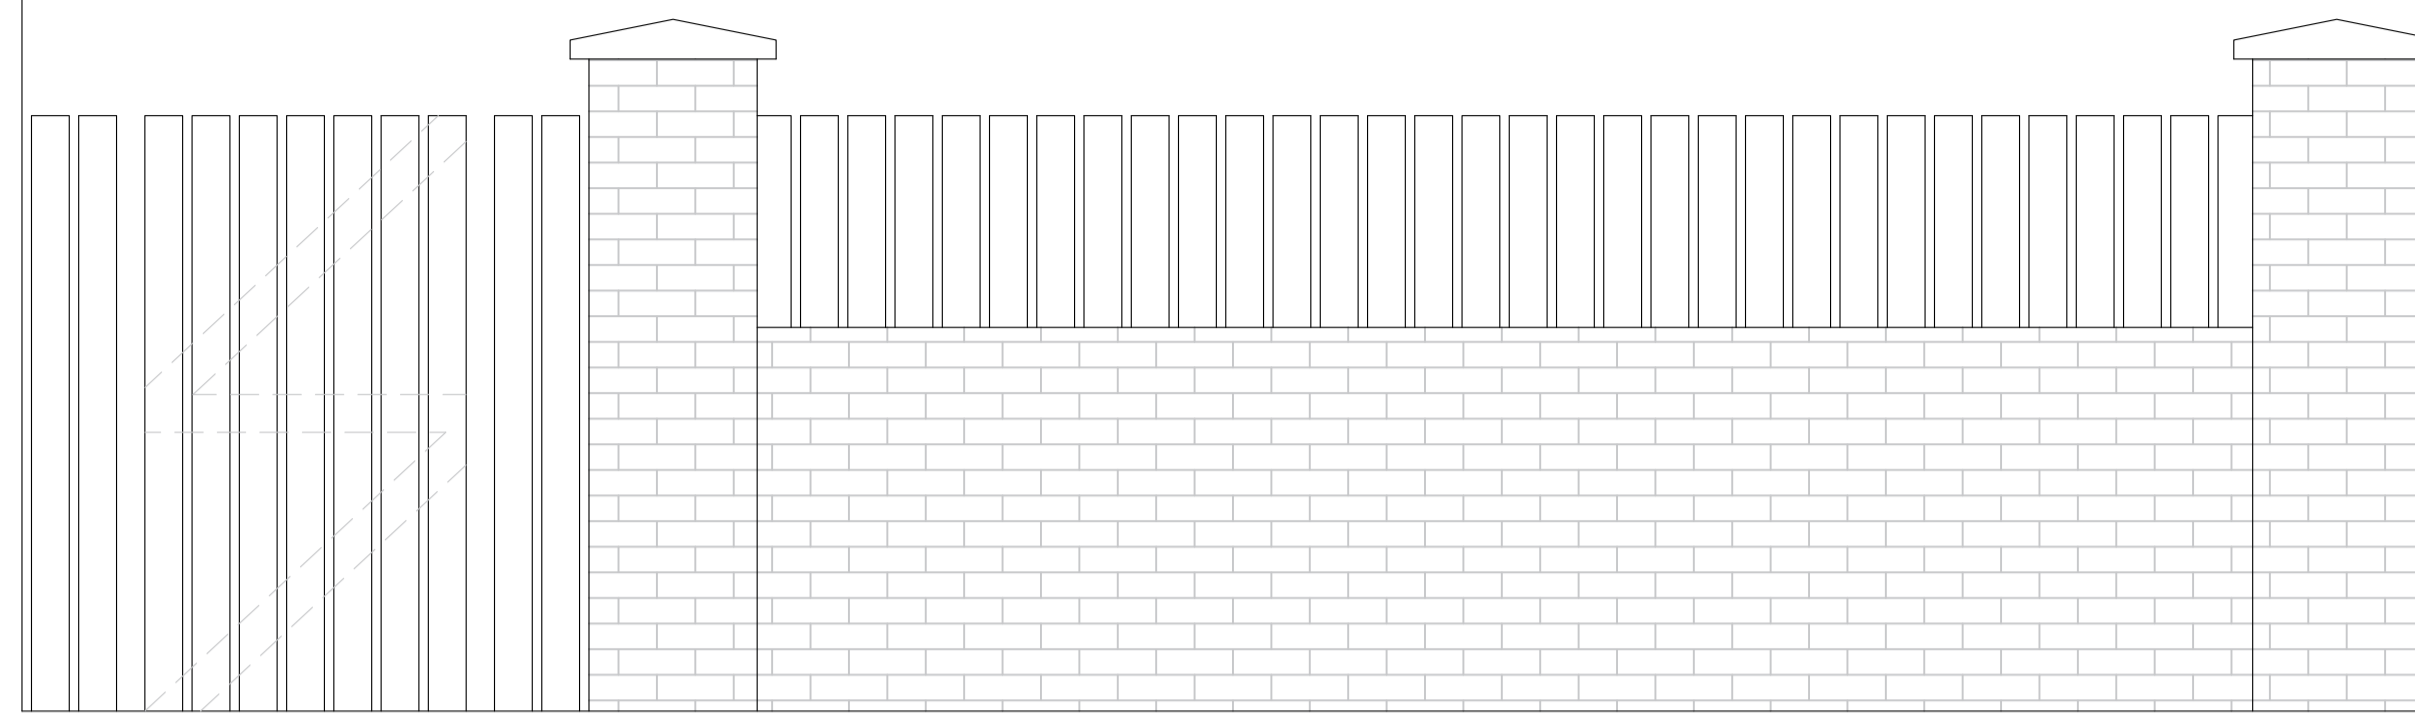


**WEST ELEVATION
AS PROPOSED**

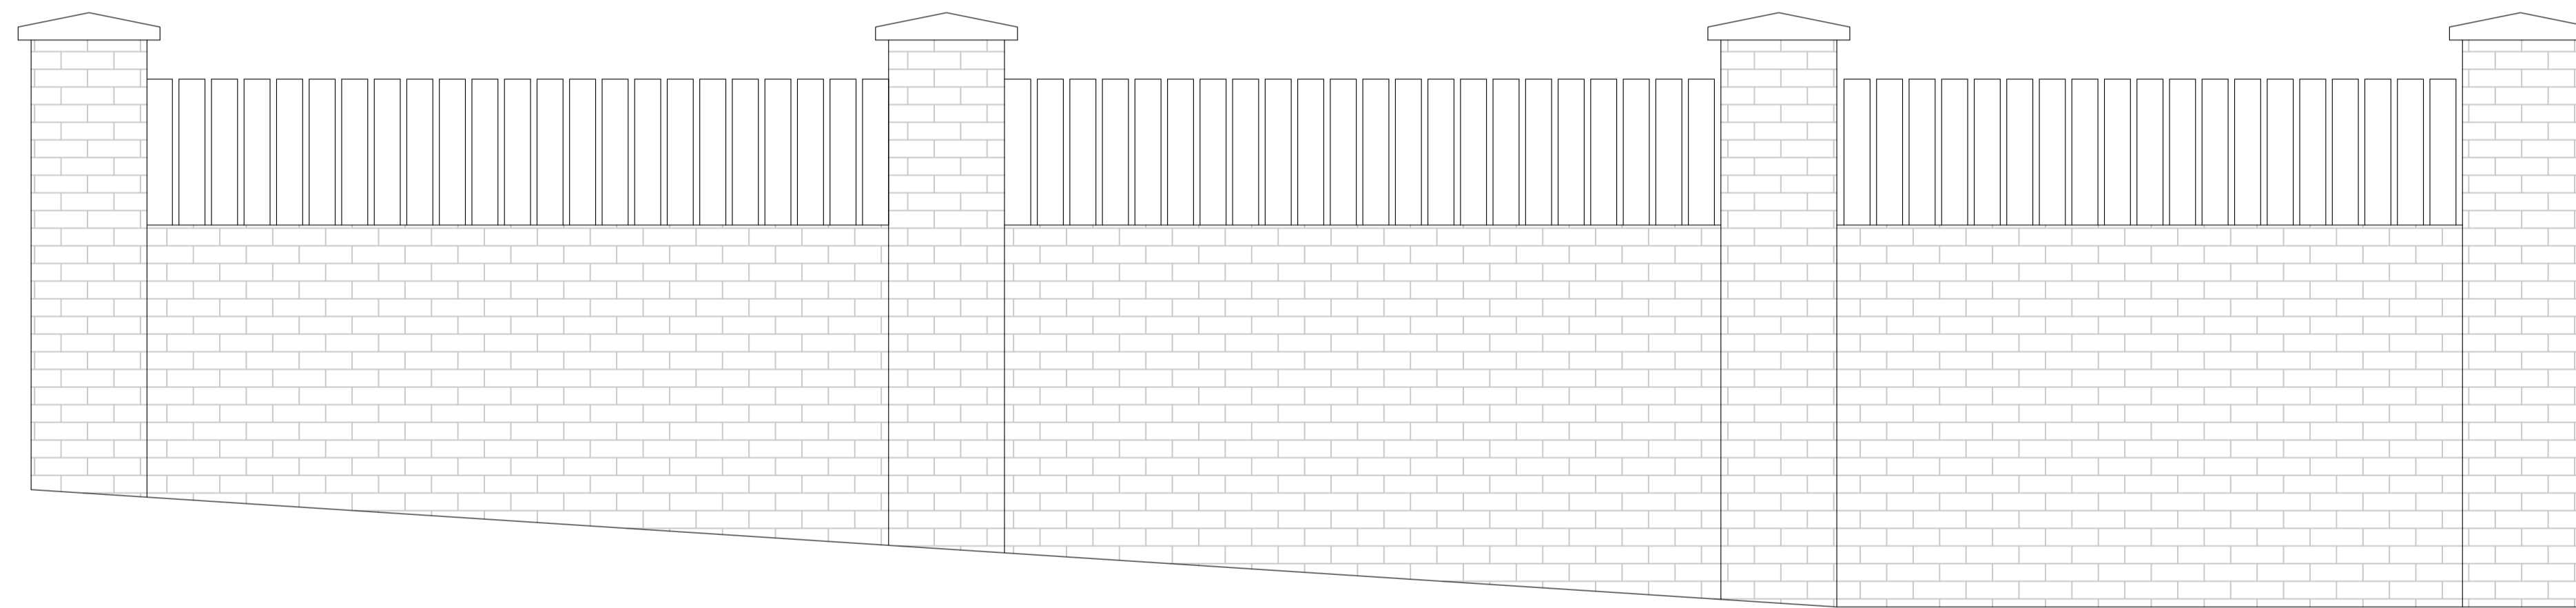

Heights to match
existing wall and fence

**SOUTH ELEVATION
AS PROPOSED**

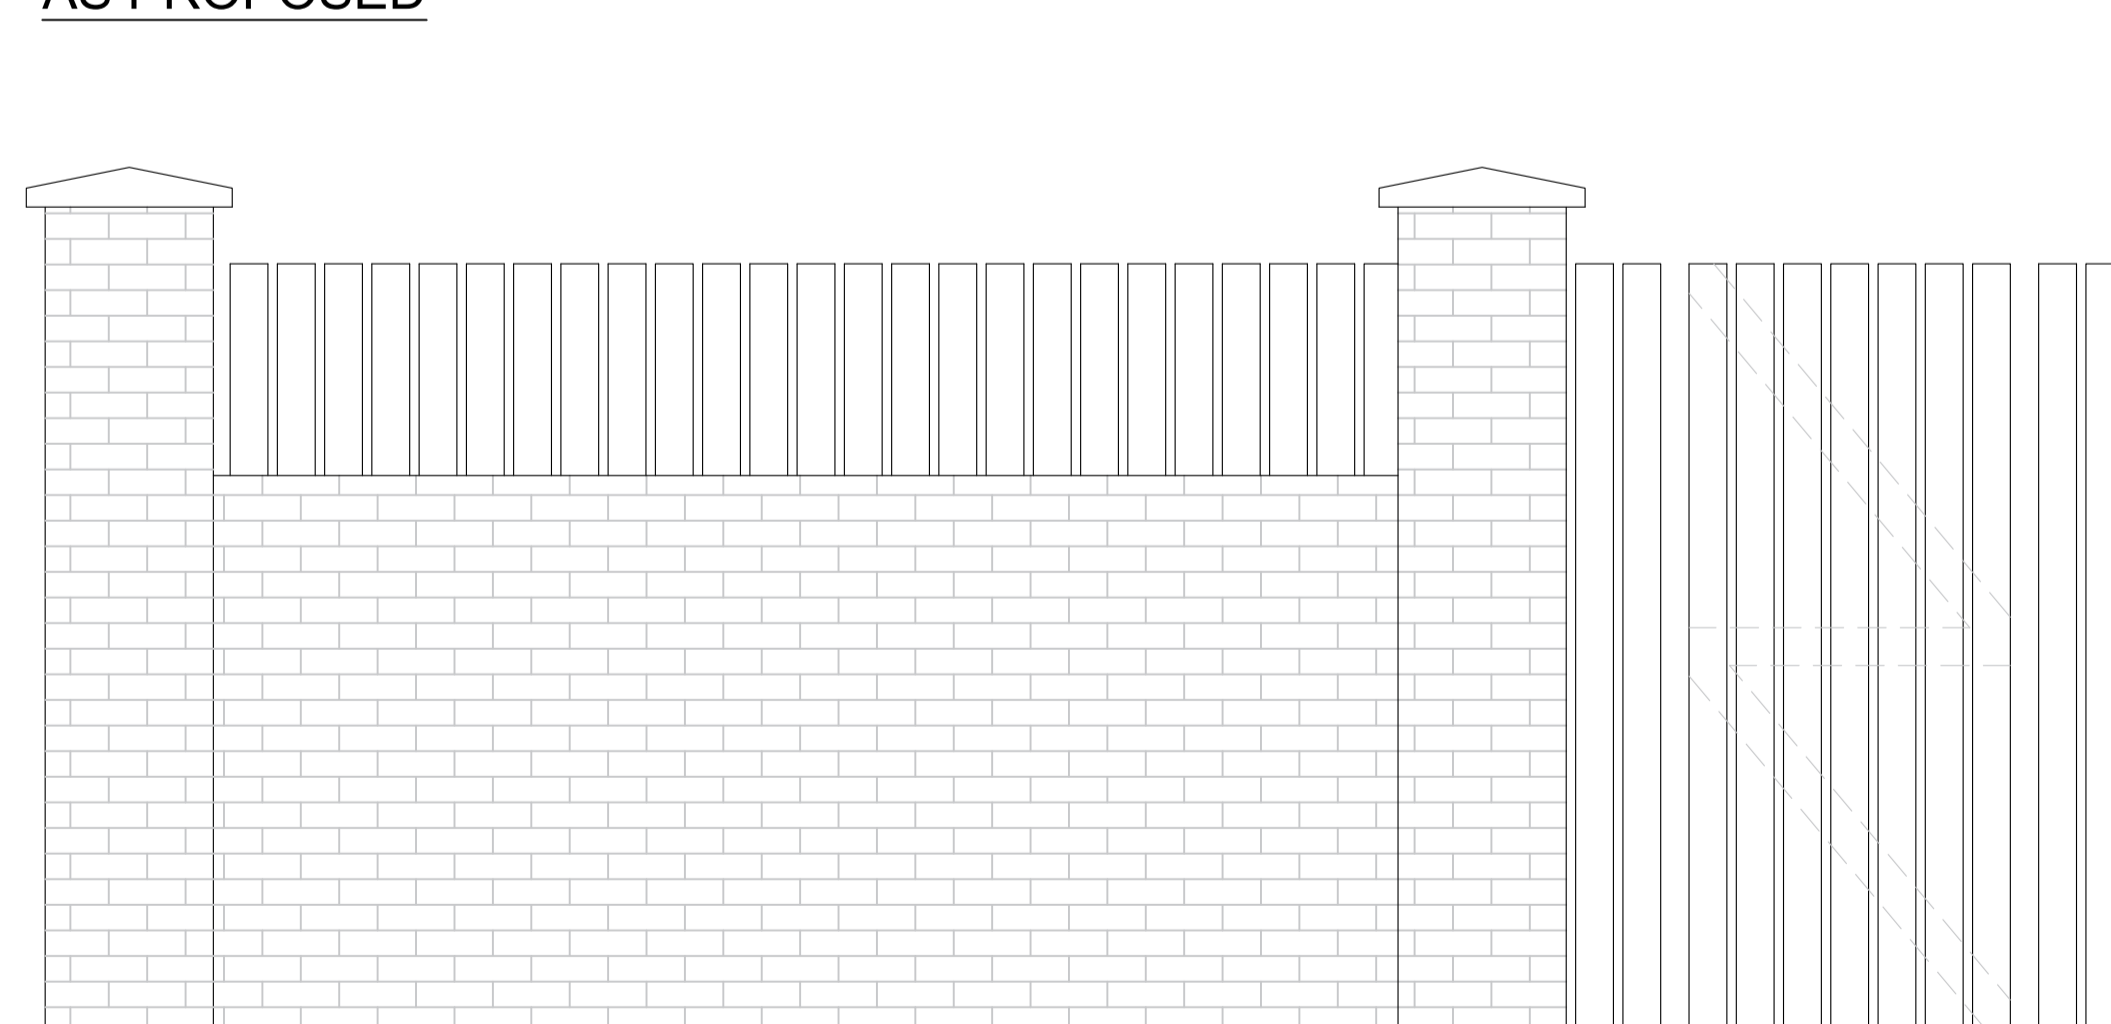

**EAST ELEVATION
AS PROPOSED**

REV	DESCRIPTION	BY	DATE
DRAWING STATUS			
WARRANT			

WARRANT



**HOUSE EXTENSIONS
& CONVERSIONS**

HOUSE EXTENSION & CONVERSION
ADVISORY SERVICE

Telephone: + 44 (0) 330 223 5825
Email: heandcas@gmail.com

Client
MR & MRS MOHAMMAD

Project
**ATTIC CONVERSION
81 RAESWOOD CRESCENT**

Drawing Title
FENCE ELEVATION AS PROPOSED

Scale 1:50 @ A1	Date 18/10/2023	Drawn MB	Checked AW
Project Number A0267	Drawing Number 006	Rev.	