


Revision History

Rev.	Description	Date	By
B	DETAILED DESIGN	07.11.23	GR
A	CONCEPT ISSUE	25.08.23	GR

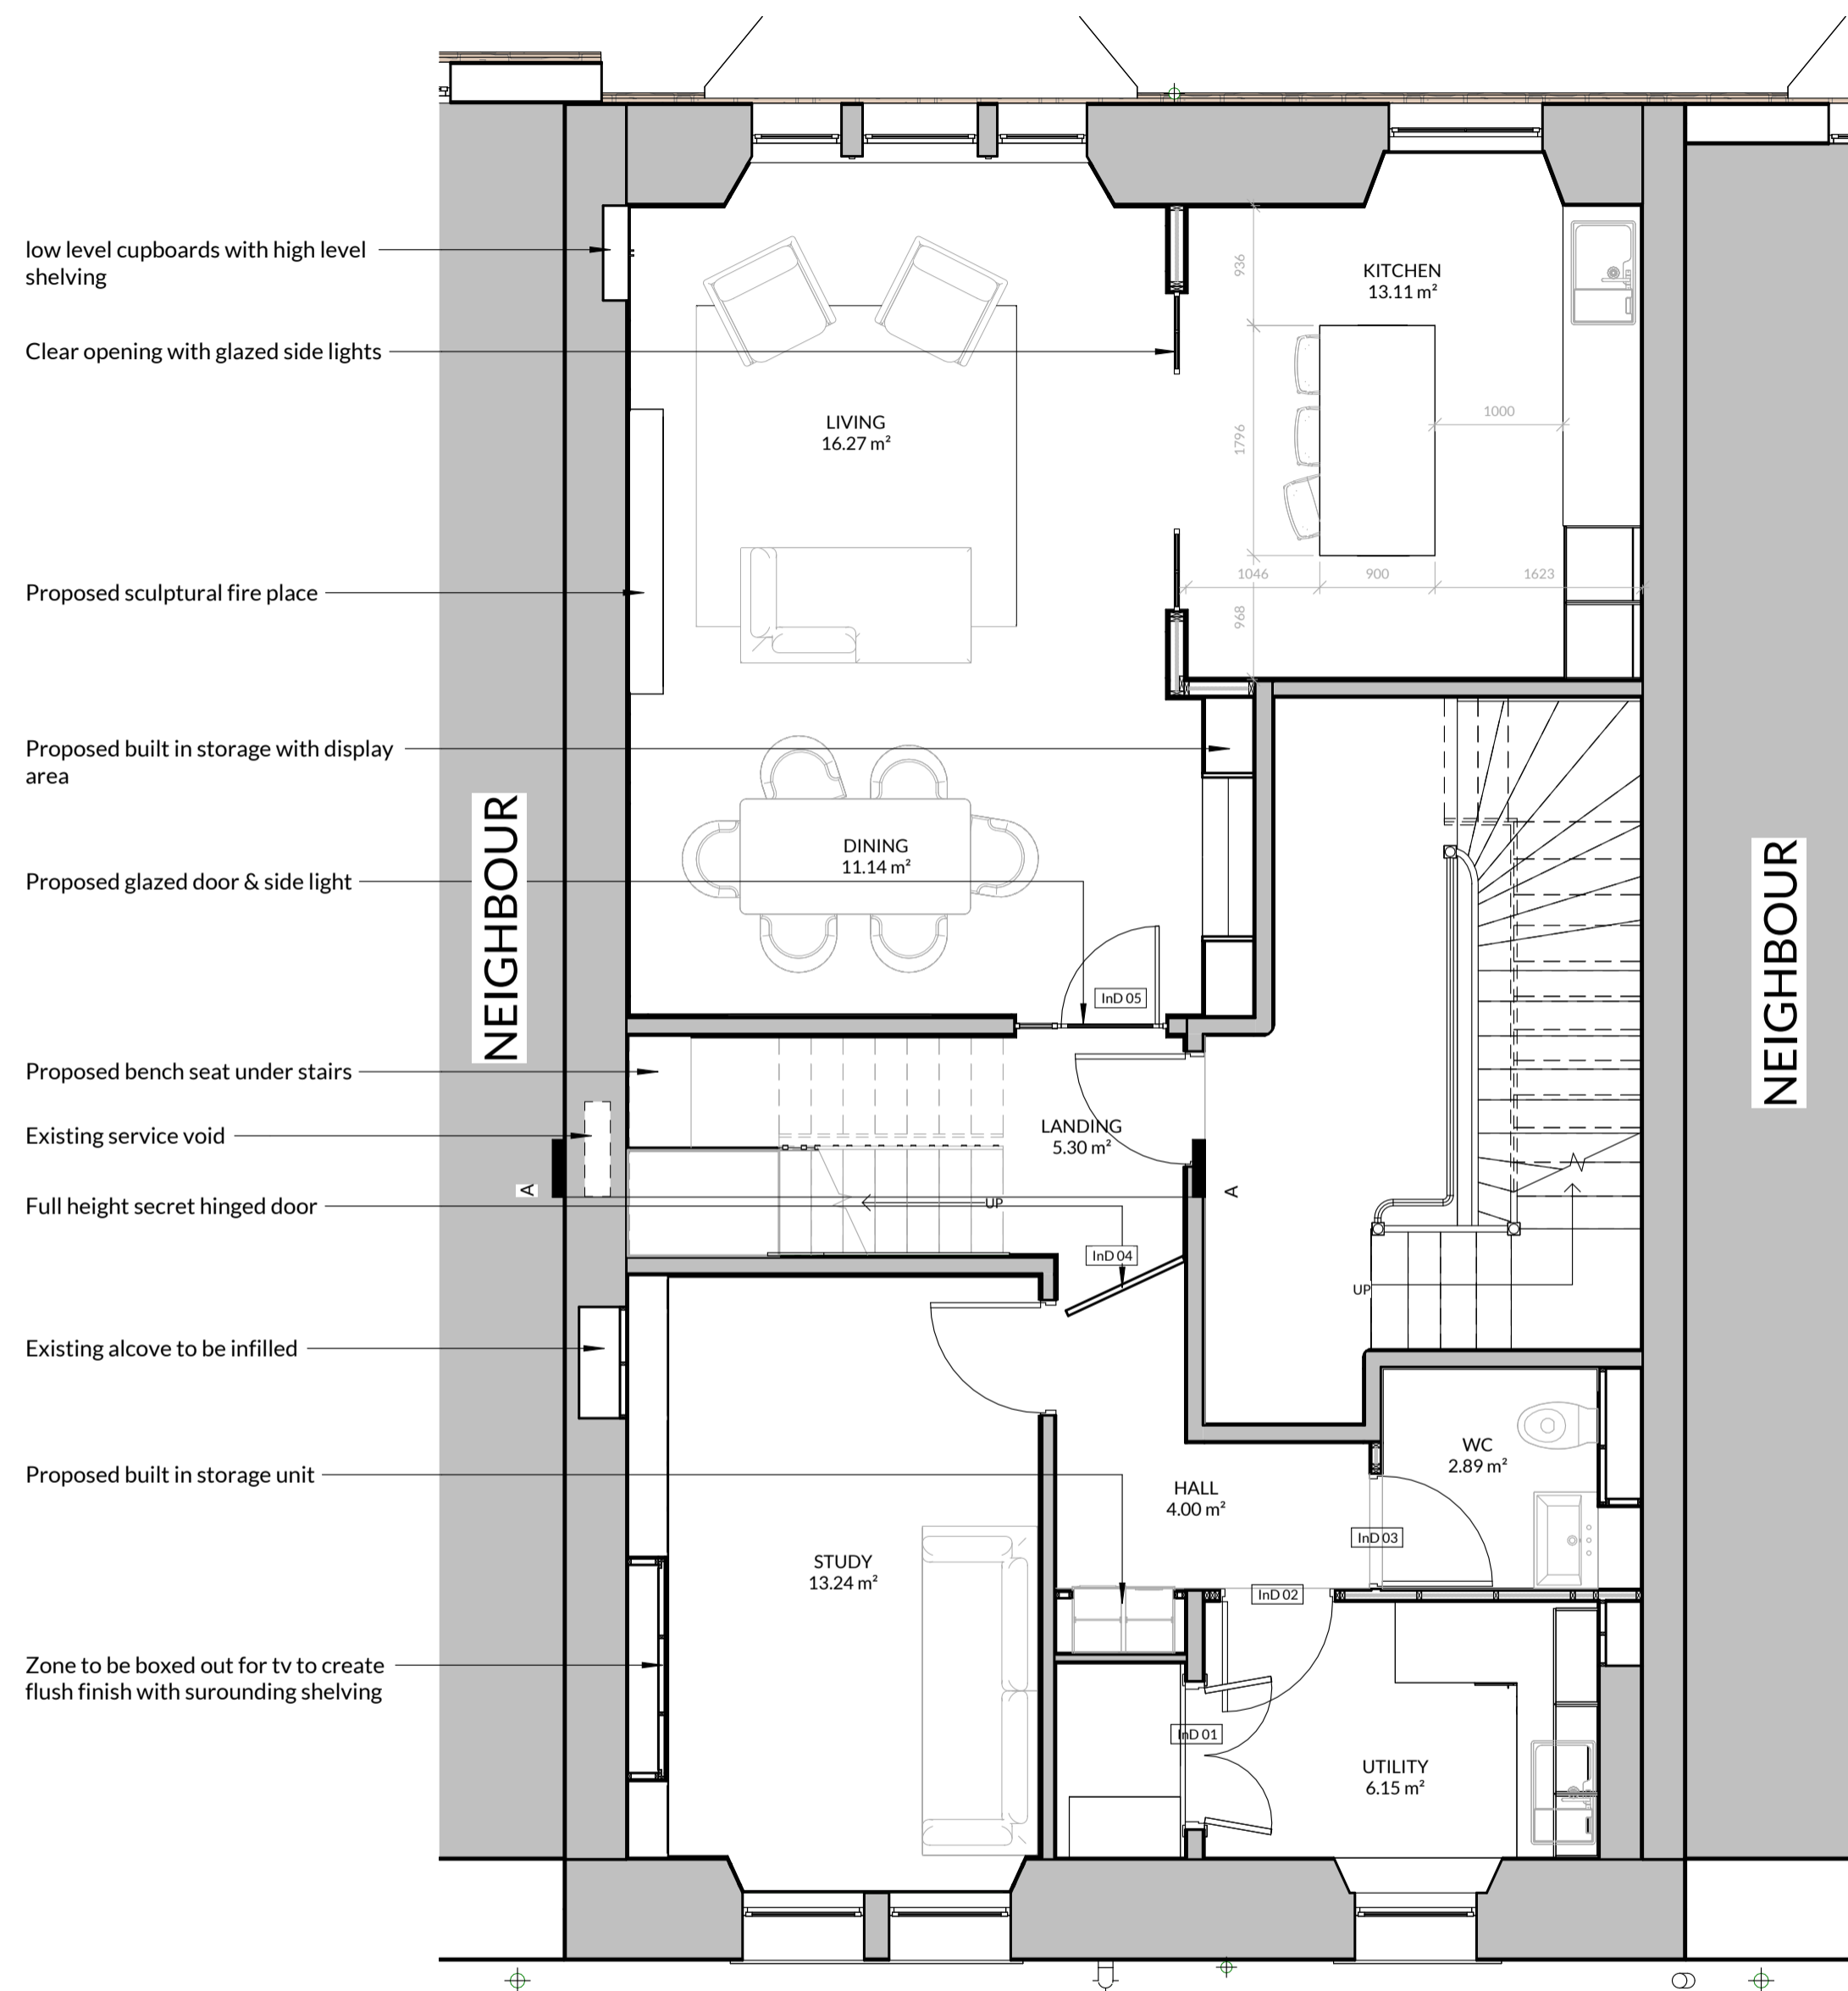

- low level cupboards with high level shelving
- Clear opening with glazed side lights
- Proposed sculptural fire place
- Proposed built in storage with display area
- Proposed glazed door & side light
- Proposed bench seat under stairs
- Existing service void
- Full height secret hinged door
- Existing alcove to be infilled
- Proposed built in storage unit
- Zone to be boxed out for tv to create flush finish with surrounding shelving

NEIGHBOUR

NEIGHBOUR



**HOKO**  
THE HOMEOWNERS ARCHITECT

Project Flat 3, 3 Athole Gardens, DOWANHILL, Glasgow, G12 9AY

Client RHONA MCCARTE + ADAM KELLY

Project No. L23060

Drawing No. 202

Title SECOND FLOOR PLAN

Scale 1:50@A2

Revision B

Status DETAILED DESIGN

Drawn GR

Date 25.08.23