



Responsibility is not accepted for errors made by others in scaling from this drawing. All construction information should be taken from figured dimensions only. All dimensions are in millimetres unless otherwise stated. All dimensions to be verified on site before proceeding with the work. Any discrepancies to be notified in writing to Architect immediately

 

Revision History

Rev.	Description	Date	By
B	DETAILED DESIGN	07.11.23	GR
A	CONCEPT ISSUE	25.08.23	GR

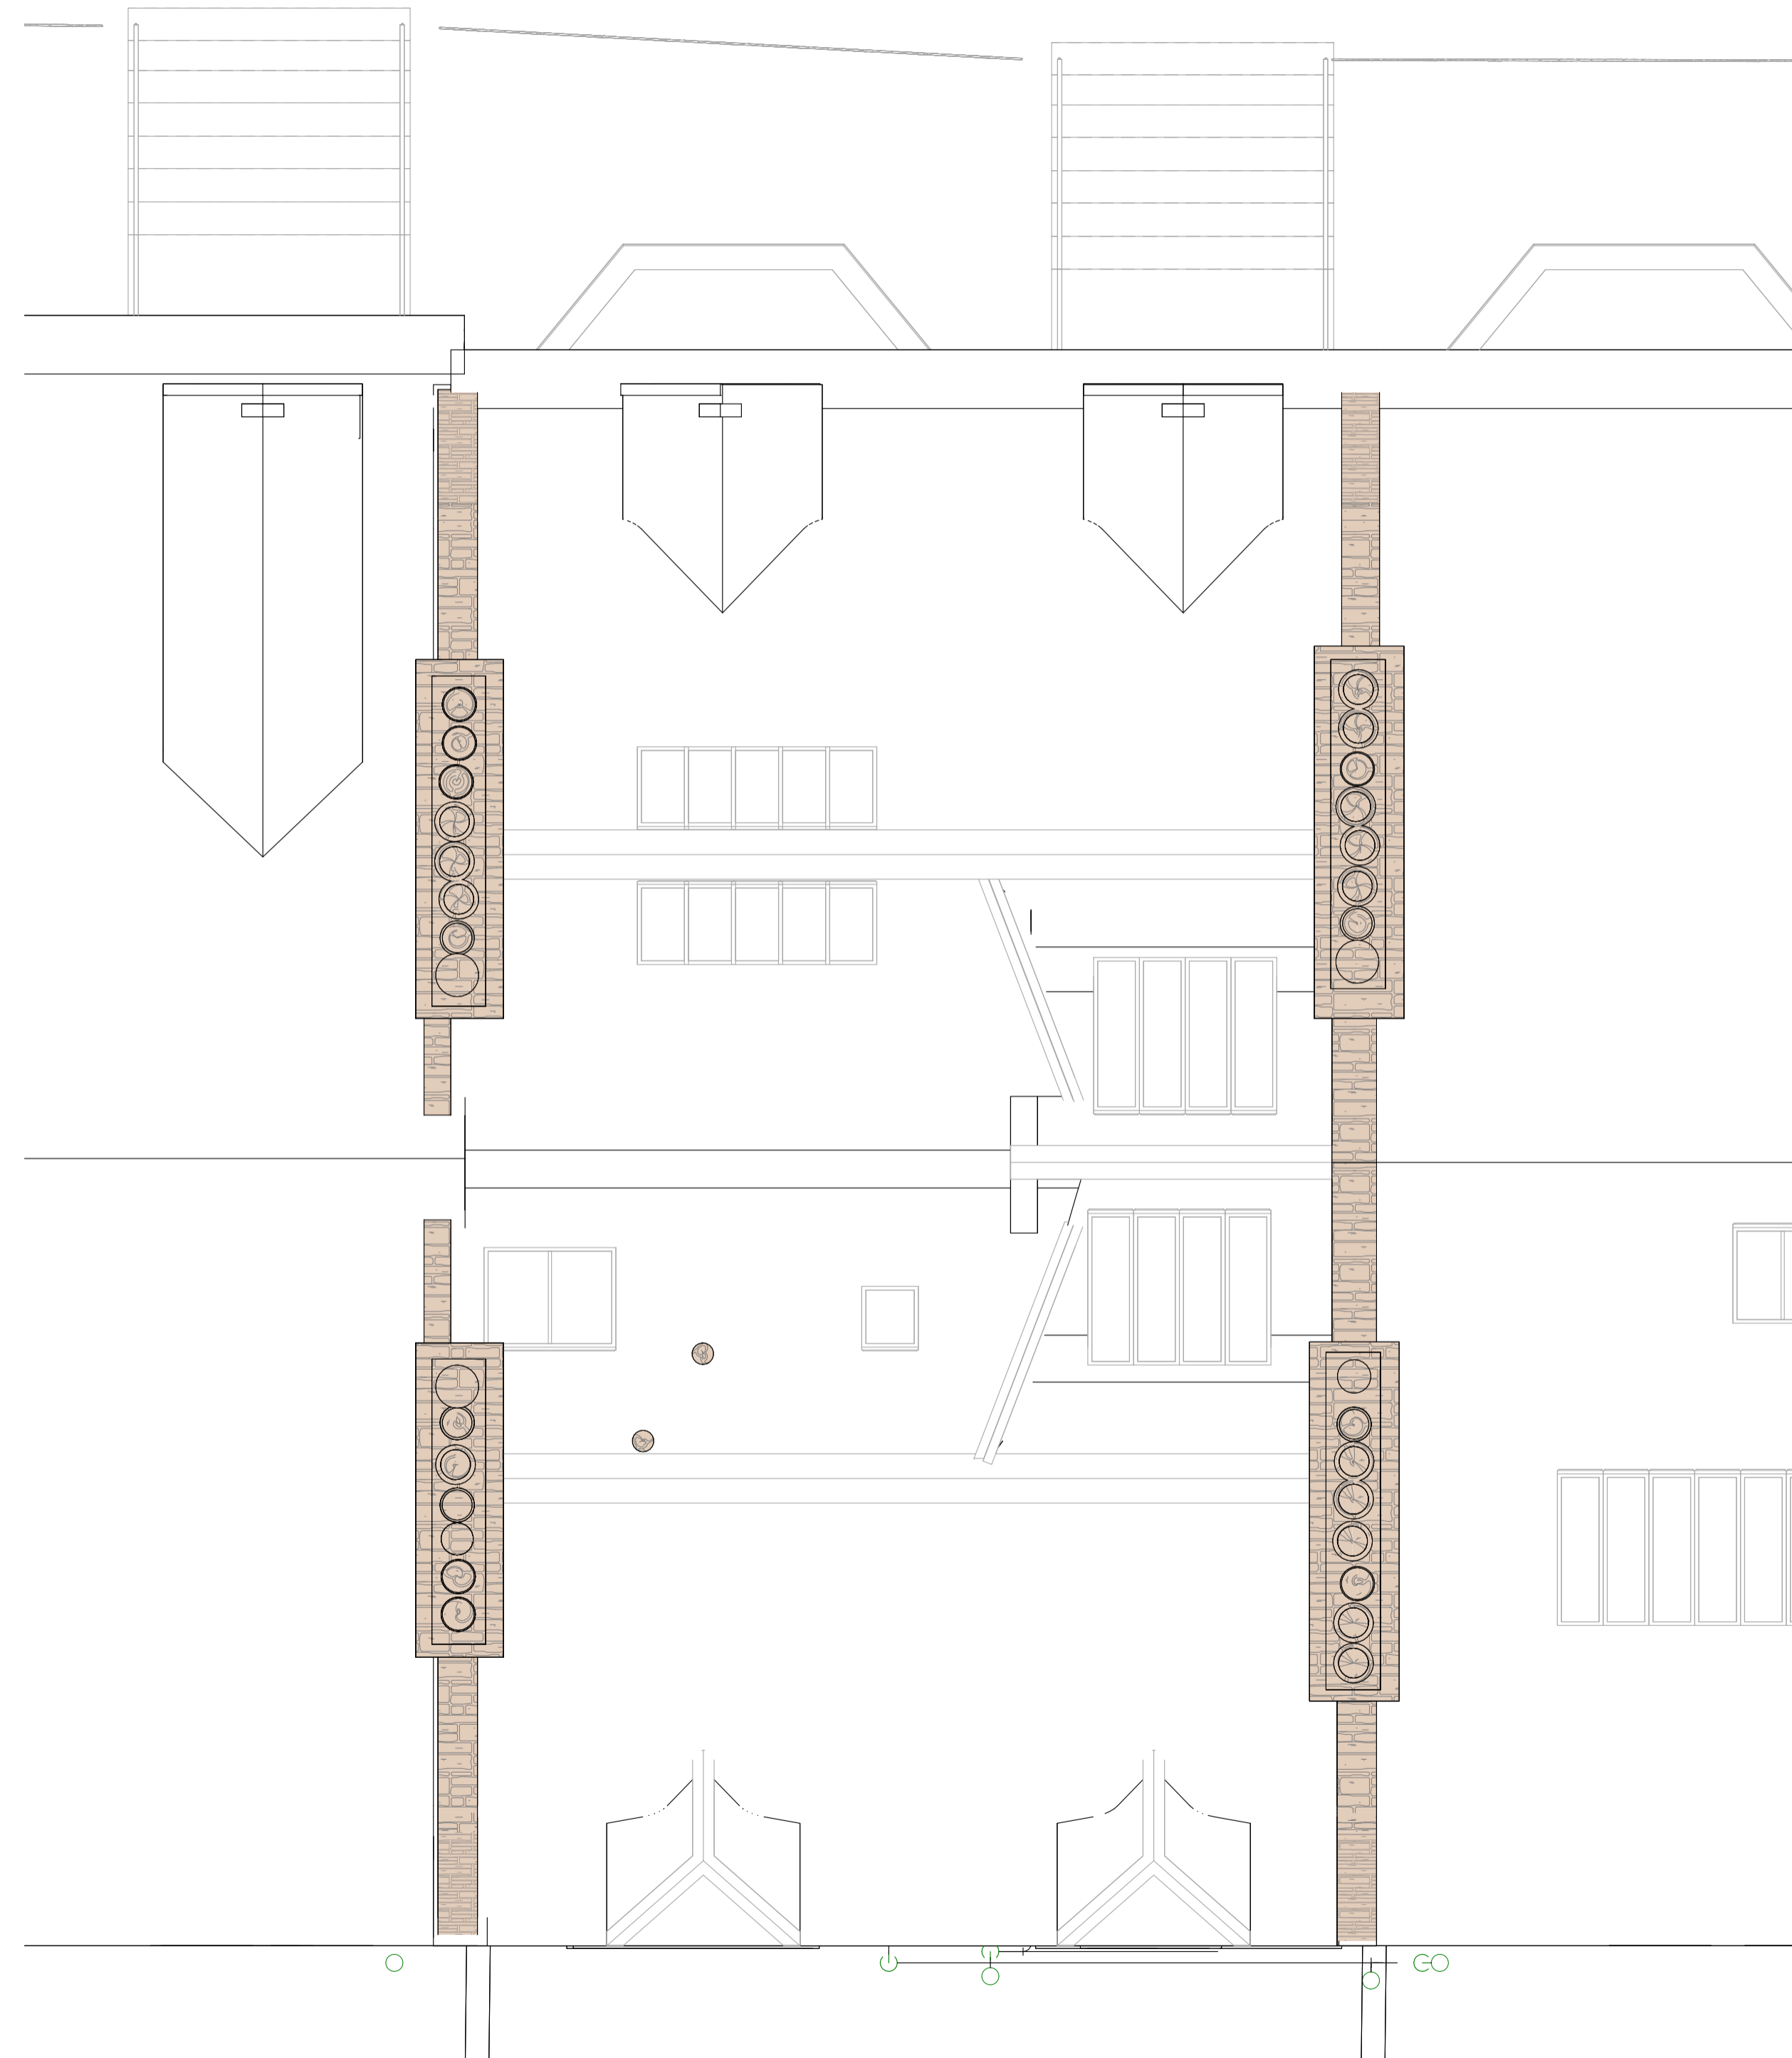

HOKO
THE HOMEOWNERS ARCHITECT

Project Flat 3, 3 Athole Gardens, DOWANHILL, Glasgow, G12 9AY

Client RHONA MCCARTE + ADAM KELLY

Project No. L23060

Drawing No. 204

Title ROOF PLAN

Scale 1:50@A2

Revision B

Status DETAILED DESIGN

Drawn GR

Date 06.11.23