



NOTES
 1 - Do NOT scale from this drawing.
 2 - All dimensions to be confirmed by the Contractor by site measure prior to work commencing, or fabrication or ordering of any components.
 3 - In the case of any discrepancy, always refer to the Architect.



The purpose of this drawing is solely for the purposes of obtaining building warrant approval. The drawing may be suitable for construction purposes but it may be necessary to augment / and or amend this information for this purpose. No liability will be accepted for any omission on this drawing should the drawing be used for construction purposes.

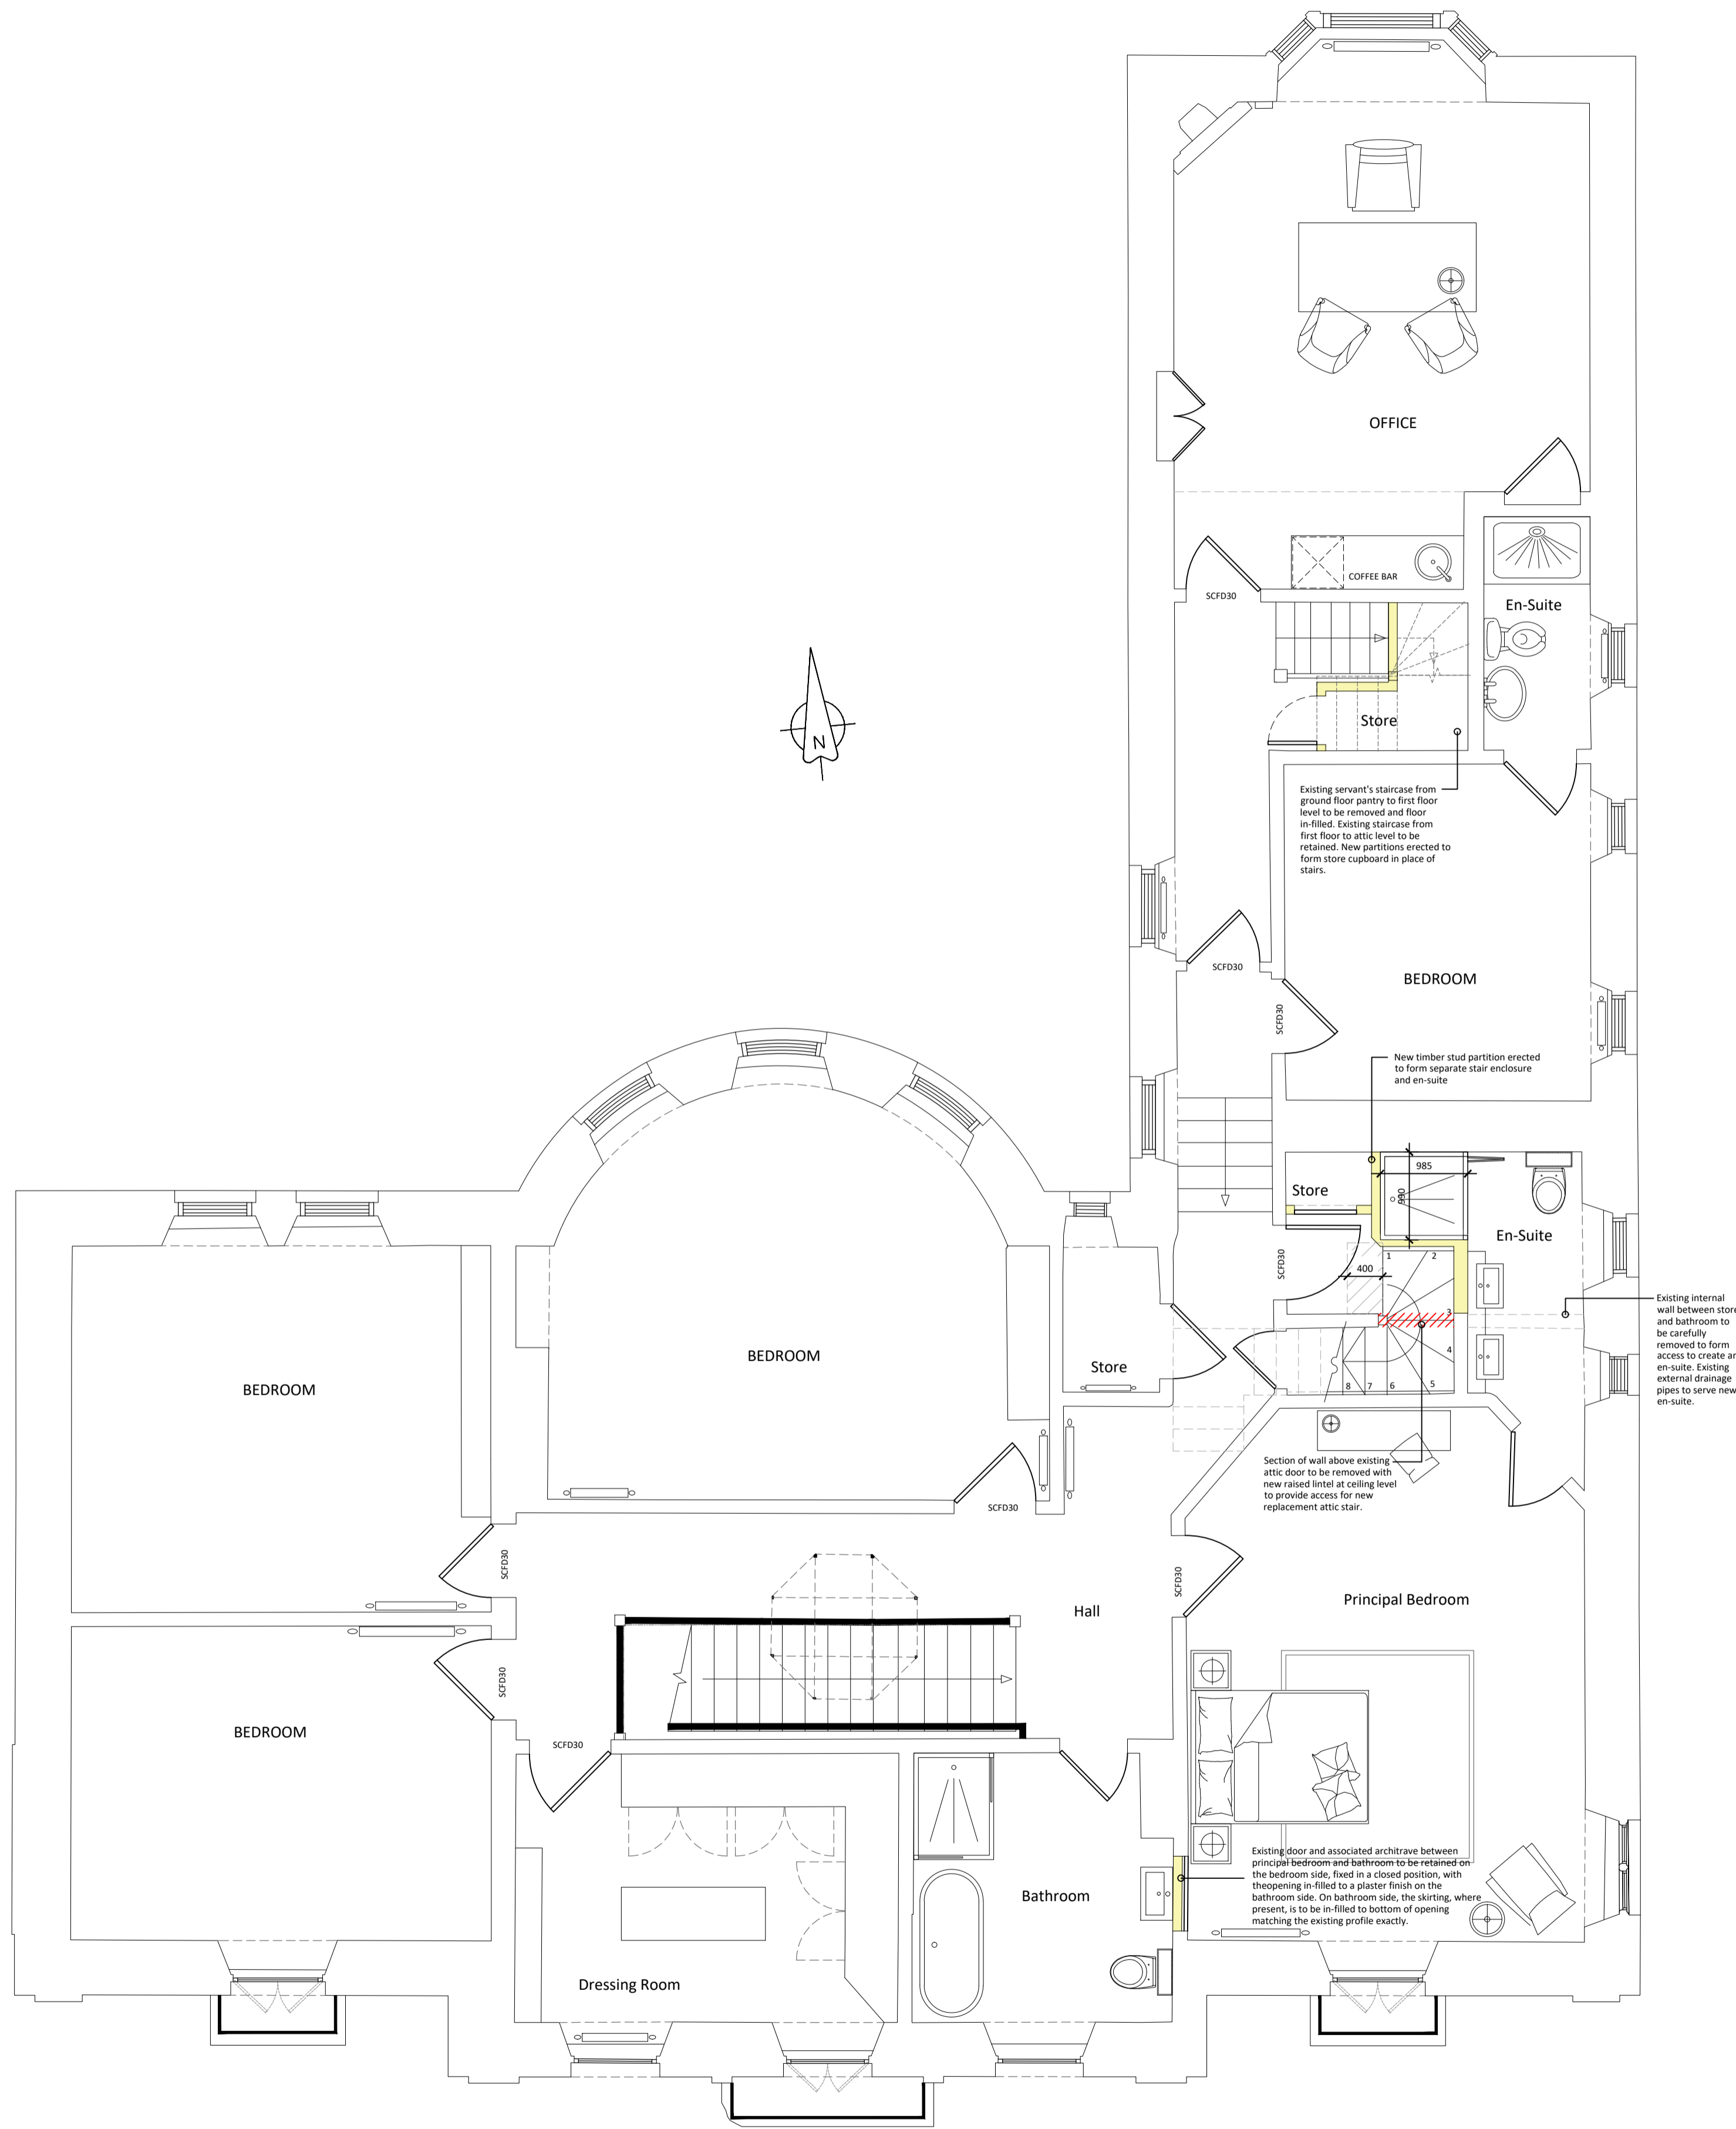

PROPOSED FIRST FLOOR PLANS // 1:50

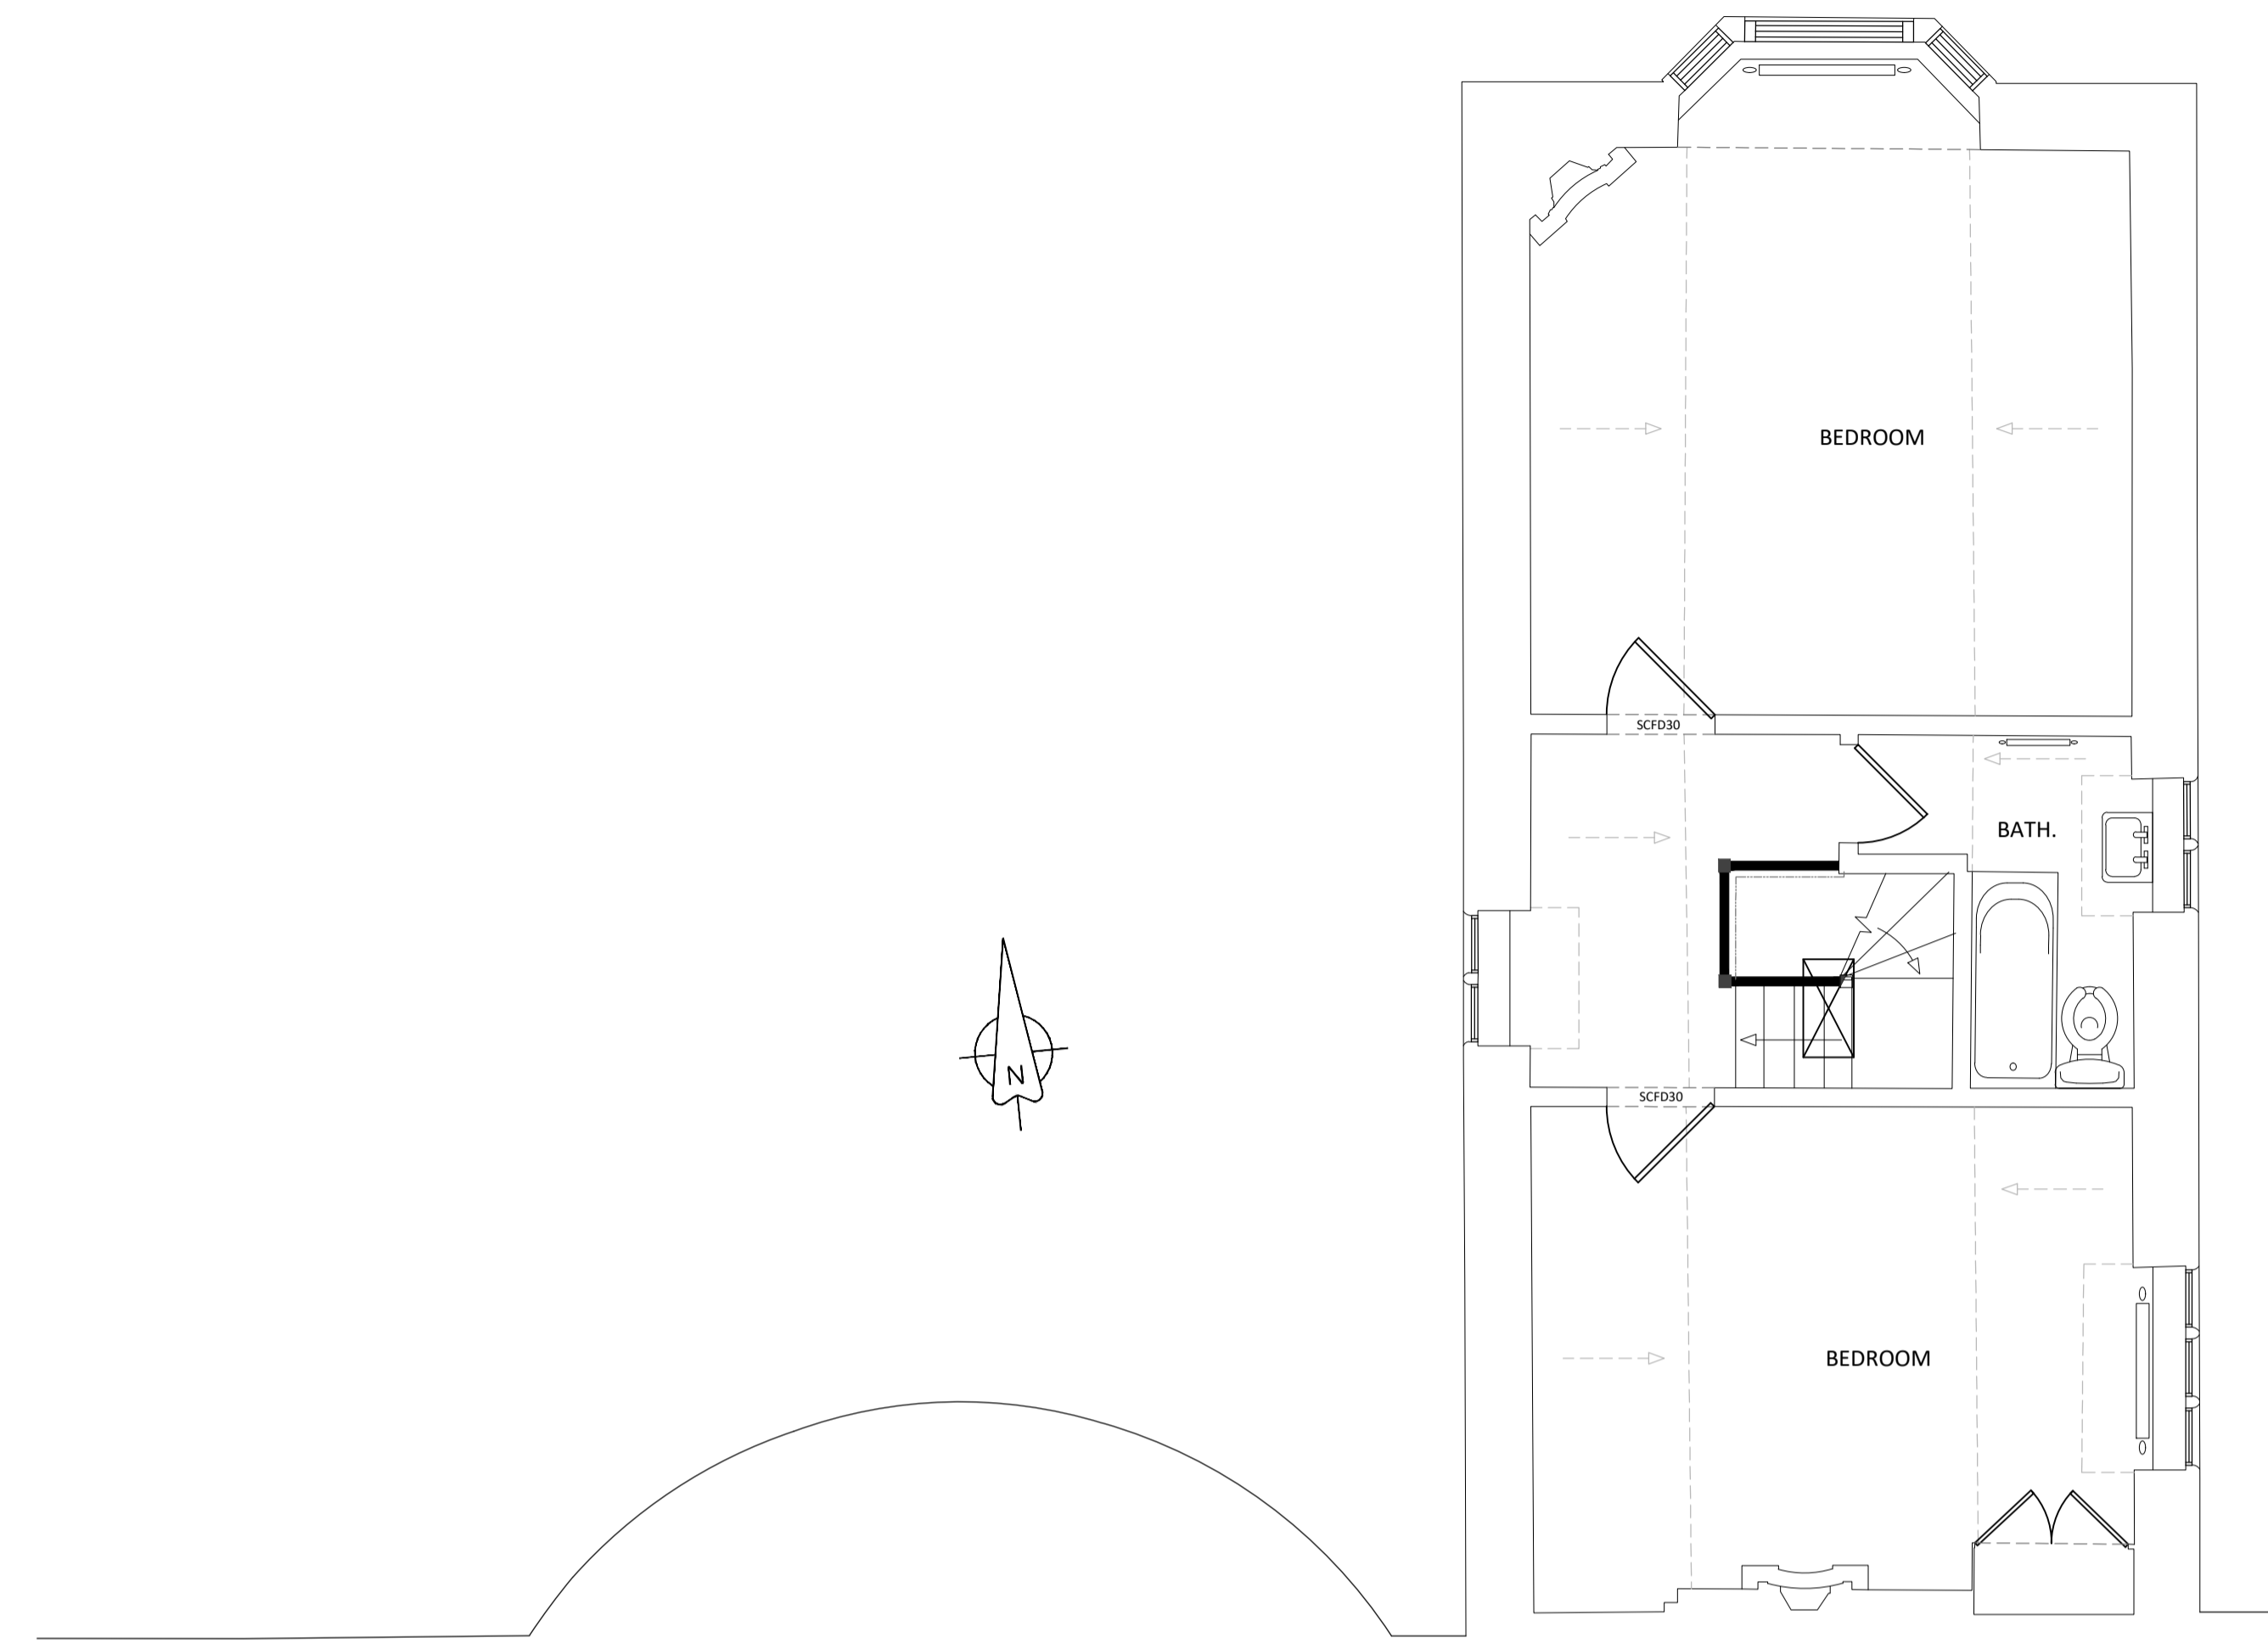

PROPOSED SECOND FLOOR PLANS // 1:50

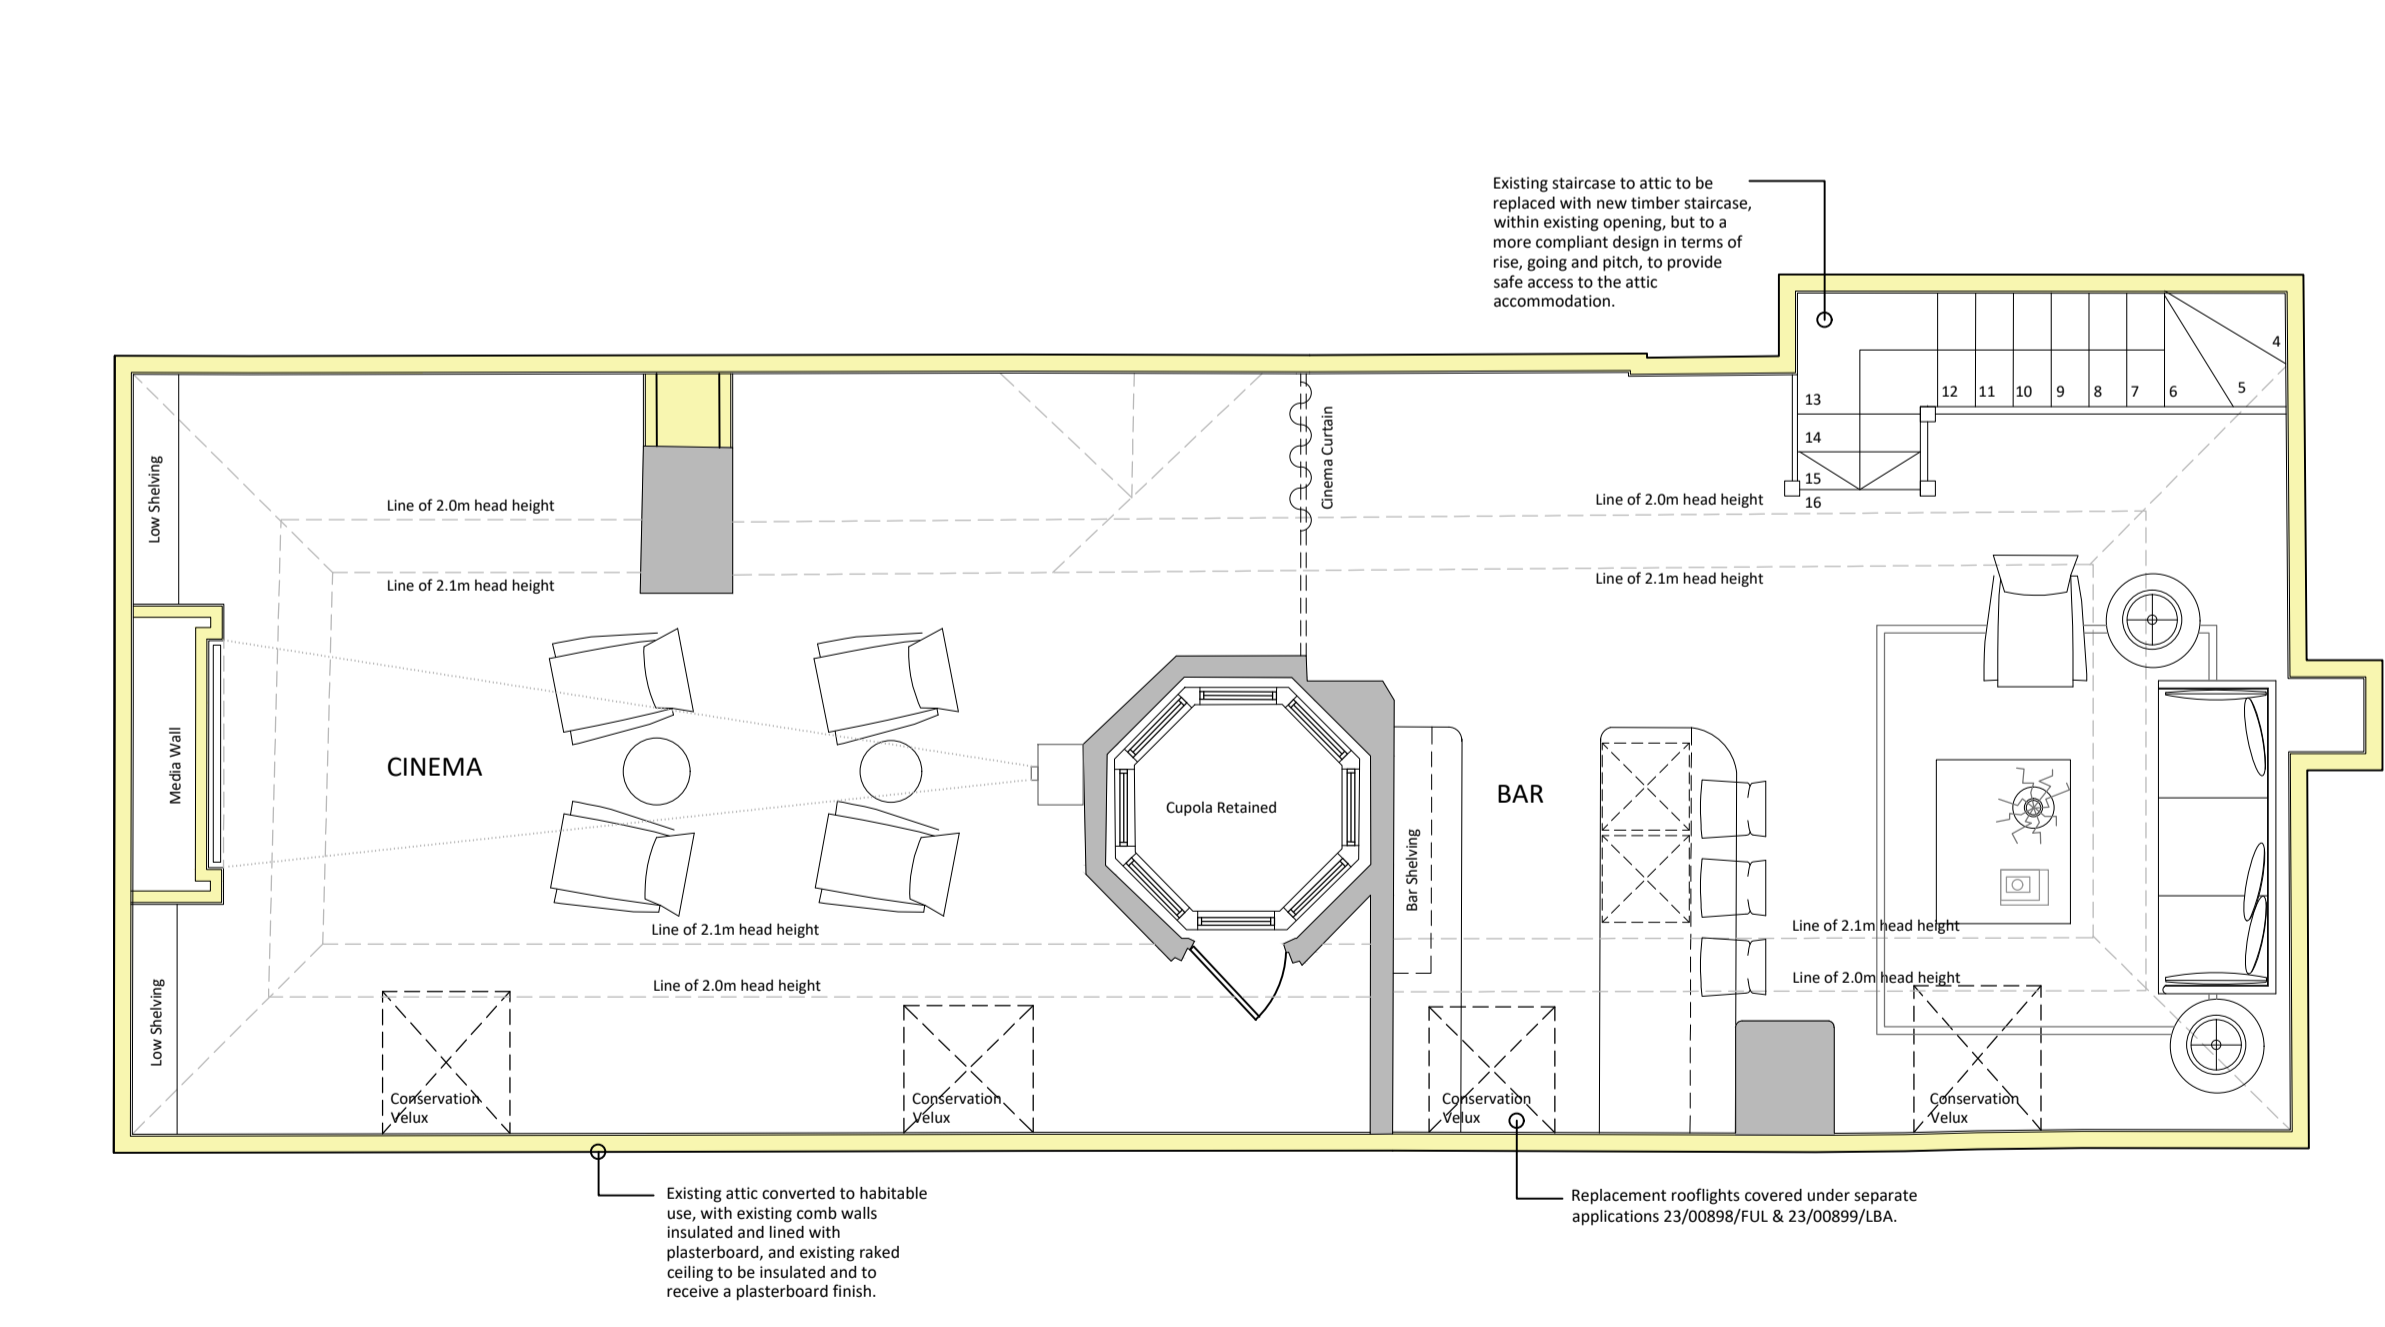 

CLIENT
 Mr & Mrs Dingwall

PROJECT
 Proposed Alterations
 15 Clevedon Gardens
 Glasgow

TITLE
 Proposed Floor Plans
 First & Second

JOB REF	DRG SIZE
23-008	A1
DRG No	REV
L(2)-02	
DATE	SCALE
May 23	1:100



©2023 Copyright of Architect