



Existing North Elevation
Scale 1:100




Existing Farmhouse East Elevation
Scale 1:100




Existing South Elevation
Scale 1:100




Existing West Elevation
Scale 1:100

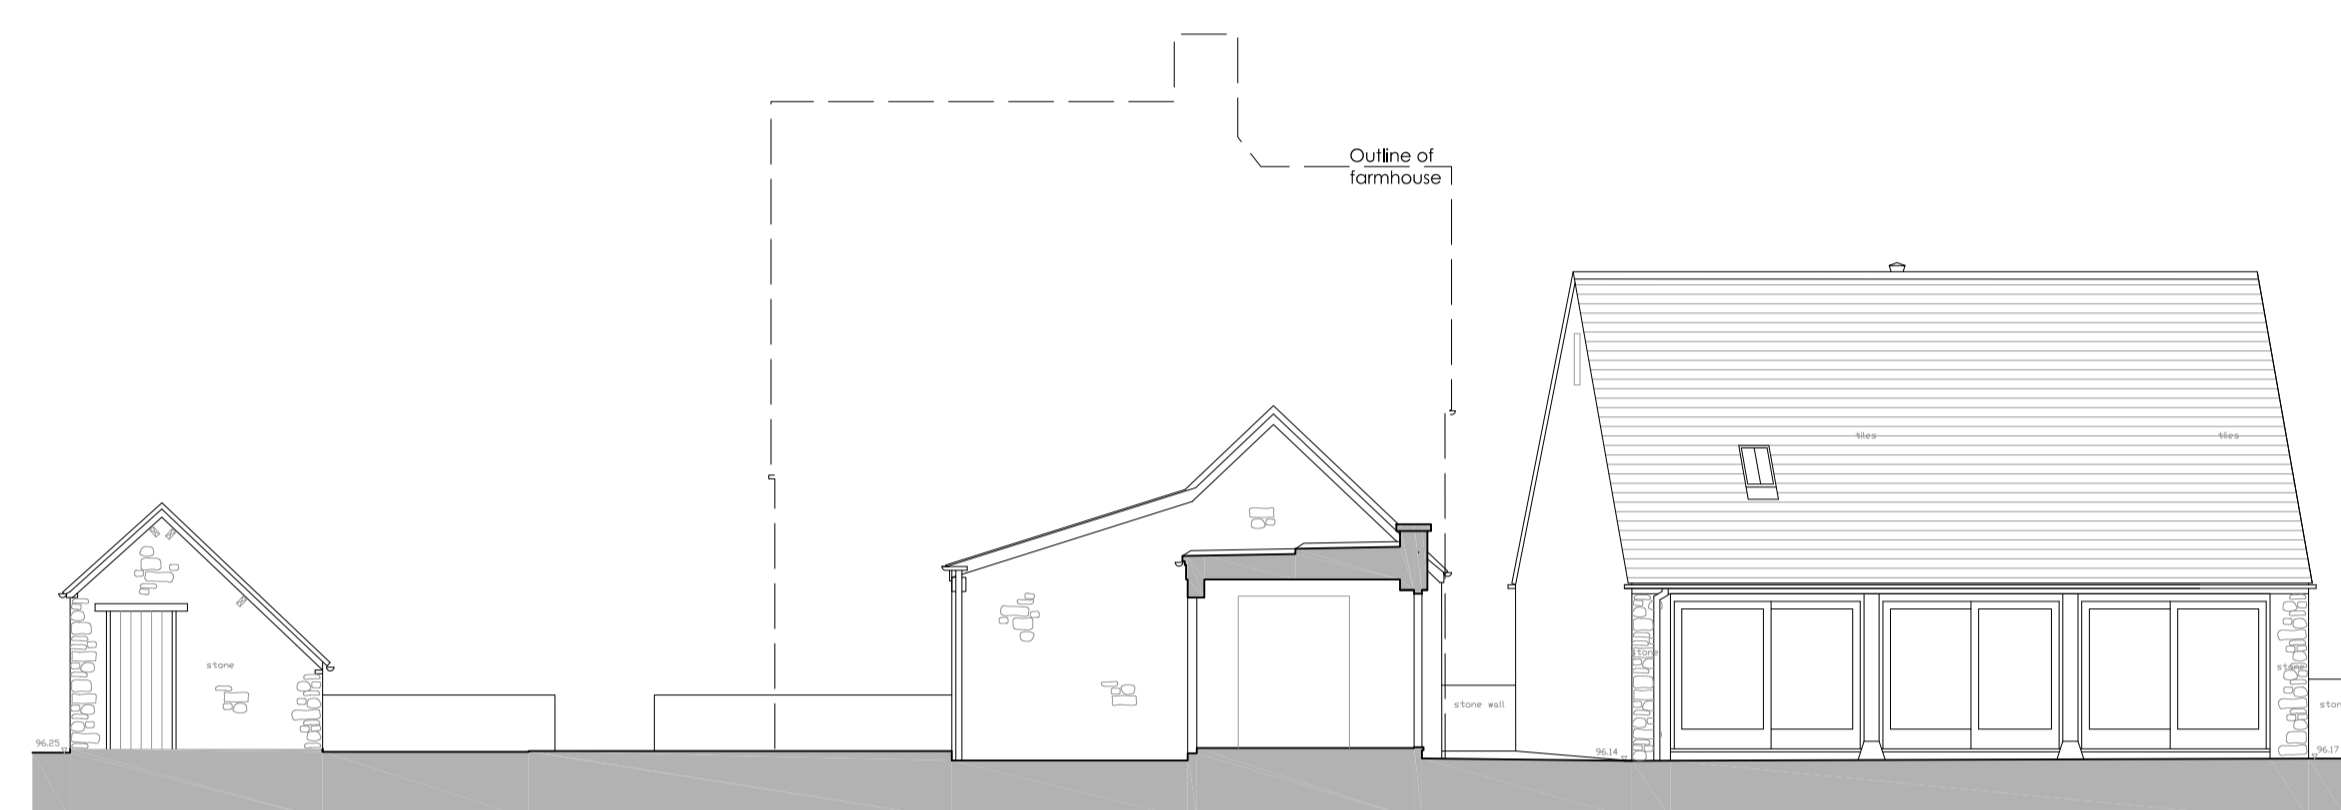


Existing Kitchen East Elevation
Scale 1:100

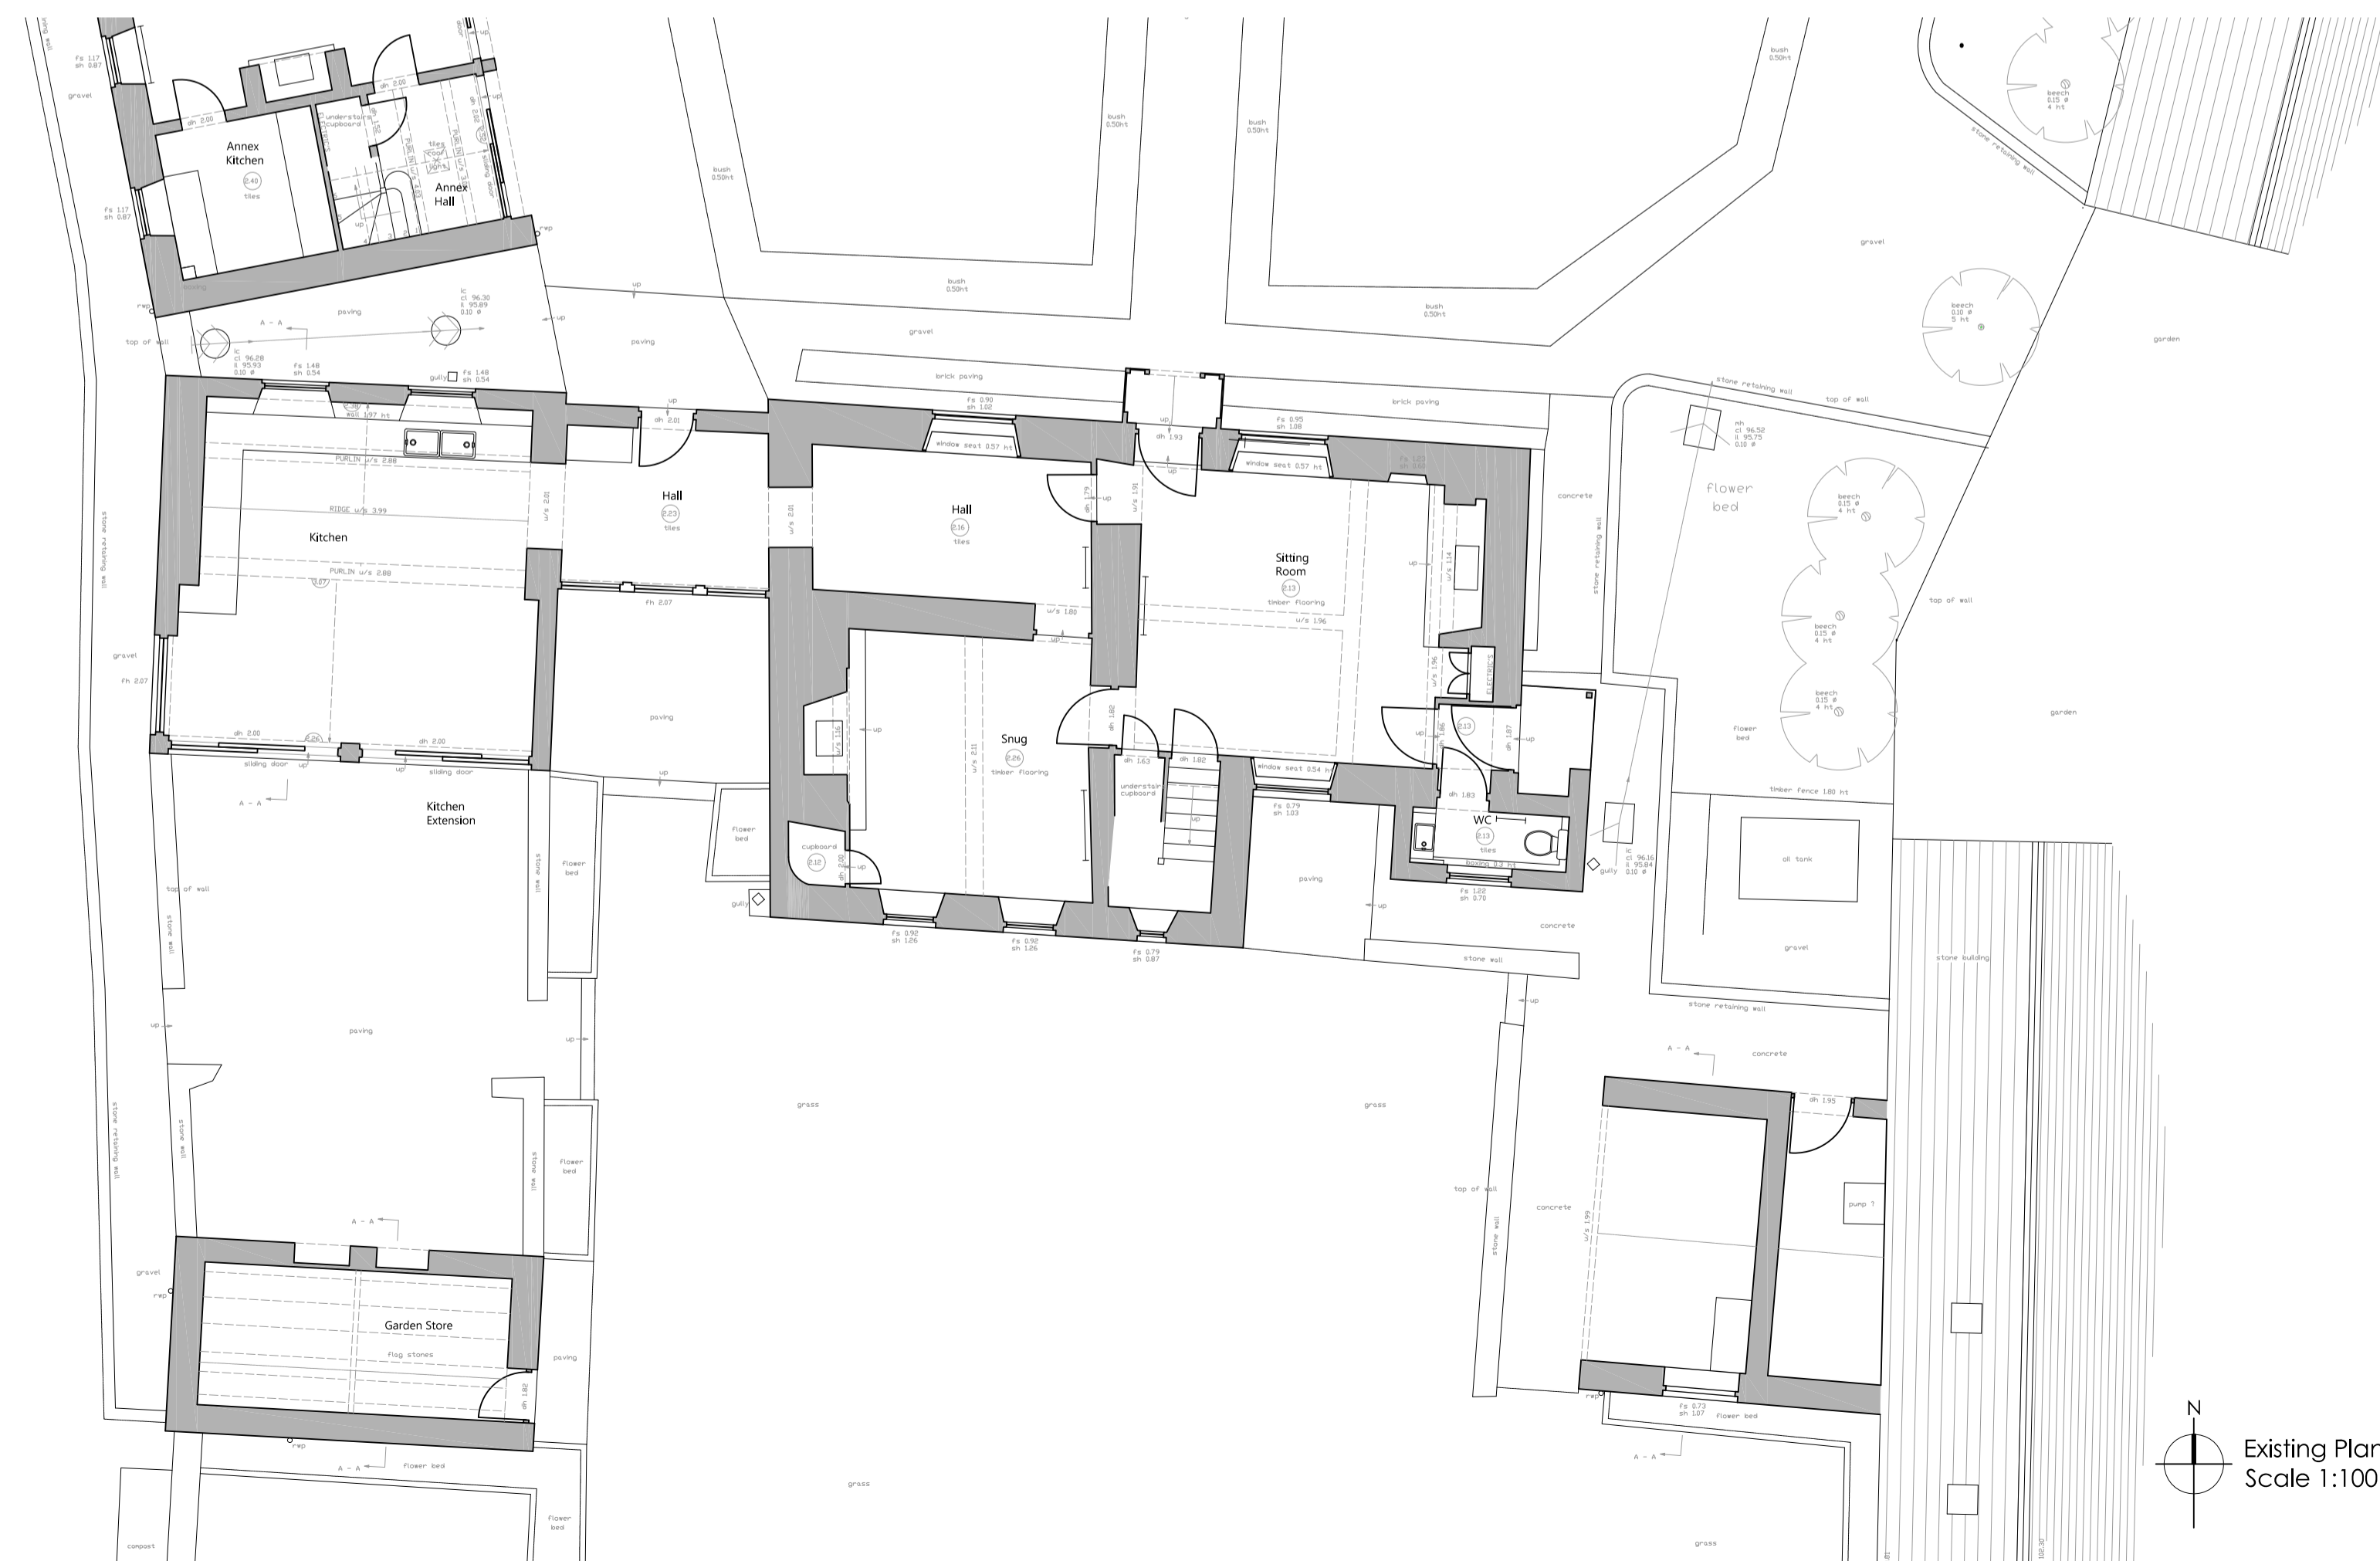


Existing Plan
Scale 1:100

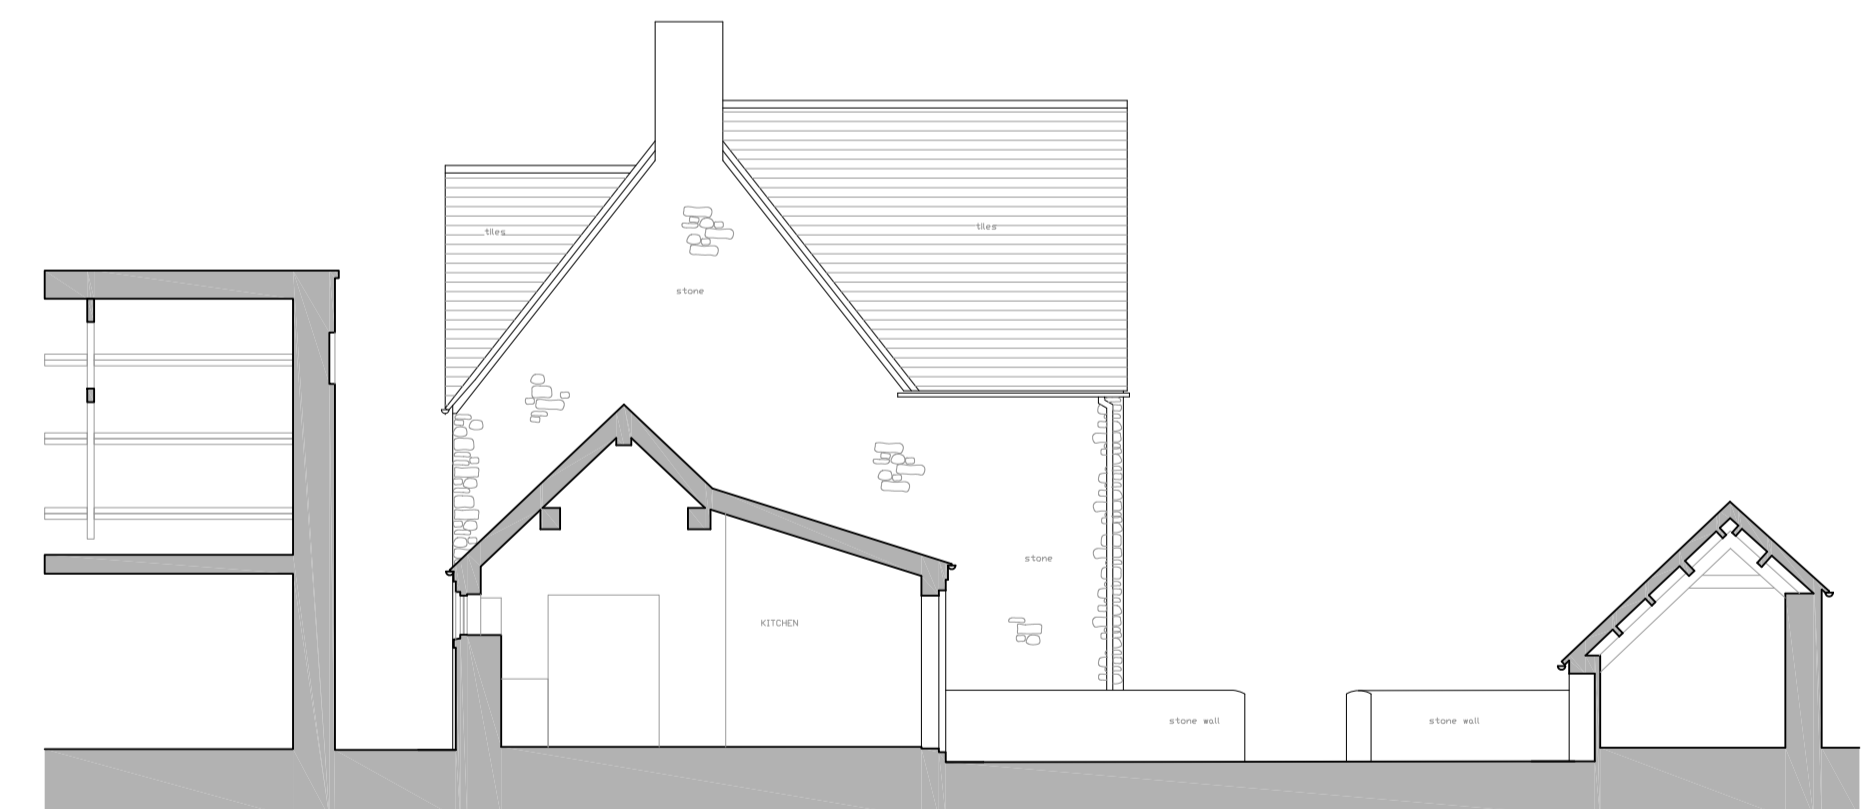

Existing Kitchen Section
Scale 1:100

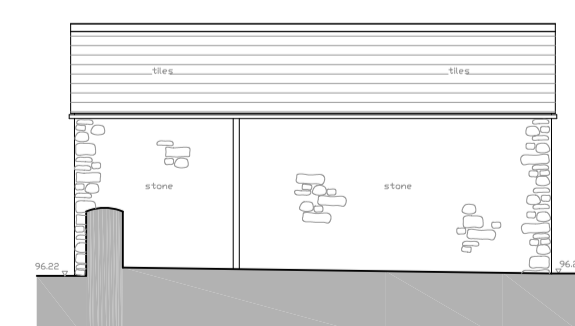


Existing Garden Store South Elevation
Scale 1:50

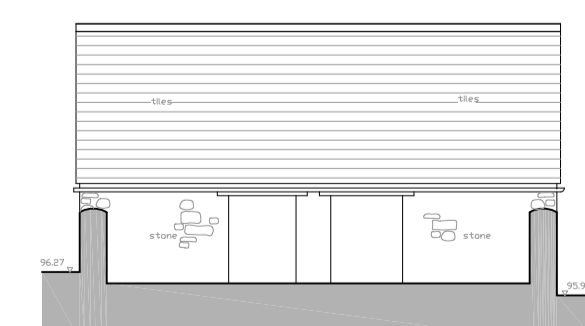

Existing Garden Store North Elevation
Scale 1:50

General Notes

1. This drawing is the copyrighted property of Eastbrook Architects Ltd. No reproduction of any part is allowed without written permission.

 

Status
PLANNING

Revisions

Project
Mill Farmhouse, Ewen,
Kemble, GL7 6BT

Client
Mr and Mrs Gibson

Drawing
Existing Extension & Garden
Store Plans, Elevations &
Section

Scale
1:100 @ A1

Date
November 2023

EASTBROOK ARCHITECTS

Kent House
Sheep Street
Stow-on-the-Wald
Gloucestershire GL54 1HQ
Phone: 01451 830541
enquiries@eastbrookarchitects.co.uk
www.eastbrookarchitects.co.uk

RIBA #

Drawing number
1555 - S01

Revision
-