

Note
No alterations are proposed to the North and East Elevations as part of this application



Existing South Elevation
Scale: 1:50



The contractor or manufacturer is responsible for checking all dimensions and querying any discrepancies.


This drawing is the property of Charles Mullineux Design Ltd. Copyright is reserved by them and the drawing is issued on the condition that it is not copied, reproduced, retained or disclosed to any unauthorised person, either wholly or in part without written consent.

© Copyright Charles Mullineux Design Ltd

No.	Revision Notes	Date	Drawn by:	Checked by:

Project Name: South Cerney Manor
 Job Number: 0053
 Sheet Title: Proposed South Elevation

Sheet No: PL-120
 Revision: Scale as indicated @ A1
 Date: Dec 23
 Drawn By: TN
 Reviewed By: CM
 Status: PLANNING & LBC

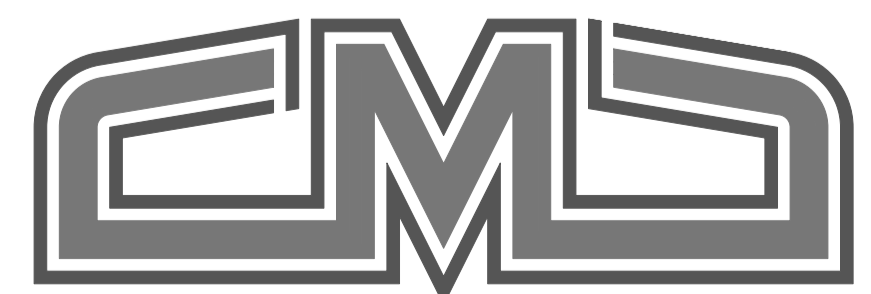

CHARLES MULLINEUX DESIGN
 13 Lyplatt Street, Cheltenham, GL50 2TY
 www.charlesmullineux.co.uk 07759 281 889
 design@charlesmullineux.co.uk