


**Existing Third Floor Plan**  
Scale: 1:100



**Existing Roof Plan**  
Scale: 1:100

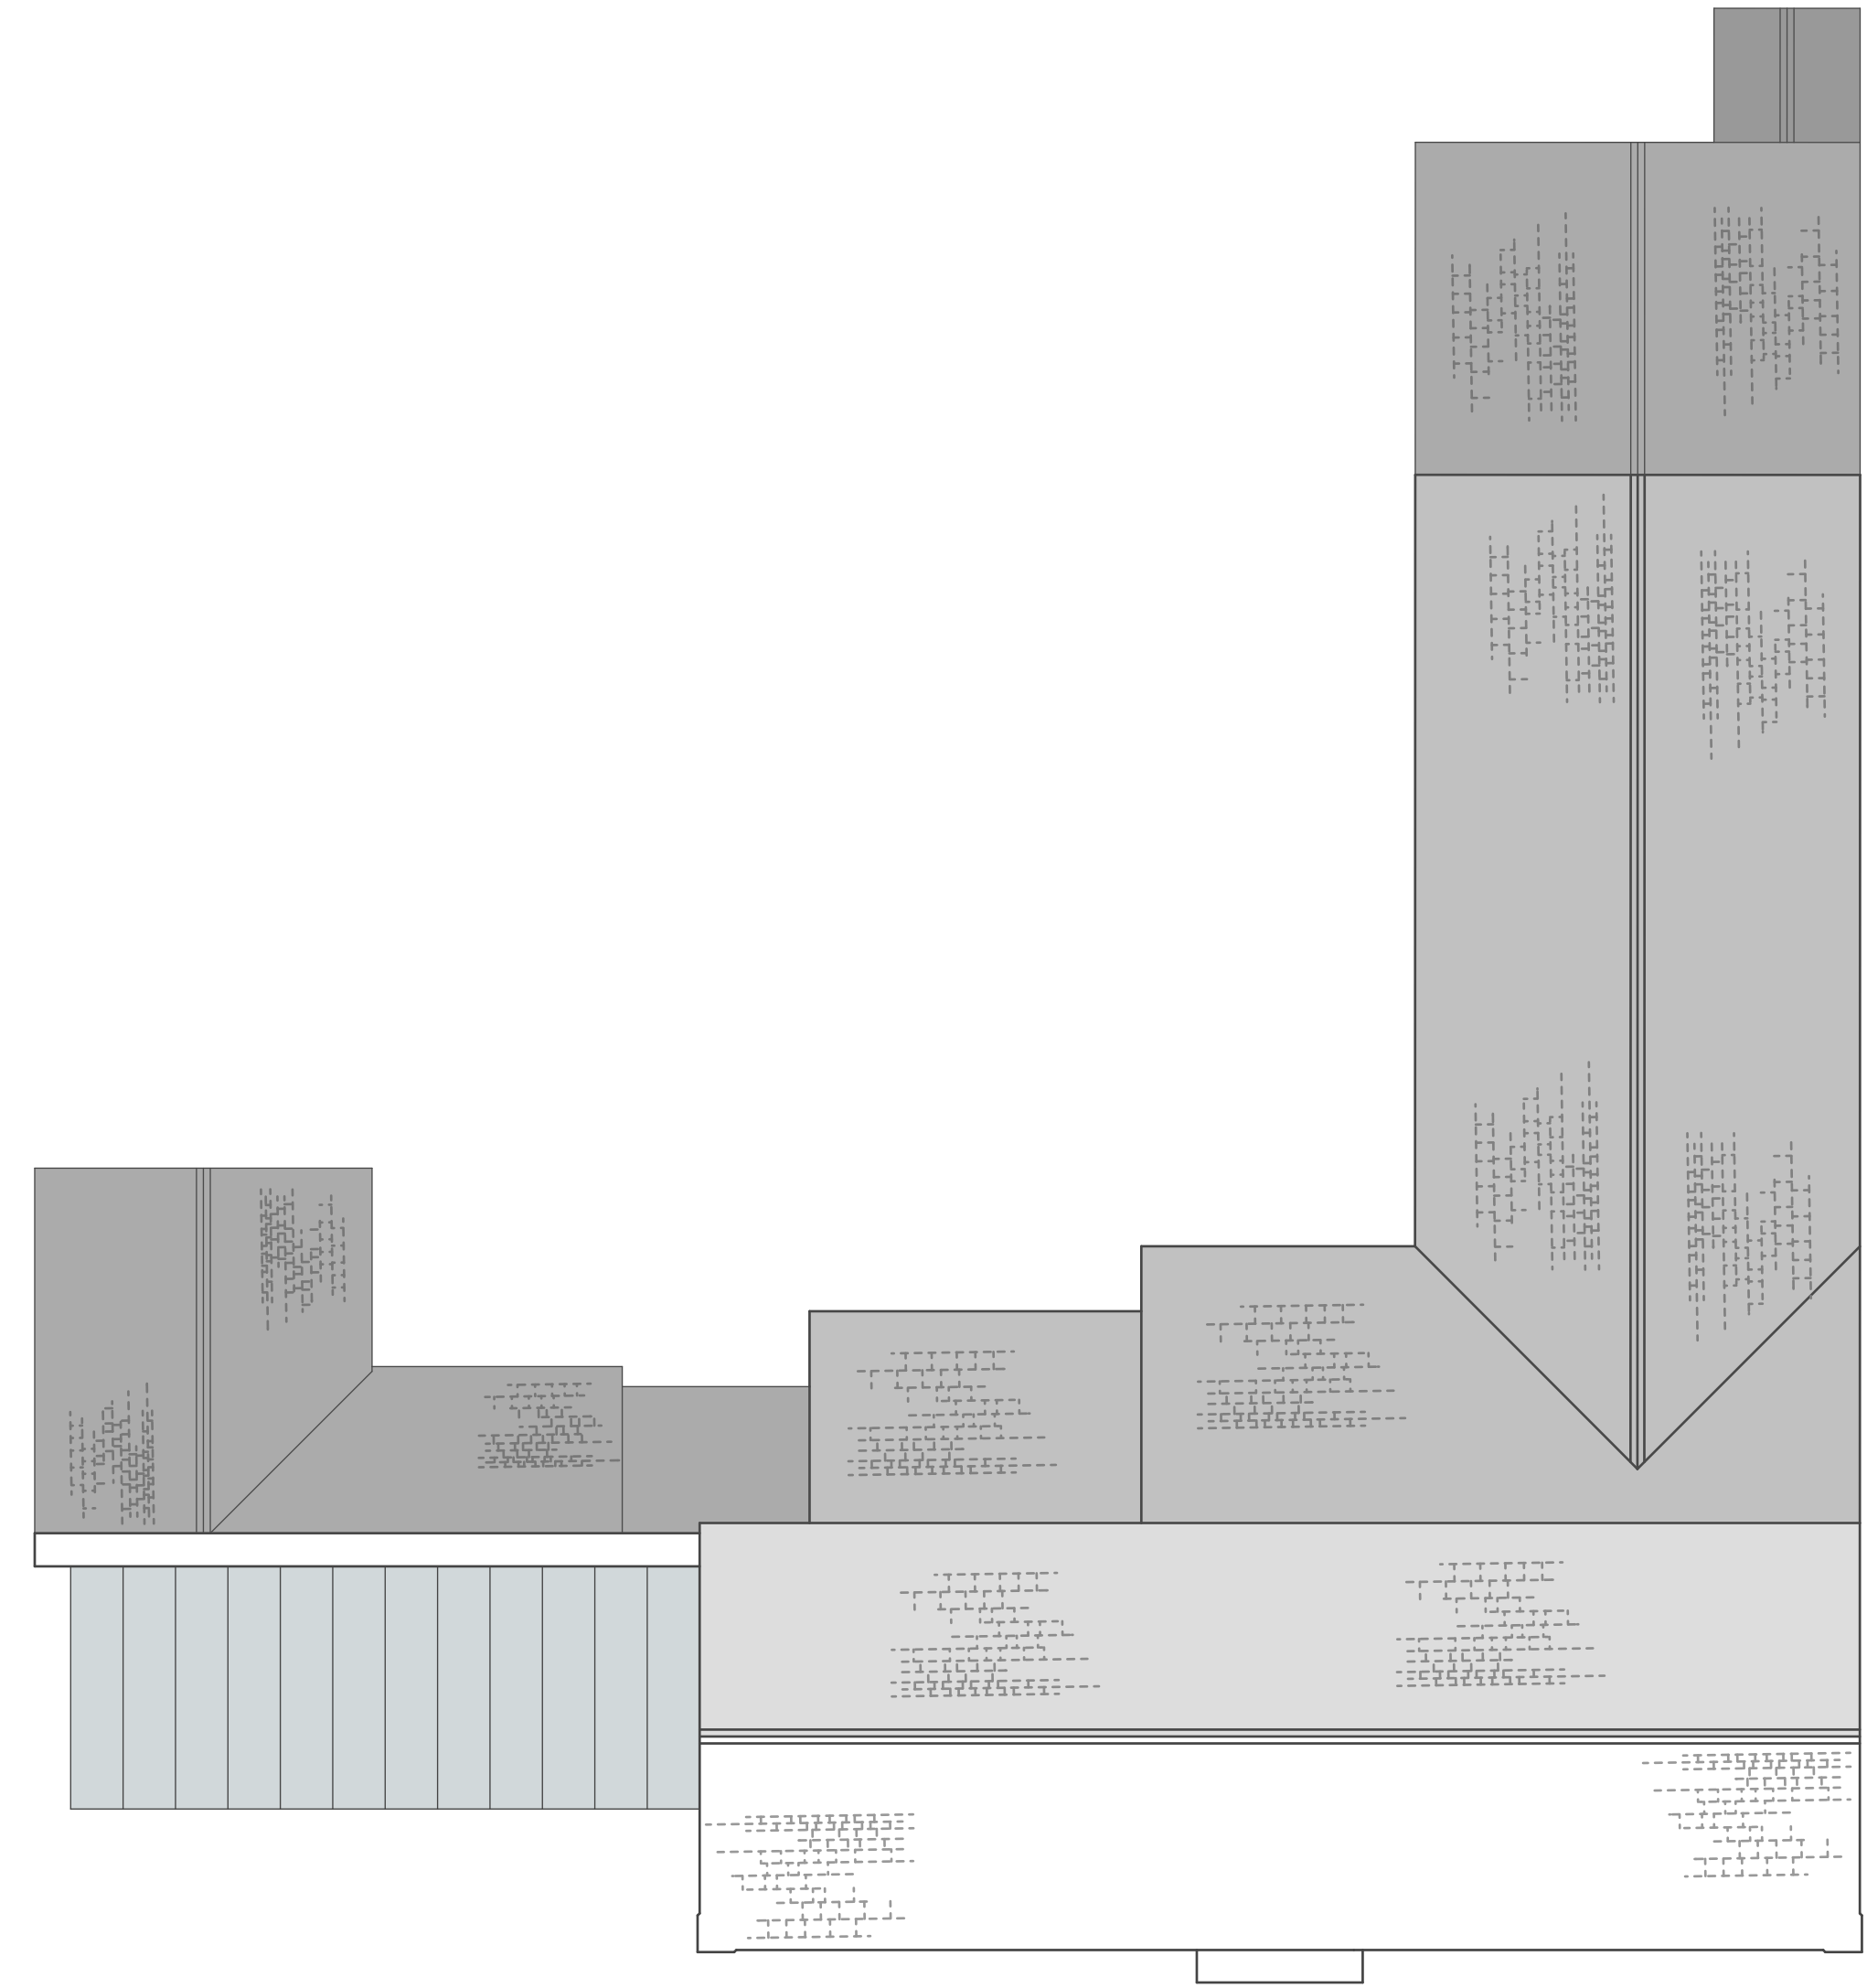


The contractor or manufacturer is responsible for checking all dimensions and querying any discrepancies.

This drawing is the property of Charles Mullineux Design Ltd. Copyright is reserved by them and the drawing is issued on the condition that it is not copied, reproduced, retained or disclosed to any unauthorised person, either wholly or in part without written consent.

© Copyright Charles Mullineux Design Ltd

No.	Revision Notes	Date	Drawn by:	Checked by:

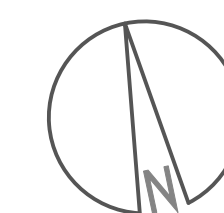

Project Name: South Cerney Manor  
Job Number: 0053  
Sheet Title: Existing TF & Roof Plan

Sheet No: PL-012  
Revision: Scale as indicated @ A1  
Date: Dec 23  
Drawn By: TN  
Reviewed By: CM  
Status: PLANNING & LBC

**CHARLES MULLINEUX DESIGN**  
13 Lyplatt Street, Cheltenham, GL50 2TY  
www.charlesmullineux.co.uk 07759 281 889  
design@charlesmullineux.co.uk