


**Existing First Floor Plan**  
Scale: 1:100

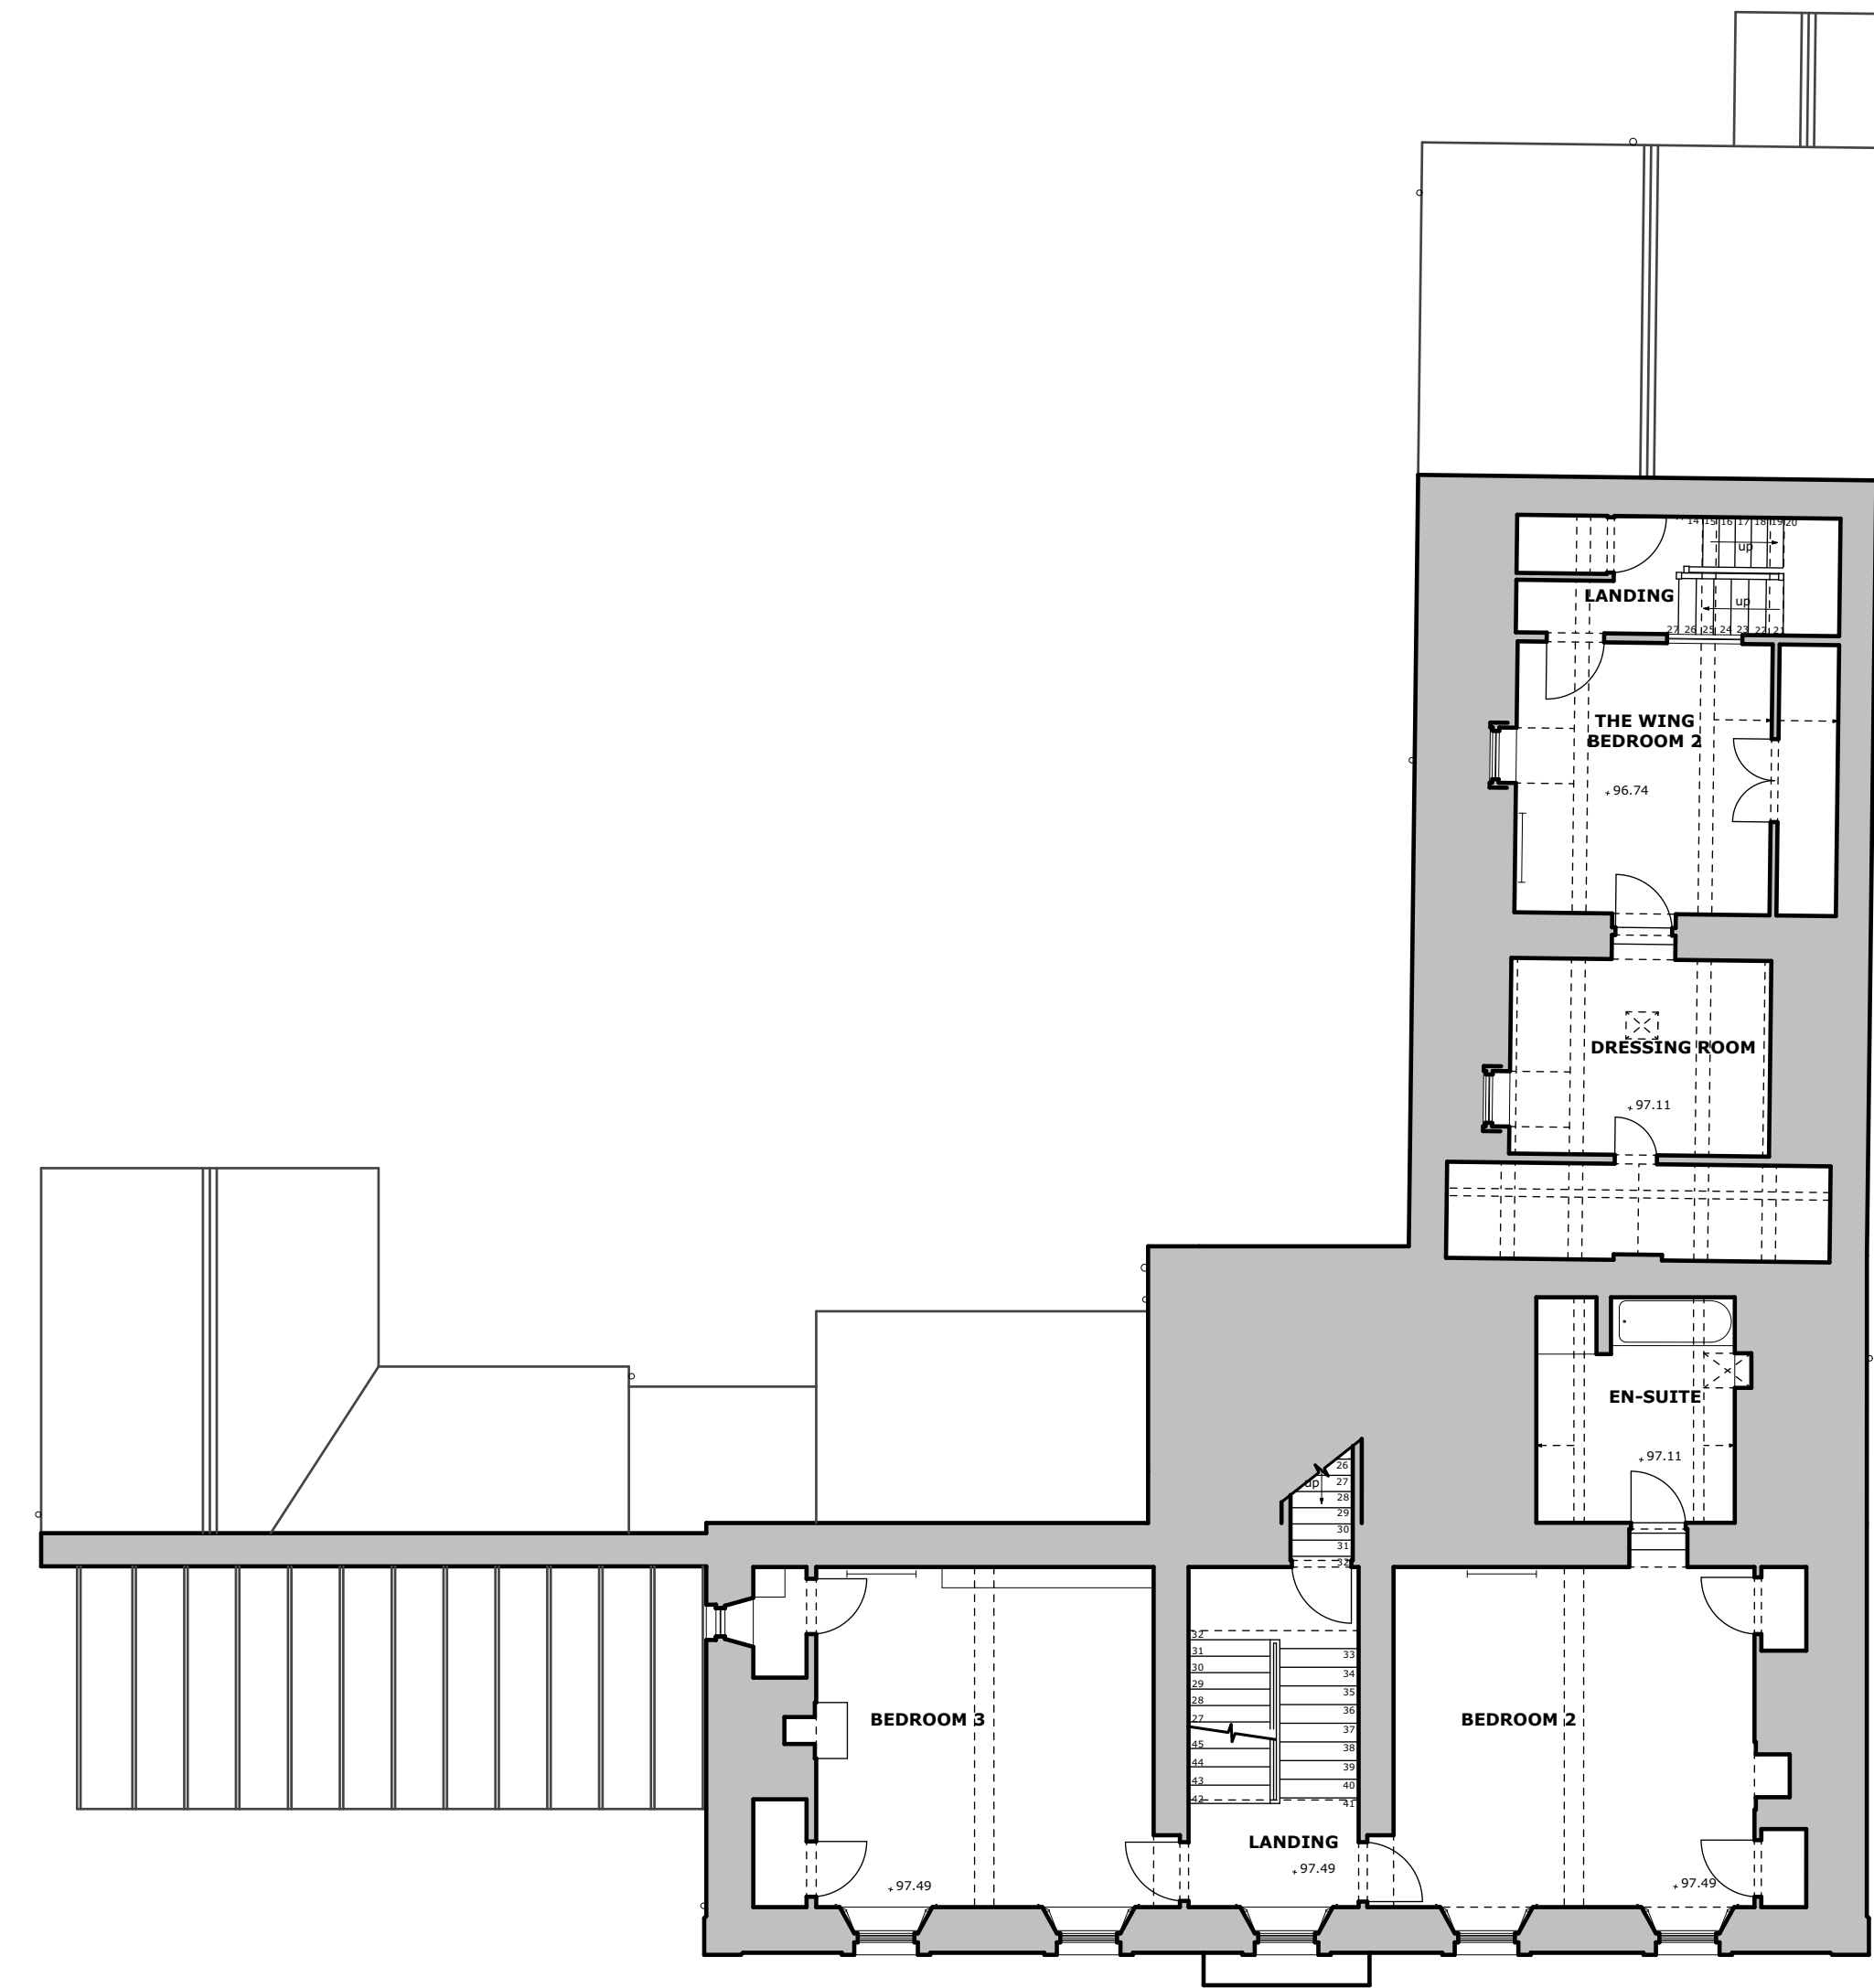

**Existing Second Floor Plan**  
Scale: 1:100




The contractor or manufacturer is responsible for checking all dimensions and querying any discrepancies.

This drawing is the property of Charles Mullineux Design Ltd. Copyright is reserved by them and the drawing is issued on the condition that it is not copied, reproduced, retained or disclosed to any unauthorised person, either wholly or in part without written consent.

© Copyright Charles Mullineux Design Ltd

No.	Revision Notes	Date	Drawn by:	Checked by:

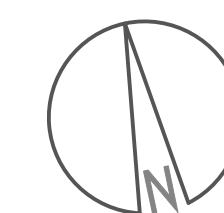

Project Name: South Cerney Manor  
 Job Number: 0053  
 Sheet Title: Existing FF & SF Plan

Sheet No: PL-011  
 Revision: Scale as indicated @ A1  
 Date: Dec 23  
 Drawn By: TN  
 Reviewed By: CM  
 Status: PLANNING & LBC

**CHARLES MULLINEUX DESIGN**

13 Lyplatt Street, Cheltenham, GL50 2TY 07759 281 889  
 www.charlesmullineux.co.uk design@charlesmullineux.co.uk