
 


# Oak Cottage - Site Plan

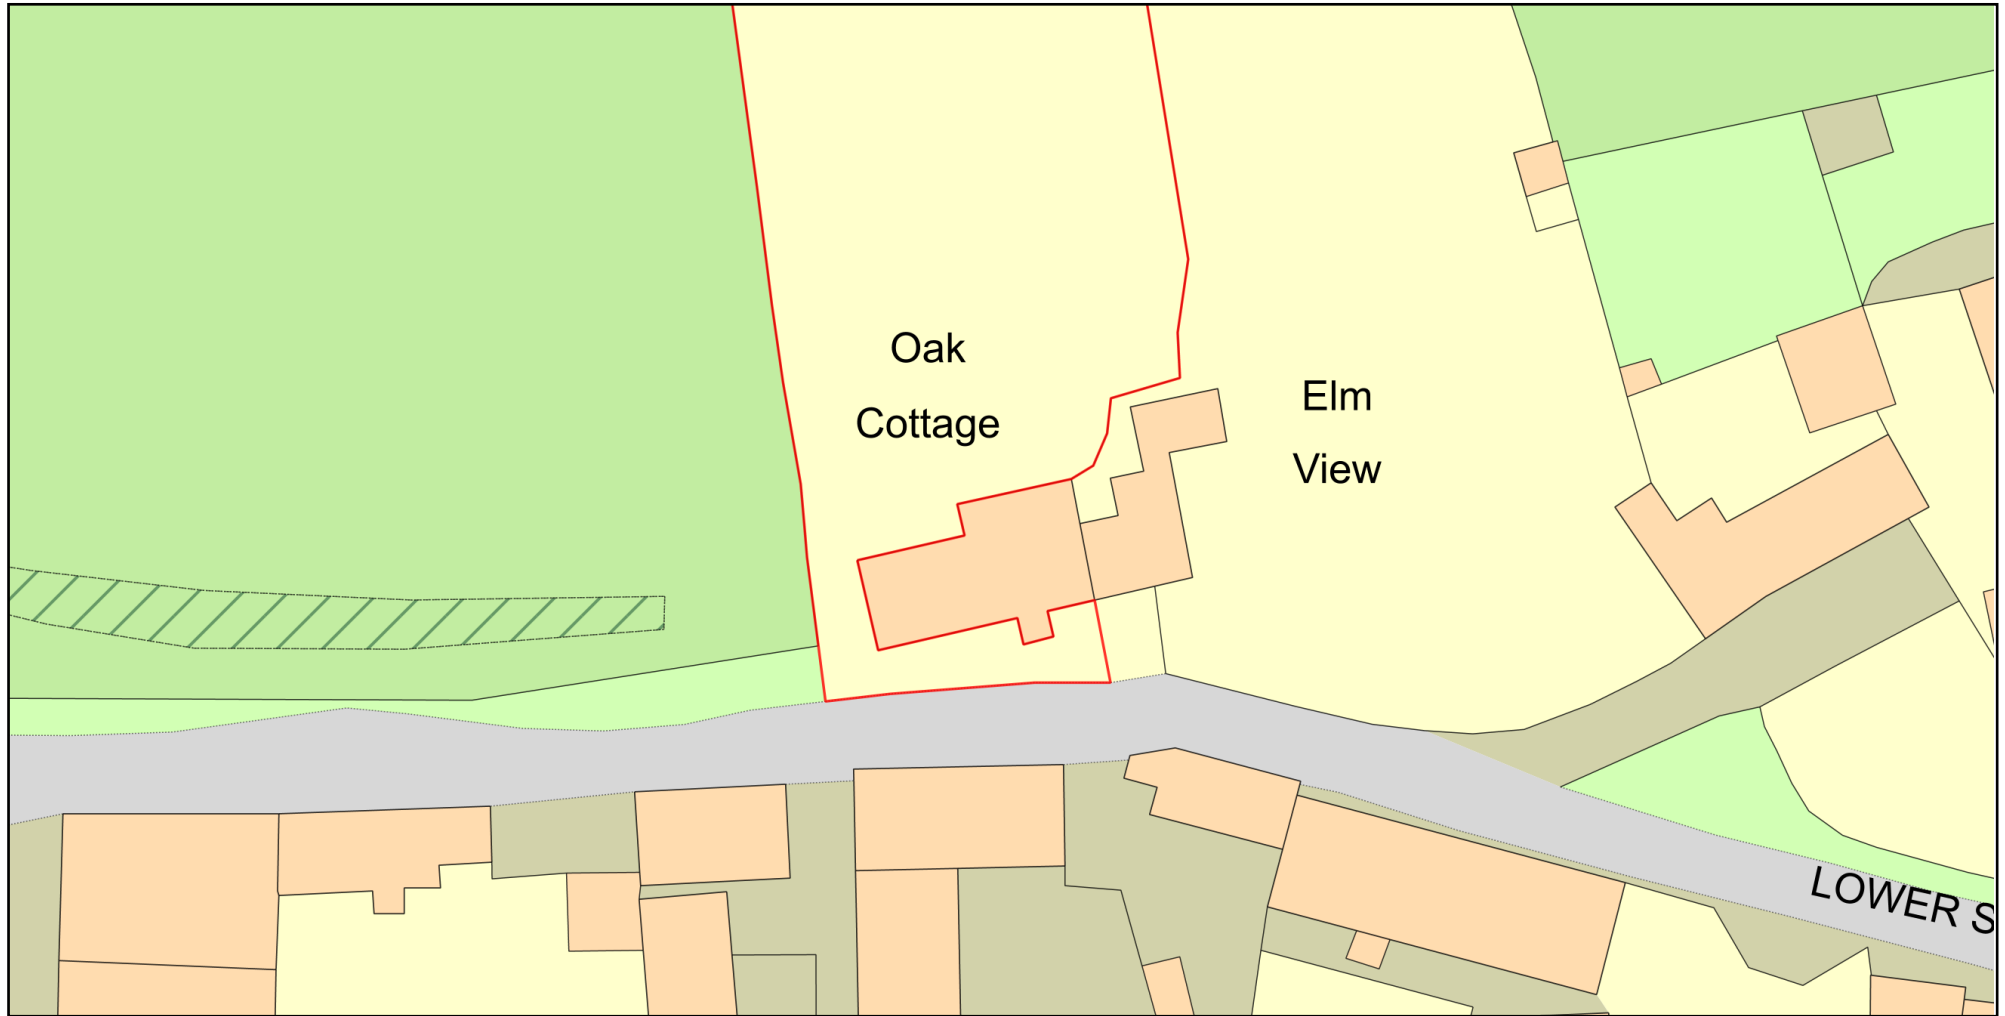

Plan Produced for: Richard Mansell

Date Produced: 02 Oct 2023

Plan Reference Number: TQRQM23275134527962

Scale: 1:500 @ A4

© Crown copyright and database rights 2023 OS 100042766

