


113 01 EXISTING ROOF FLOOR PLAN  
GENERAL ARRANGEMENT DRAWINGS

113 02 PROPOSED ROOF PLAN  
GENERAL ARRANGEMENT DRAWINGS

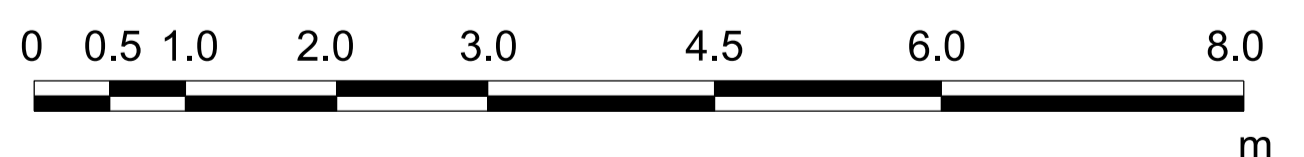

**'Atermon  
Architecture**  
34 Priory Road  
Barking  
Essex IG11 9XL  
T +44(0) 208 594 4959  
M +44(0) 7749 138 441  
E atermon@outlook.com

NOTES:  
1. DO NOT SCALE FOR CONSTRUCTION  
2. ALL DIMENSIONS ARE IN METERS OR MILLIMETERS UNLESS NOTED OTHERWISE  
3. ALL DISCREPANCIES TO BE NOTIFIED TO THE ARCHITECT IMMEDIATELY  
4. ALL CONSTRUCTION WORK TO COMPLY WITH LOCAL AUTHORITY CODES AND BUILDING REGULATIONS, BRITISH STANDARDS AND OTHER REGULATIONS APPLICABLE TO BOTH DESIGN AND EXECUTION OF THE WORK.

CLIENT:  
CHIMWEMWE BANDA  
15 BULRUSH CLOSE  
CHATHAM ME5 9BN

STRUCTURAL ENGINEERS:

BUILDING CONTROL

PARTY WALL SURVEYOR

ISSUE RECORD				
rv.	date	comment	by	ch
P1	08.01.24	FIRST ISSUE	NC	
P2	11.01.24	AMENDED PROJECT ADDRESS & SCALE AT TITLEBLOCK	NC	
P3	12.01.24	GRAPHIC SCALE ADJUSTED	NC	

PROJECT:  
15 BULRUSH CLOSE  
WALDRSLADE, CHATHAM  
MEDWAY ME5 9BN

STATUS:  
**CERTIFICATE OF LAWFULNESS**

TITLE:  
**EXISTING AND PROPOSED ROOF PLAN**

SCALE: 1:50@ A1	DRAWING No: 113	REVISION: P3	ORIGINAL PAPER SIZE: A1
JOB NO: 131			