




South East

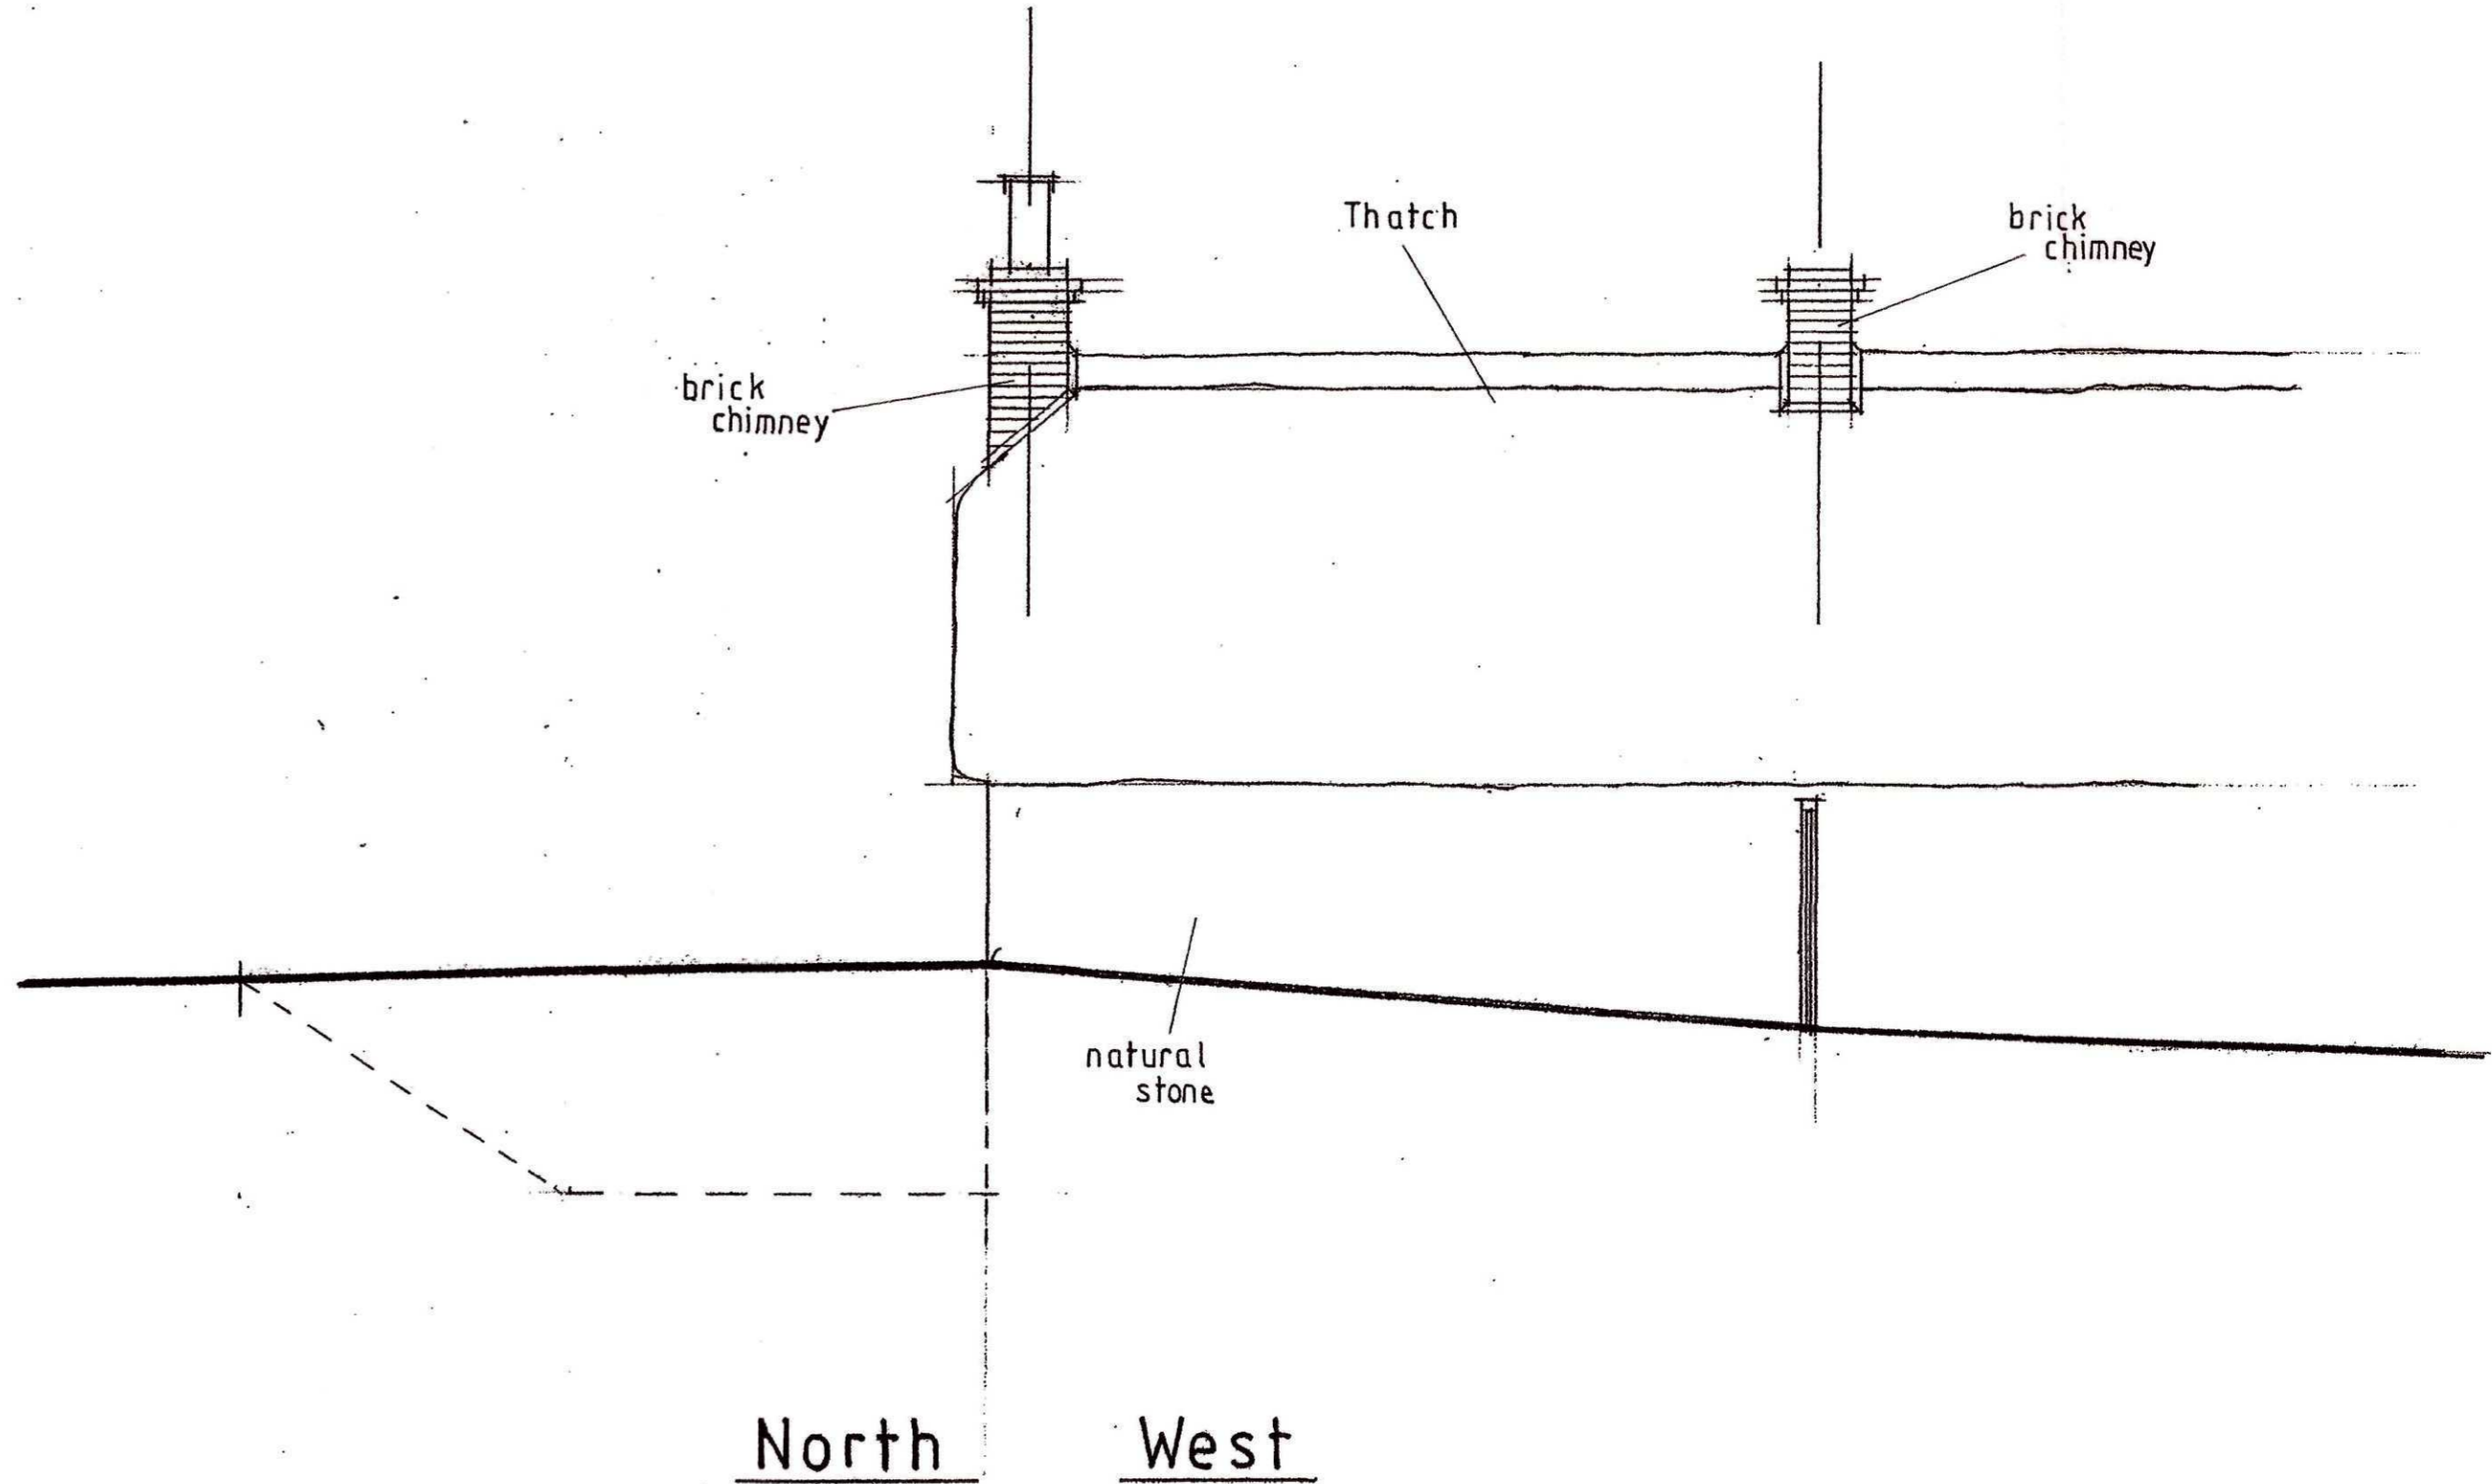

North West

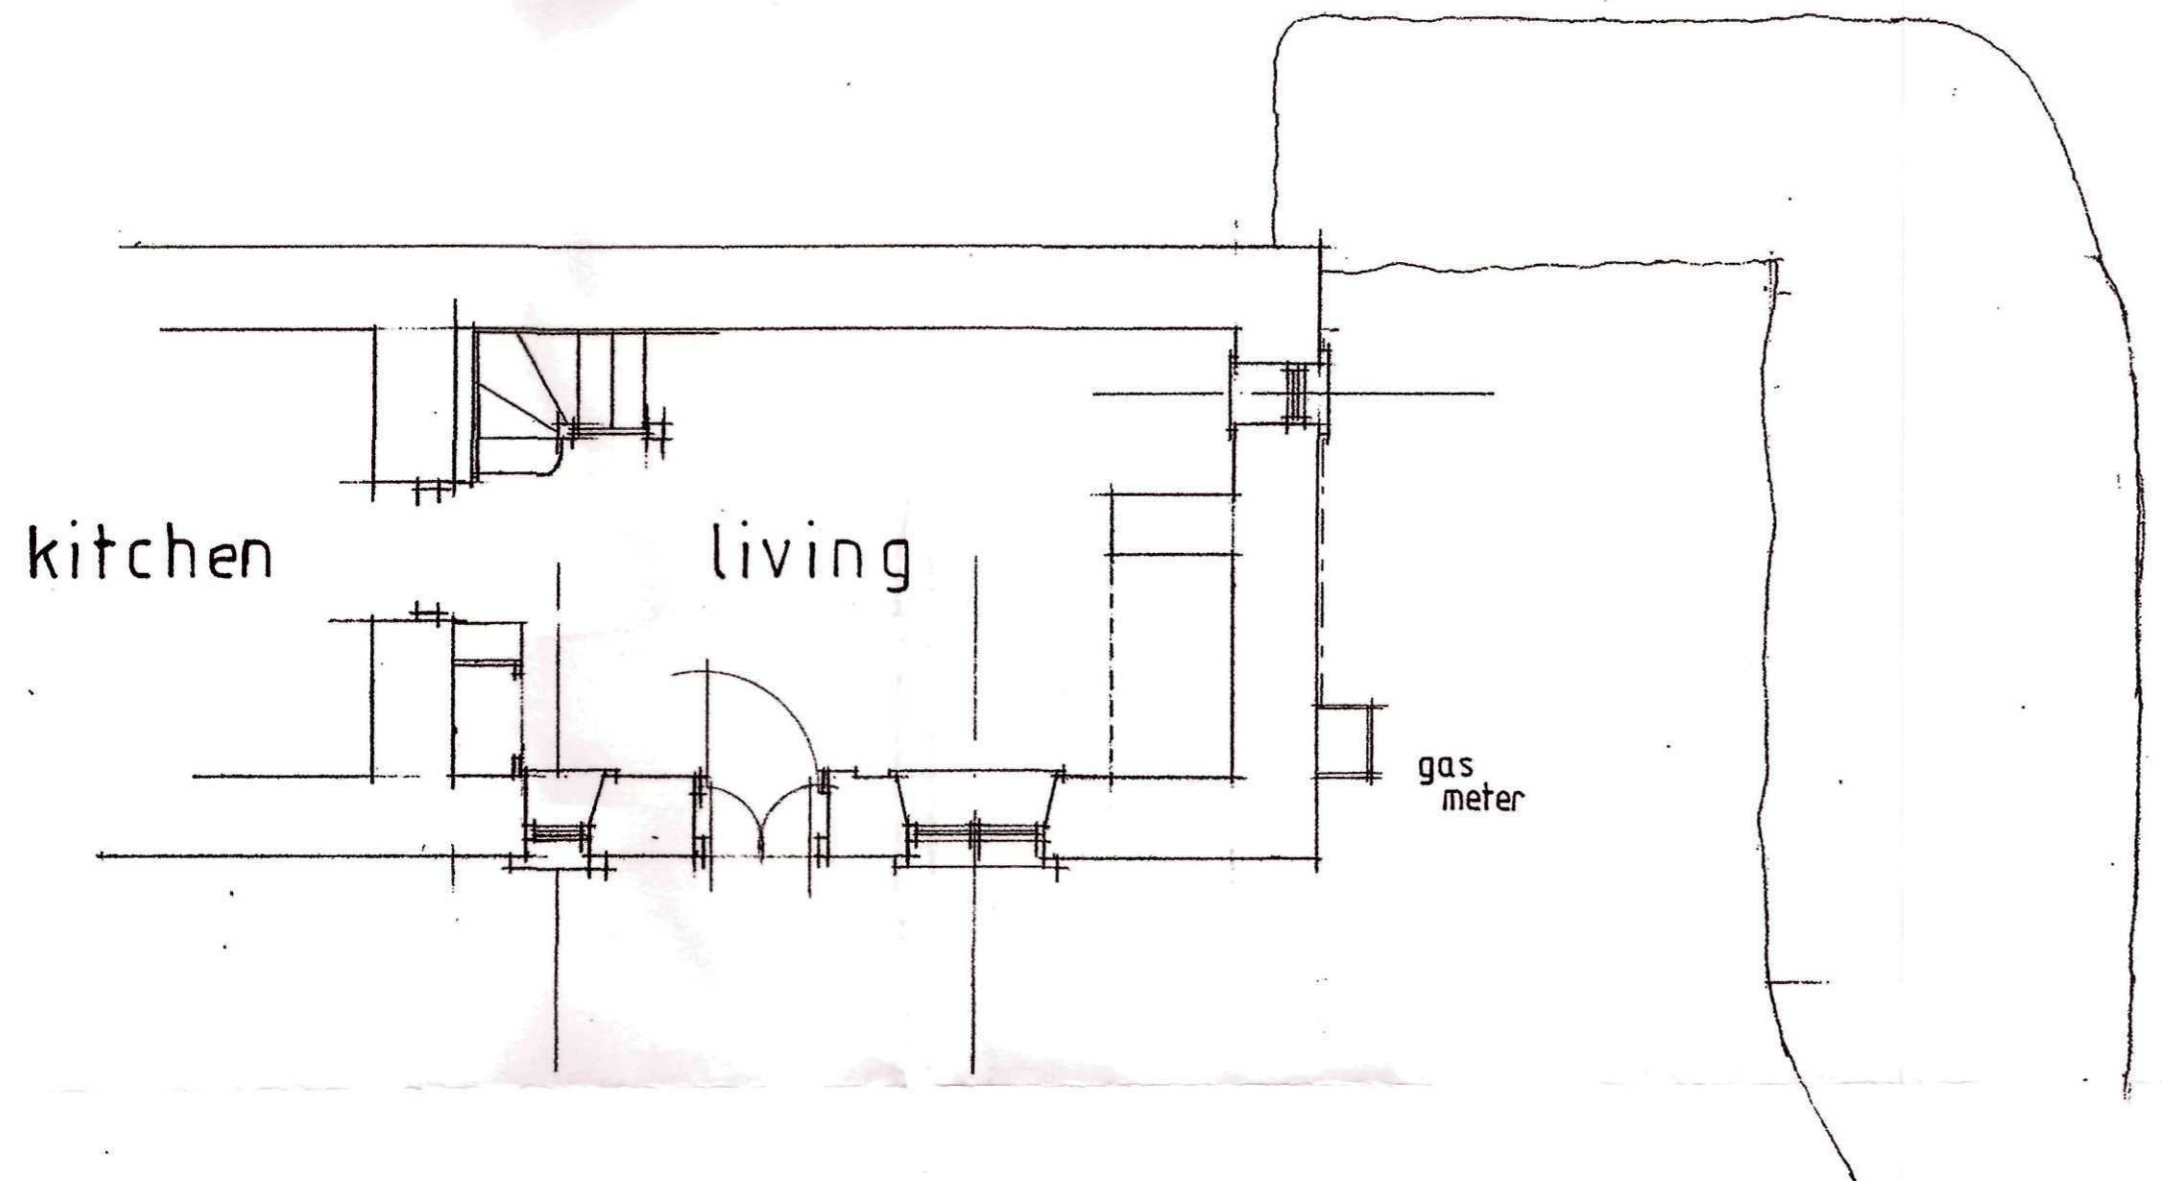

Ground Floor Plan

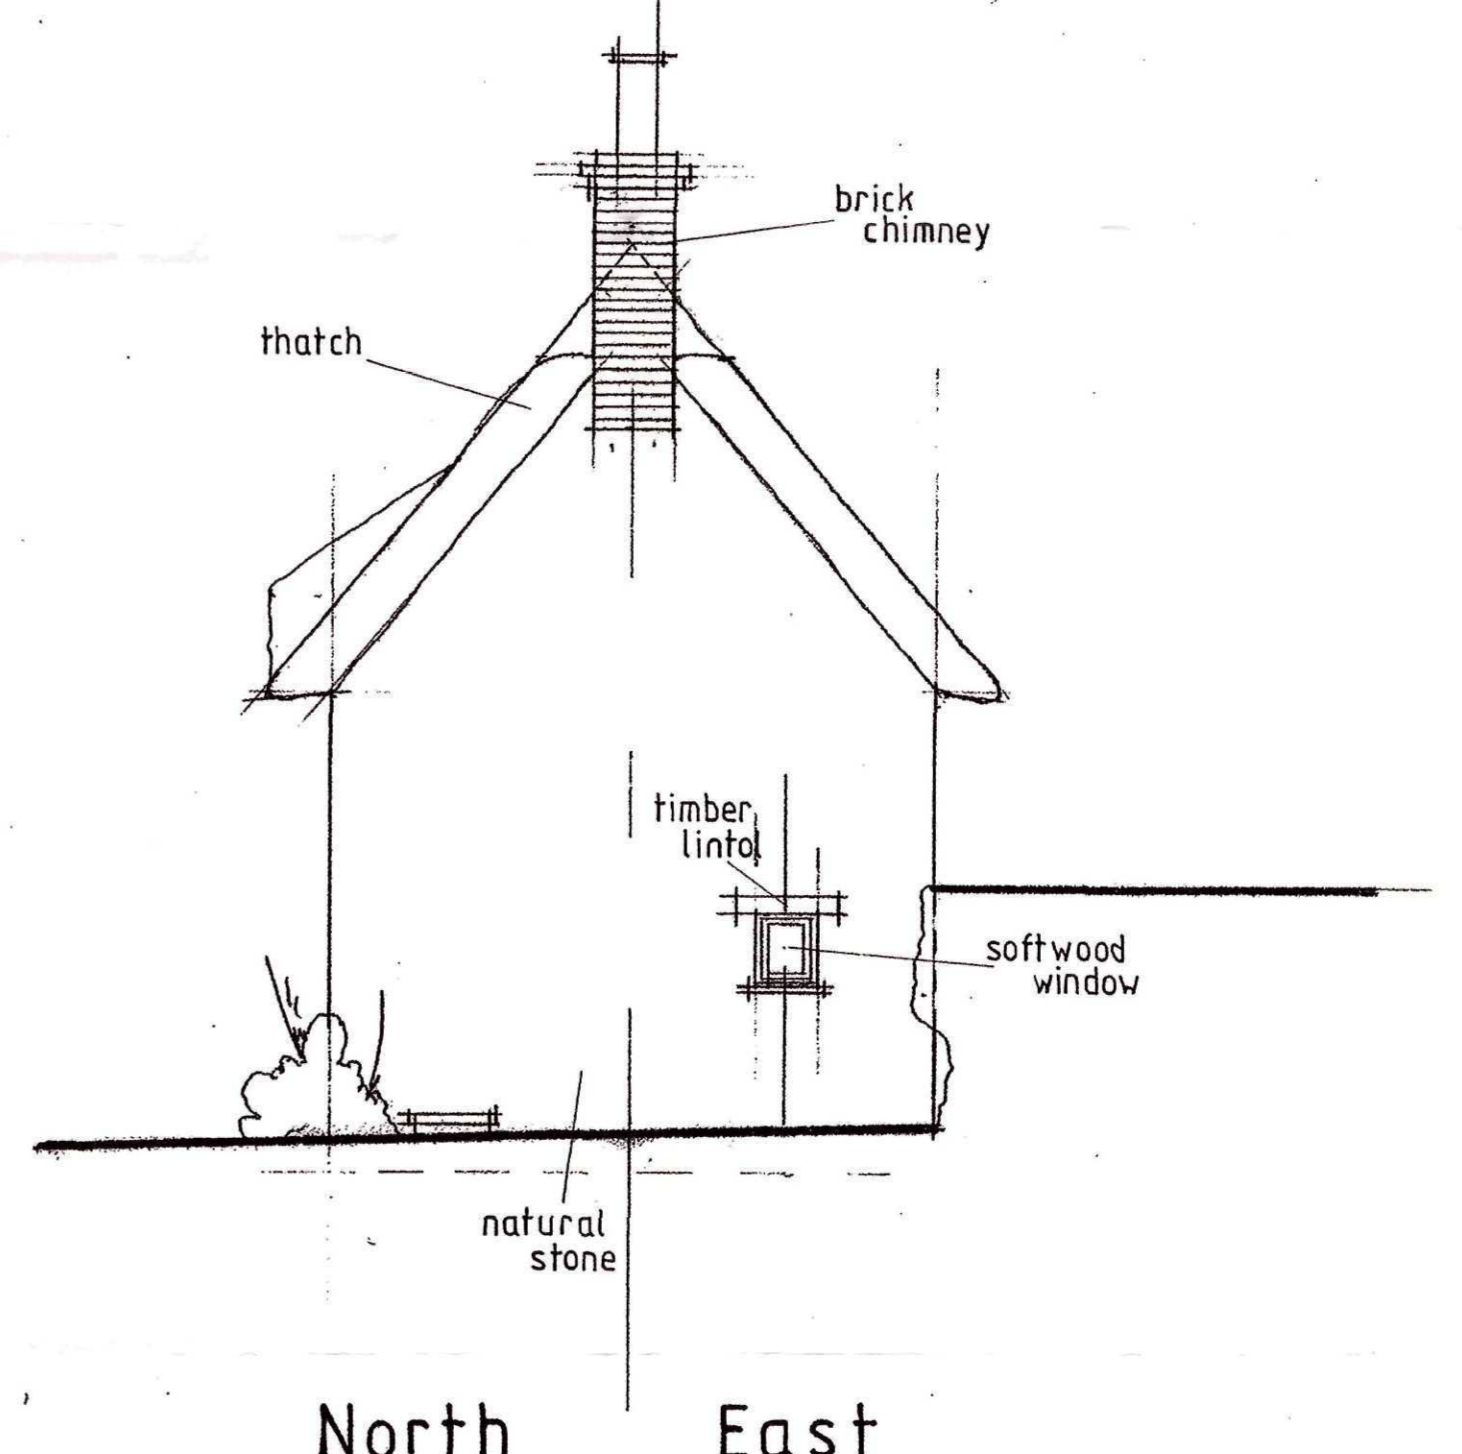

North East

13/0561 24 APR 2013

13/0562

Client
MR. P. NORTH,
2, OLD TURNPIKE COTTAGES
MIDDLE BARTON
OXON


Project
EXTENSION
EXISTING

Kevin J Field
Associate of the Chartered Institute of Building
CONSTRUCTION PLANNING & DESIGN
TENDERING & ESTIMATING
33 Stow Avenue, Witney, Oxfordshire, OX28 5QP
Tel/Fax: 01993 709930

Scale 1:50

Date APRIL 13, Drawn K.J.F.

Drawing No. 01/PN/04/13 Revision

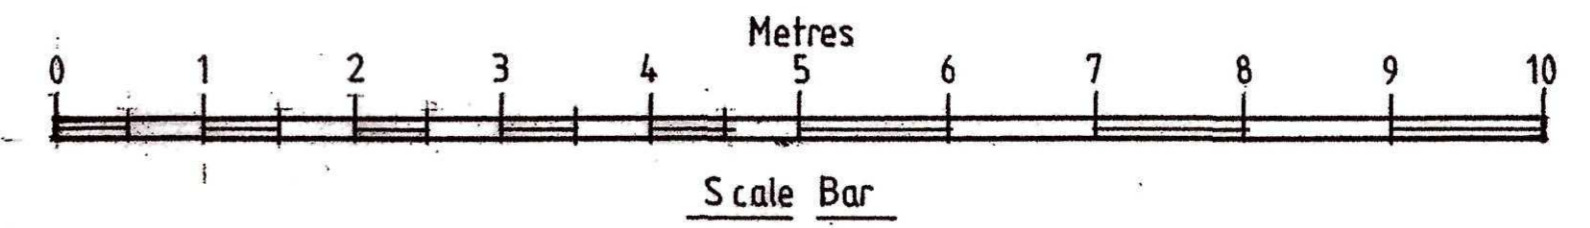

A1 size 594x841mm