




South East

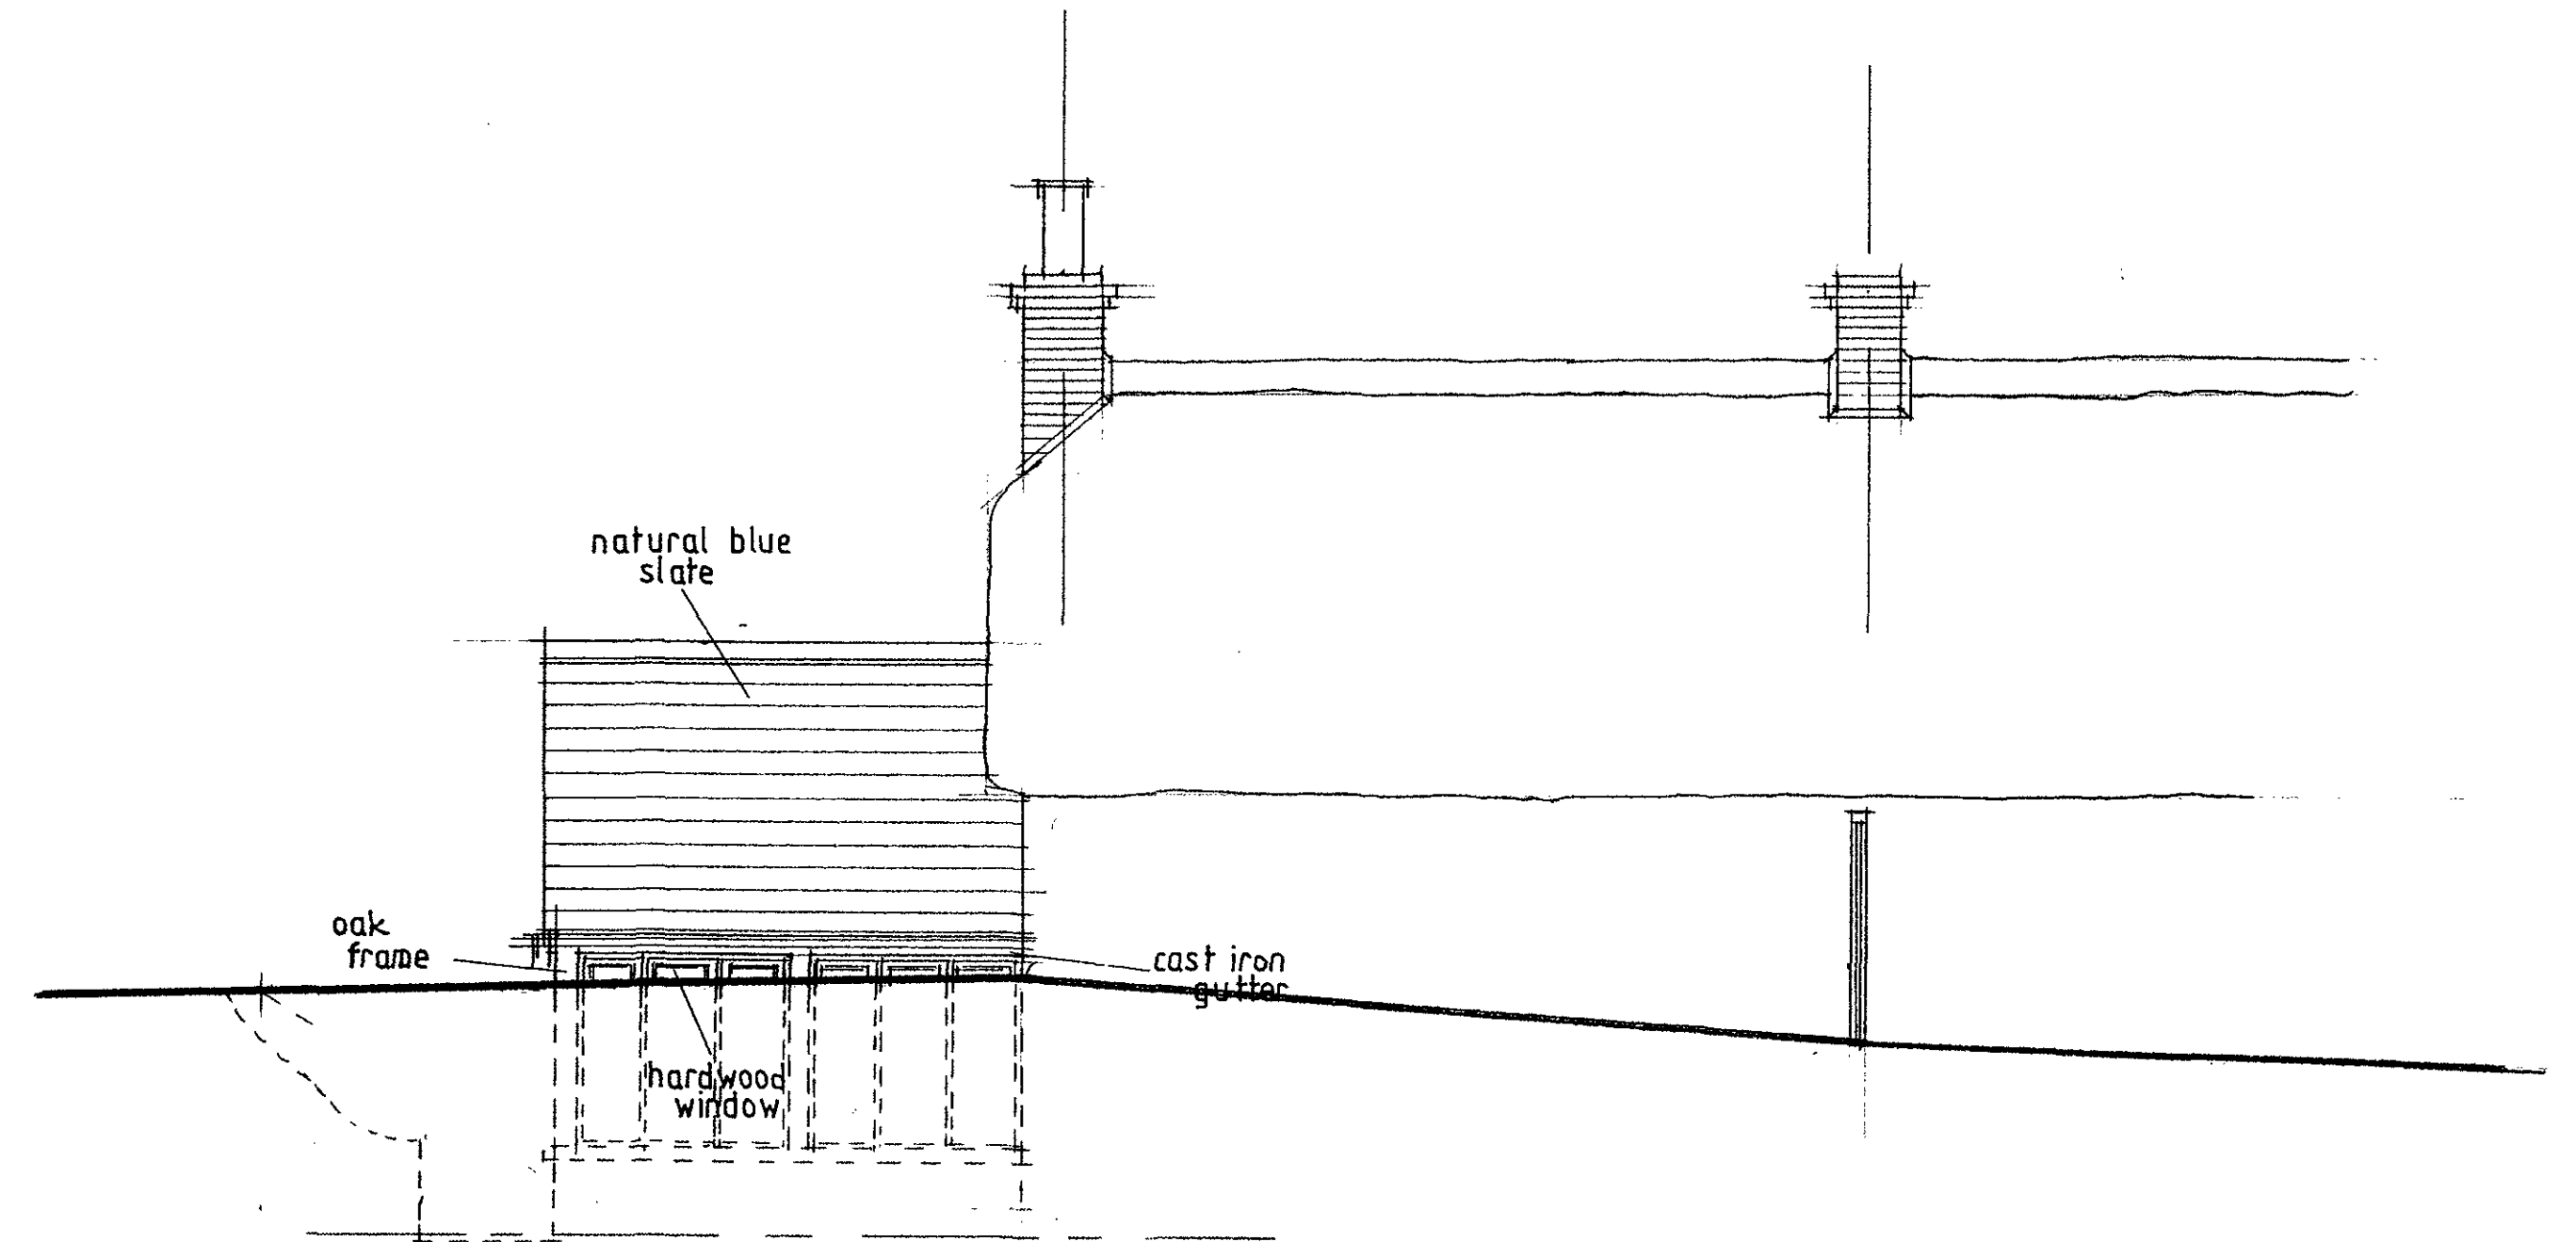


North West

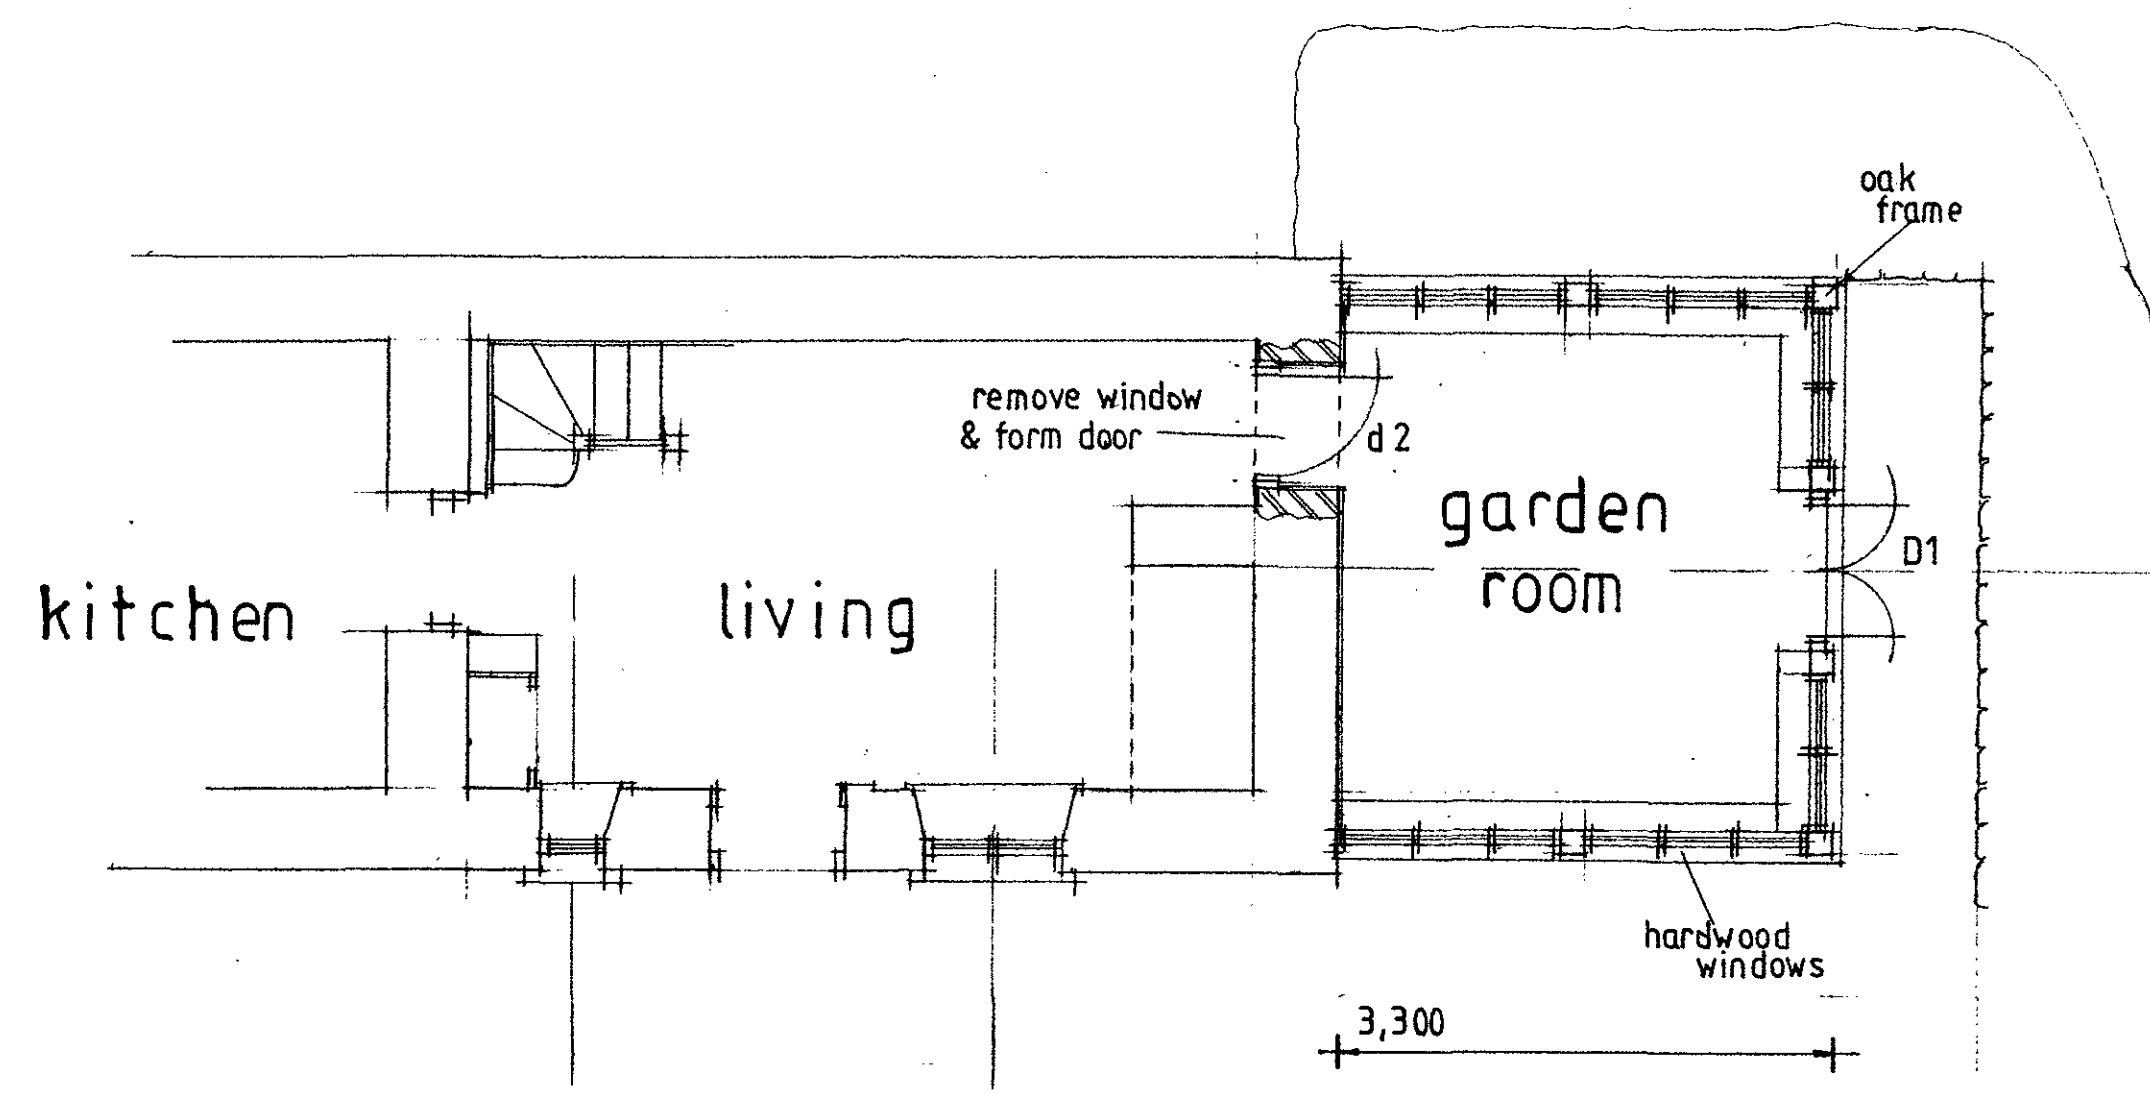

Ground Floor Plan

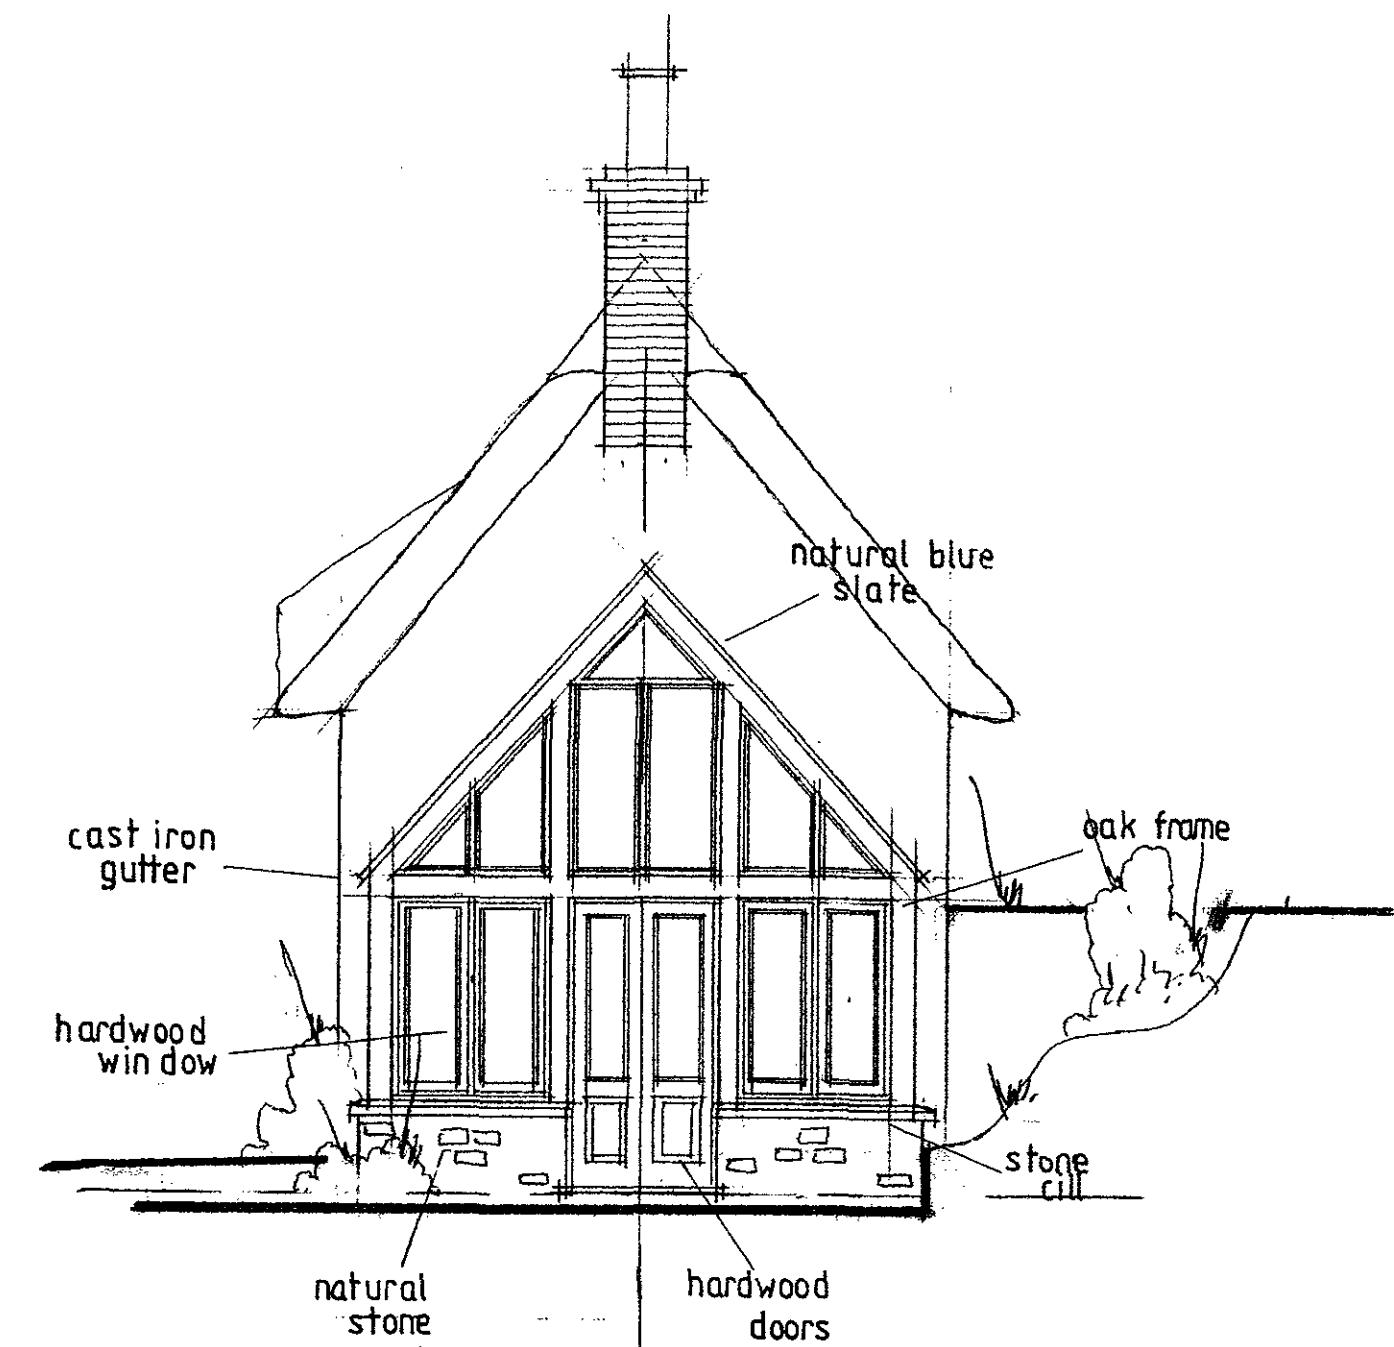

North East

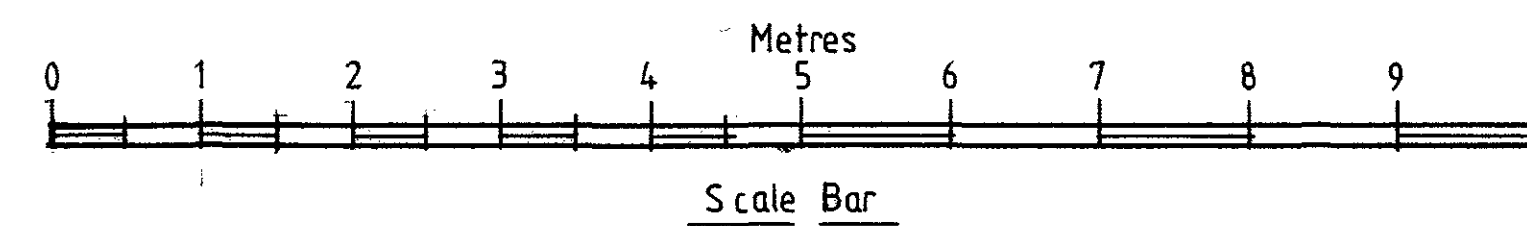

13/0561 24 APR 2013  
13/0562

Client  
MR. P. NORTH,  
2, OLD TURNPIKE COTTAGES  
MIDDLE BARTON  
OXON

Project  
EXTENSION  
PROPOSED

**Kevin J Field**  
Associate of the Chartered Institute of Building  
CONSTRUCTION PLANNING & DESIGN  
TENDERING & ESTIMATING  
33 Stow Avenue, Witney, Oxfordshire, OX28 5GP  
Tel/Fax: 01993 709930

Scale 1:50

Date APRIL 13, Drawn K.J.F.

Drawing No. 02/PN/04/13 Revision

A1 size 594x841mm