




Proposed GF Plan scale 1:100

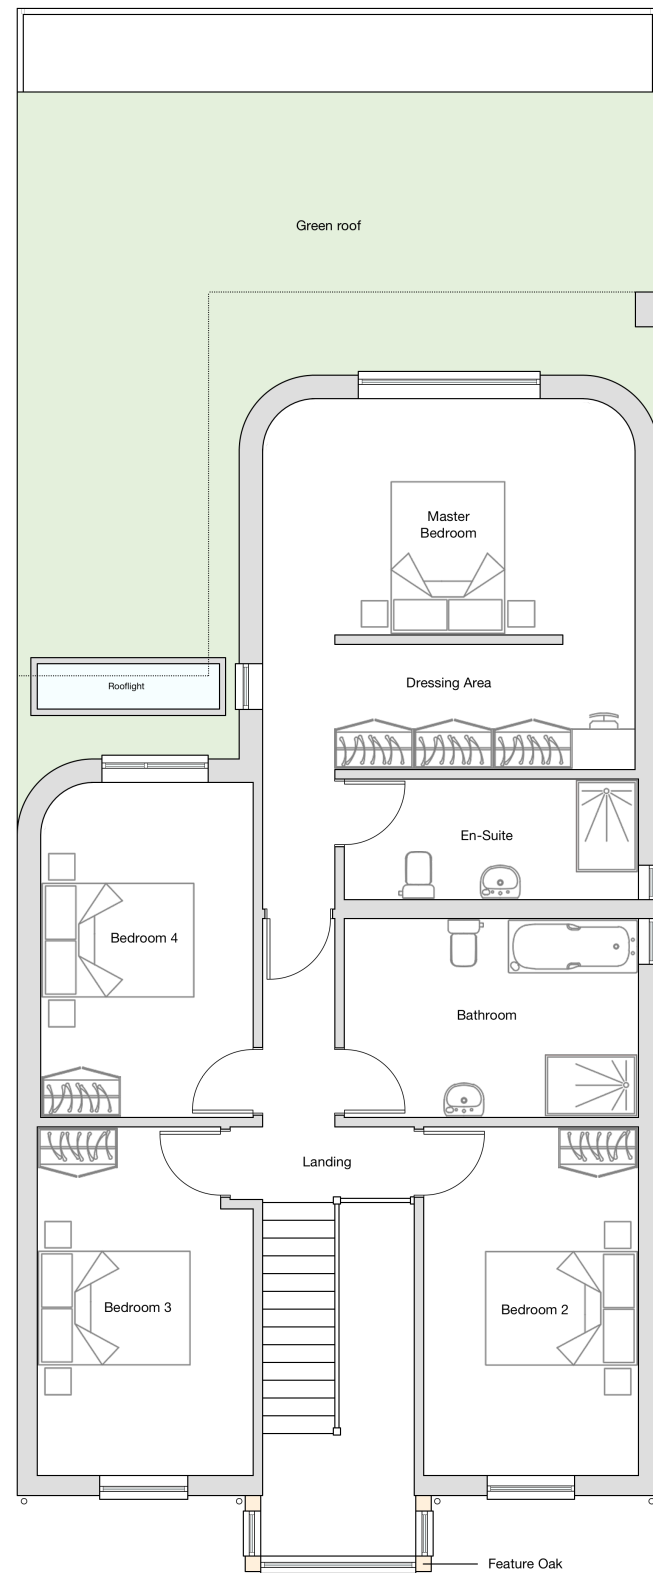

Proposed FF Plan scale 1:100

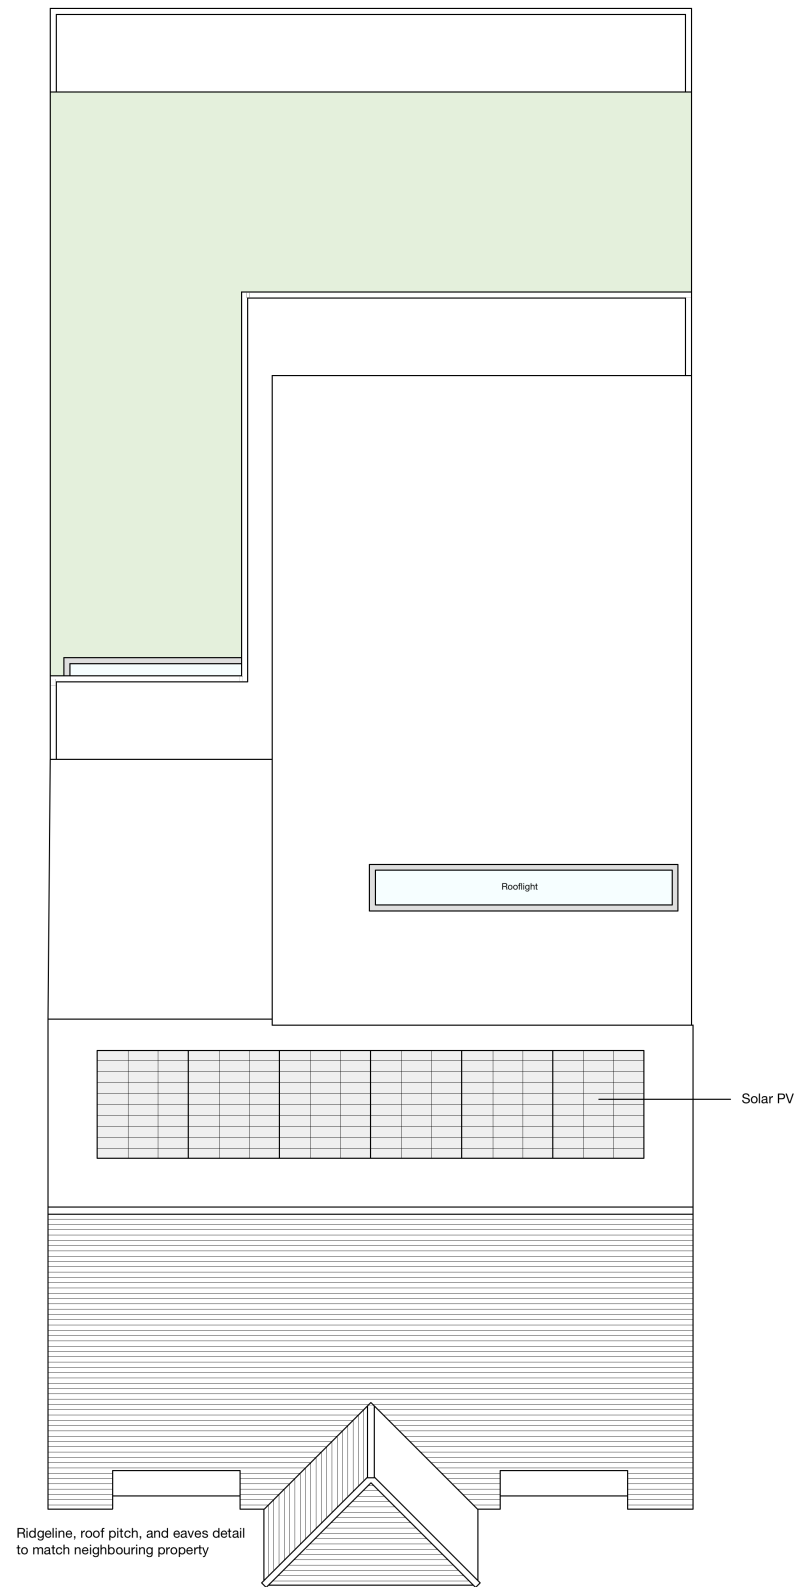

Proposed Roof Plan scale 1:100

 

Rev	Date	Description	By


  
 Solo Timber Frame  
 The Old Dairy, Hodore Farm, Hartfield,  
 East Sussex TN7 4AR
 
 Tel No : 07890 940802  
 jake@solotimberframe.co.uk  
 www.solotimberframe.co.uk

Project  
**New Development**  
 19 New Road, Woodstock,  
 Oxfordshire, OX20 1NZ

Drawing Title  
**PROPOSED LAYOUTS**

Scale 1:50 @ A3	Date NOVEMBER 2023	Drawn JJB	Checked
Drawing No. <b>PA_1208_104</b>			