




Existing GF Plan scale 1:100

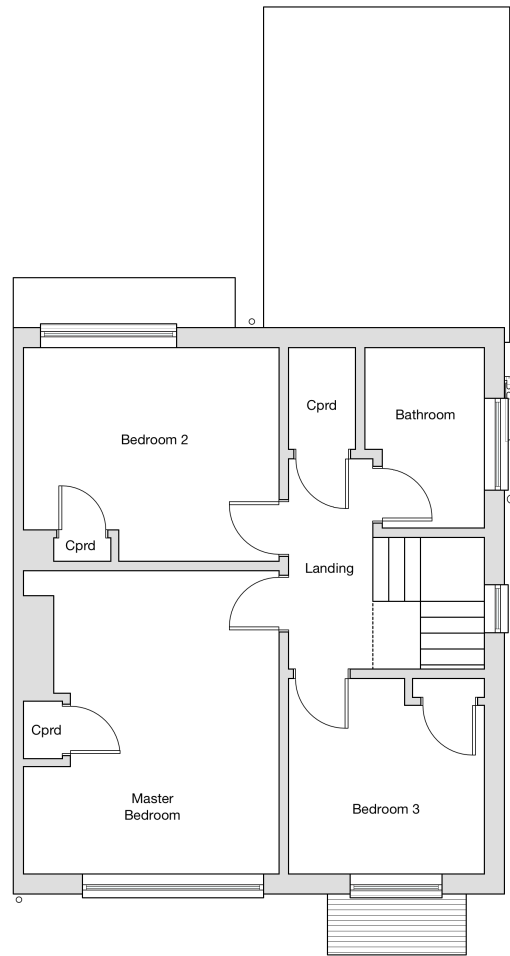

Existing FF Plan scale 1:100

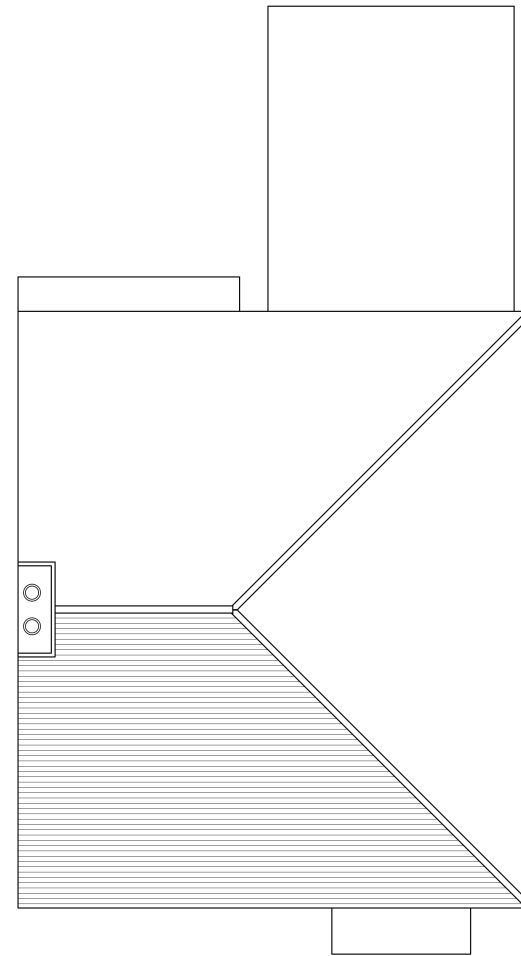

Existing Roof Plan scale 1:100

 

Rev	Date	Description	By



 Solo Timber Frame
 The Old Dairy, Hodore Farm, Hartfield,
 East Sussex TN7 4AR

 Tel No : 07890 940802
 jake@solotimberframe.co.uk
 www.solotimberframe.co.uk

Copyright in this drawings and work executed is and remains the property of Solo Timber Frame and/or its subsidiaries in accordance with the provisions of the Copyright Act. Permission to produce copies or modify drawings in whole or in part for any purpose should be obtained from Solo Timber Frame and any such reproductions should include this and the foregoing.

Project
New Development
 19 New Road, Woodstock,
 Oxfordshire, OX20 1NZ

Drawing Title
EXISTING LAYOUTS

Scale 1:50 @ A3	Date NOVEMBER 2023	Drawn JJB	Checked
Drawing No. PA_1208_102			