
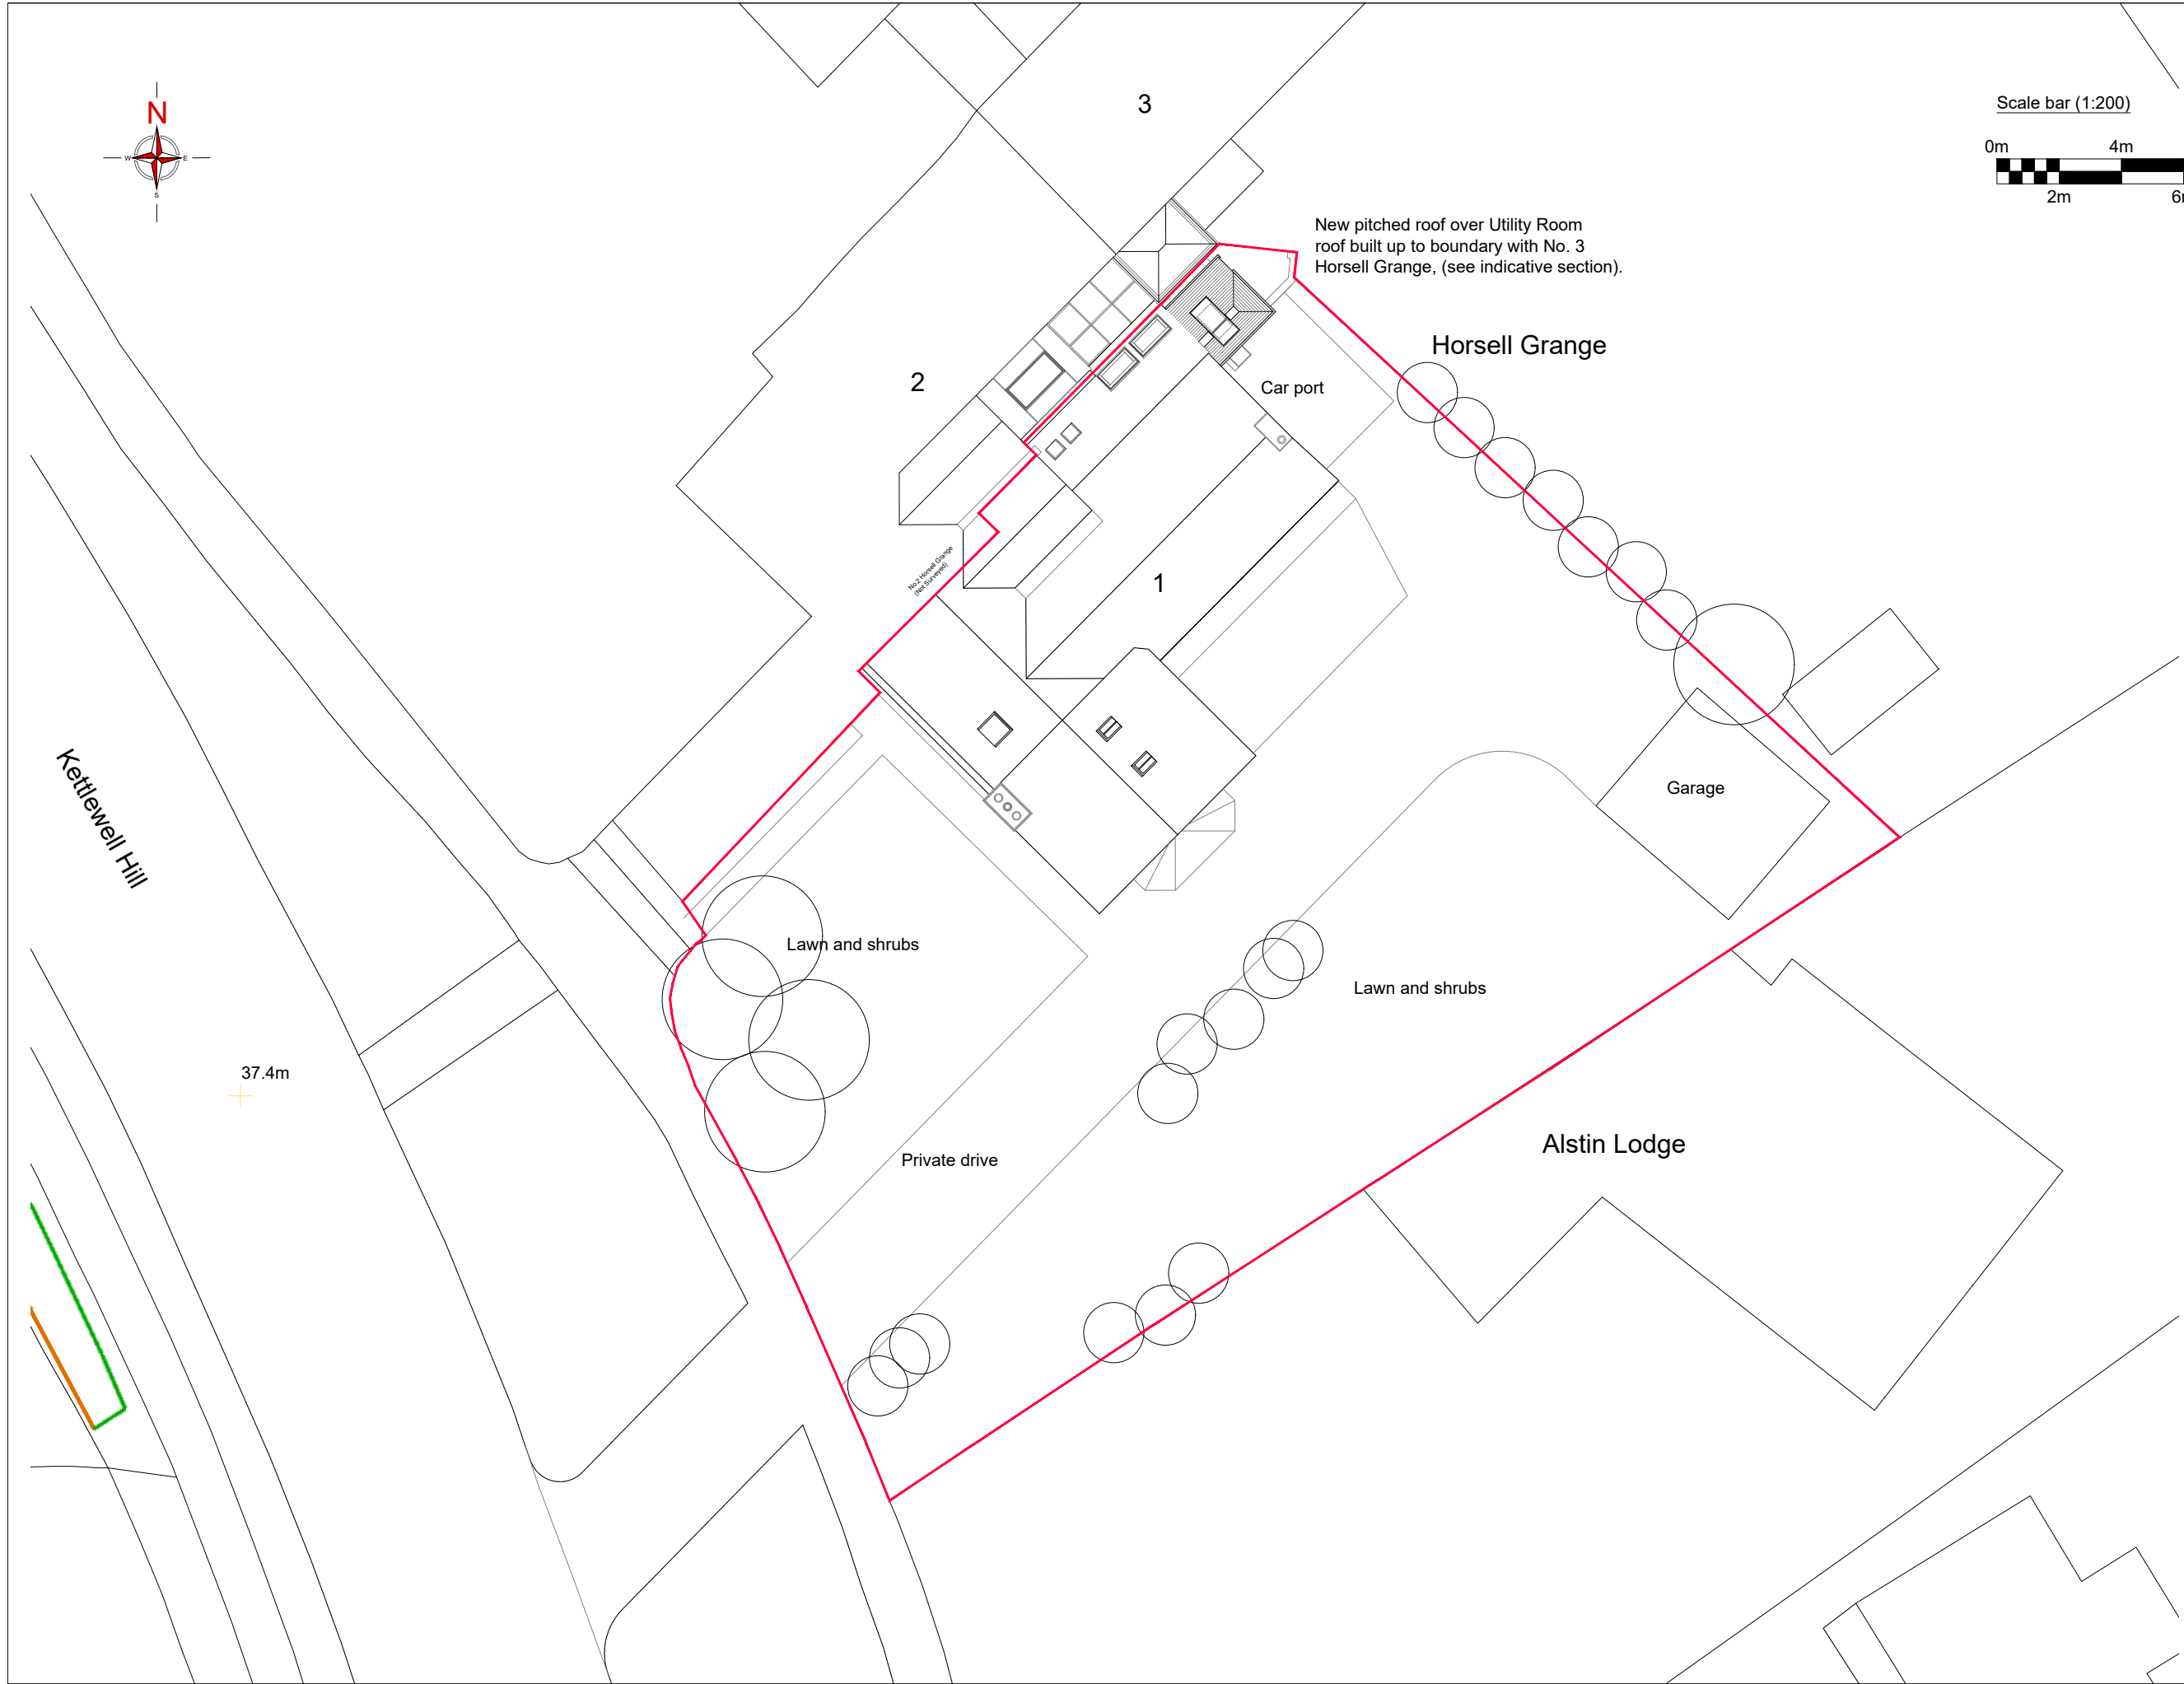
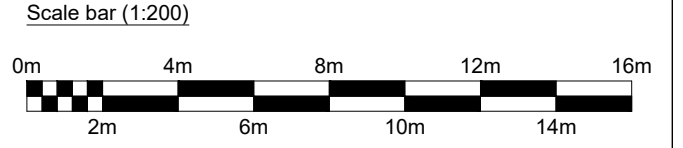


DO NOT SCALE OFF THIS DRAWING
EXCEPT FOR PLANNING PURPOSES
ALL DIMENSIONS TO BE CHECKED ON SITE

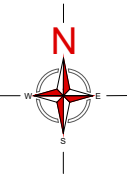

 **Fielding**
Architecture
41 CHOBHAM ROAD, WOKING, SURREY, GU21 6JD
Tel : 01483 764407 email : mail @ bbf-fielding.co.uk


CLIENT
Mr & Mrs McQUATER

PROJECT
1 Horsell Grange,
Kettlewell Hill, Woking
Surrey GU21 4JA

DRAWING TITLE
Proposed Site Plan

SCALE
1 : 200 @ A3

DATE	December 2023	DRN.	wp	CHK.	-
------	---------------	------	----	------	---

JOB / DRAWING No.	22296 [PL] 104	REV.	-	
-------------------	----------------	------	---	---