




DO NOT SCALE OFF THIS DRAWING  
EXCEPT FOR PLANNING PURPOSES  
ALL DIMENSIONS TO BE CHECKED ON SITE

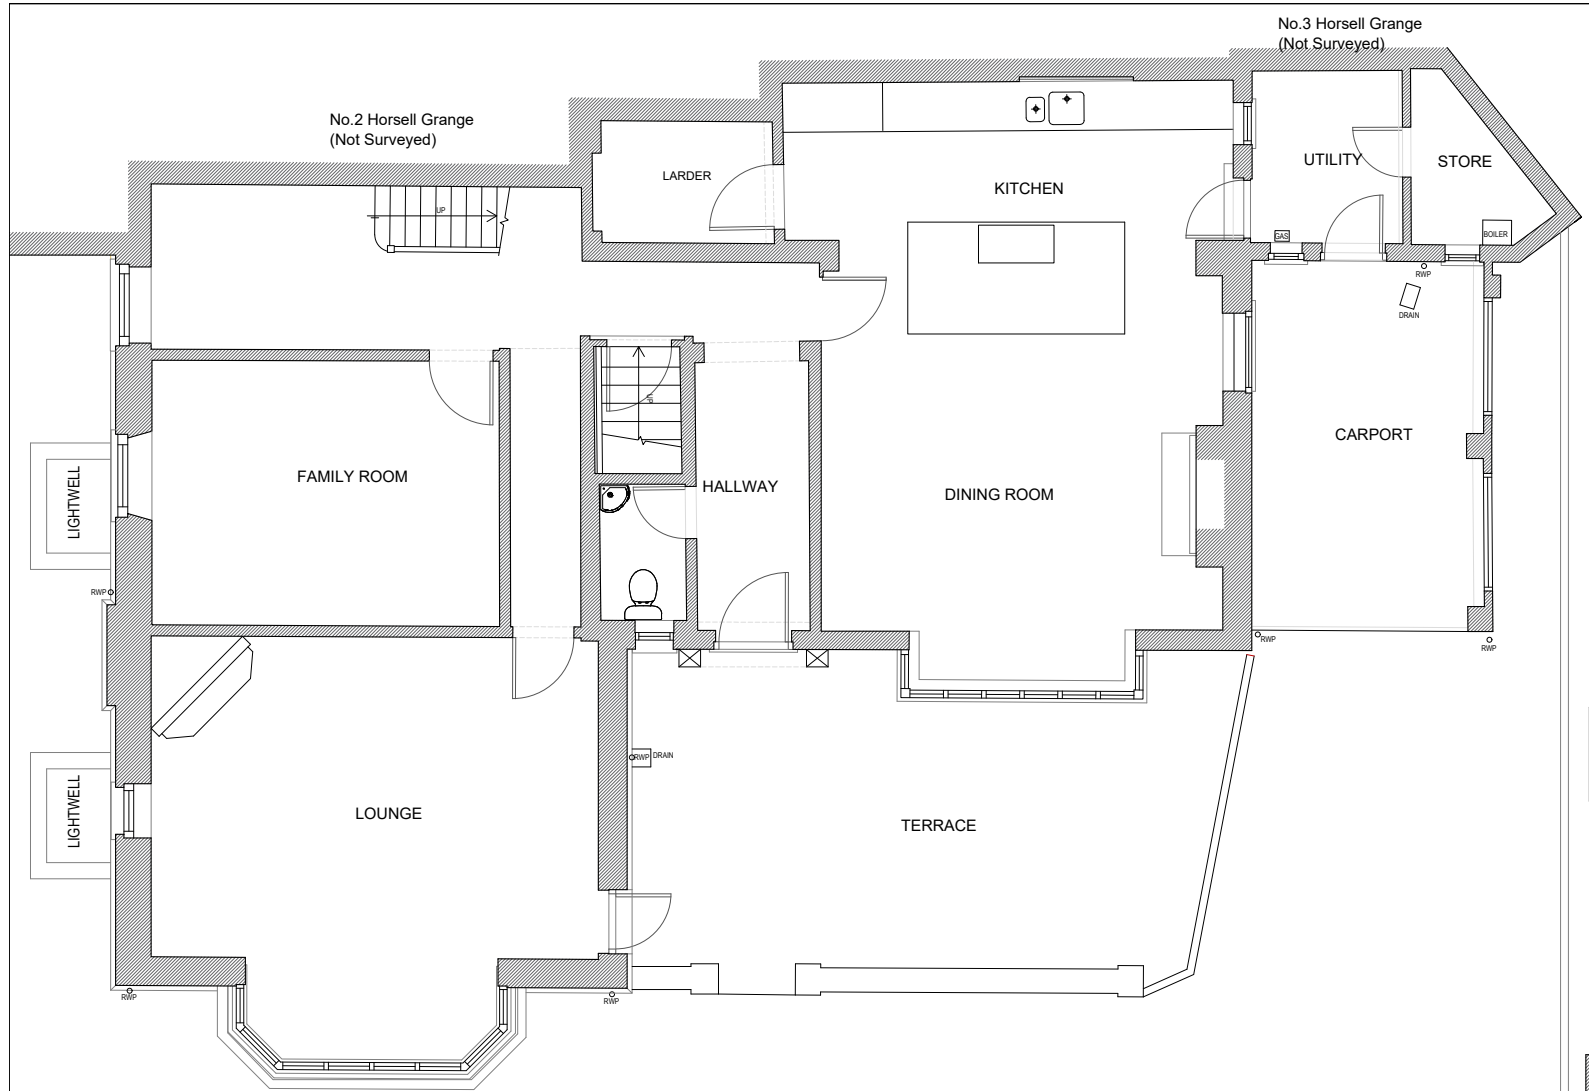


GROUND FLOOR PLAN

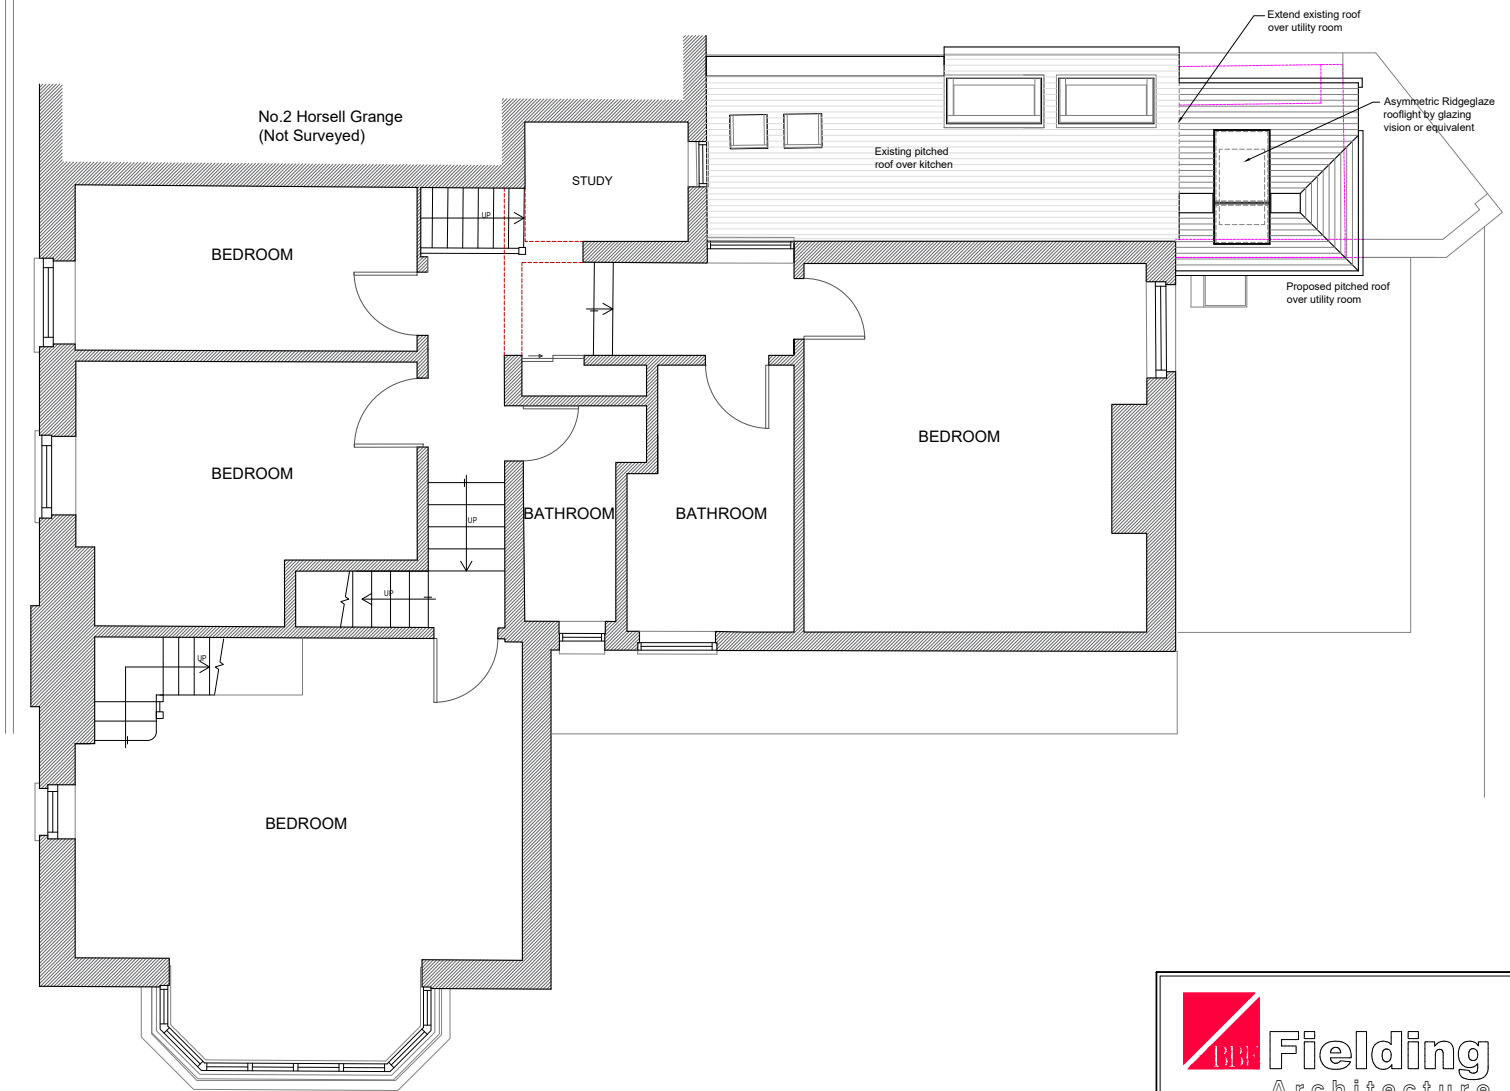

FIRST FLOOR PLAN

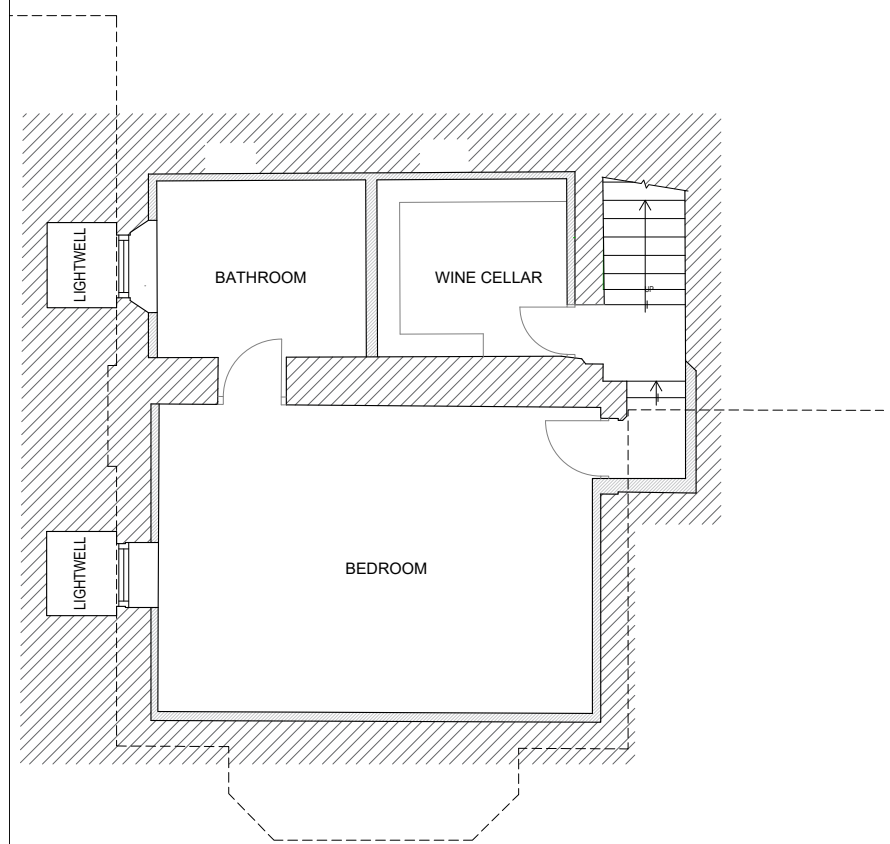

BASEMENT PLAN

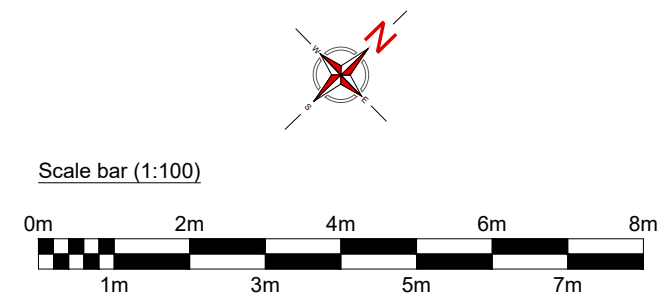

**Fielding Architecture**  
41 CHOBHAM ROAD, WOKING, SURREY, GU21 6JD  
Tel : 01483 764407 email : mail @ bbf-fielding.co.uk

CLIENT  
**Mr & Mrs McQUATER**

PROJECT  
**1 Horsell Grange,  
Kettlewell Hill, Woking  
Surrey GU21 4JA**

DRAWING TITLE  
**Plans  
Existing Basement and Ground Floors  
First Floor with proposed roof.**

SCALE  
1 : 100 @ A3

DATE December 2023	DRN. wp	CHK. -
JOB / DRAWING No. 22296 [PL] 101	REV. -	