




SECOND FLOOR PLAN

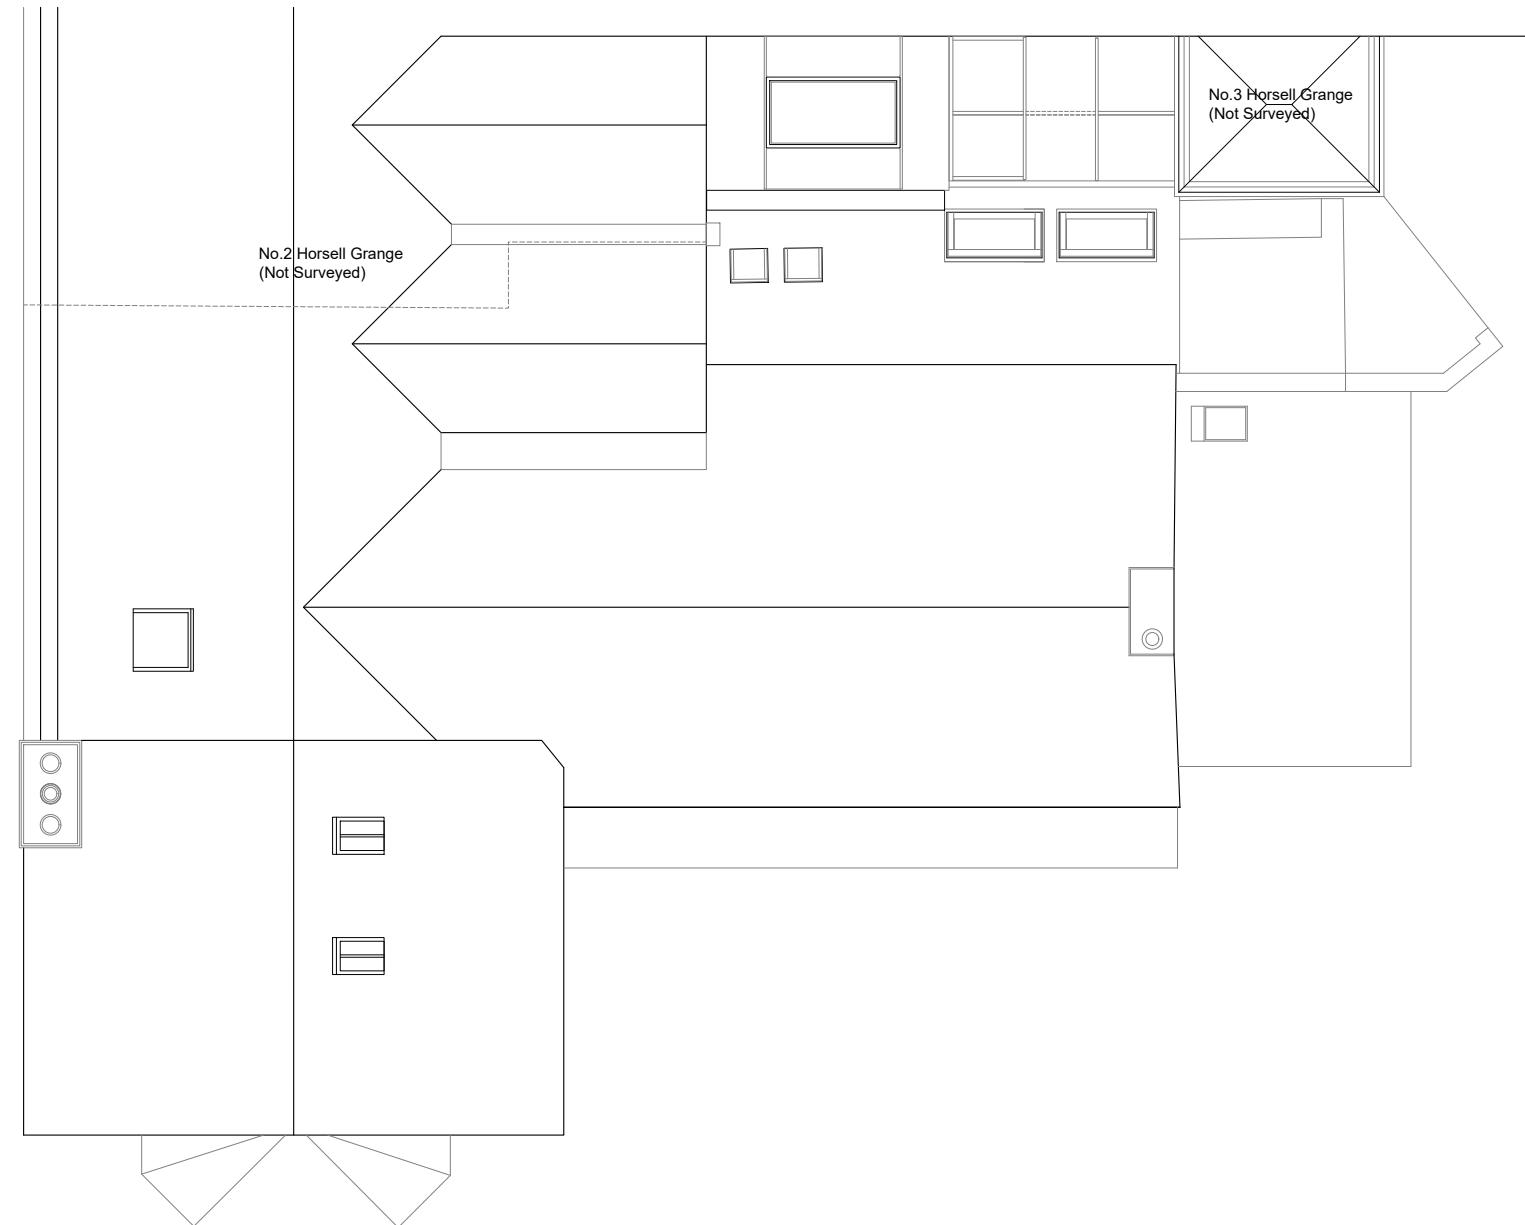

ROOFLAN

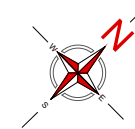

Scale bar (1:100)

 

Fielding Architecture
41 CHOBHAM ROAD, WOKING, SURREY, GU21 6JD
Tel : 01483 764407 email : mail @ bbf-fielding.co.uk

CLIENT
Mr & Mrs McQUATER

PROJECT
1 Horsell Grange,
Woking, Surrey
GU21 4JA

DRAWING TITLE
Plans
2nd Floor (Attic) & Roof
As Existing

SCALE	1 : 100 @ A3		
DATE	December 2023	DRN.	wp
		CHK.	-
JOB / DRAWING No.	22296 [S] 102	REV.	-