




DO NOT SCALE OFF THIS DRAWING
EXCEPT FOR PLANNING PURPOSES
ALL DIMENSIONS TO BE CHECKED ON SITE

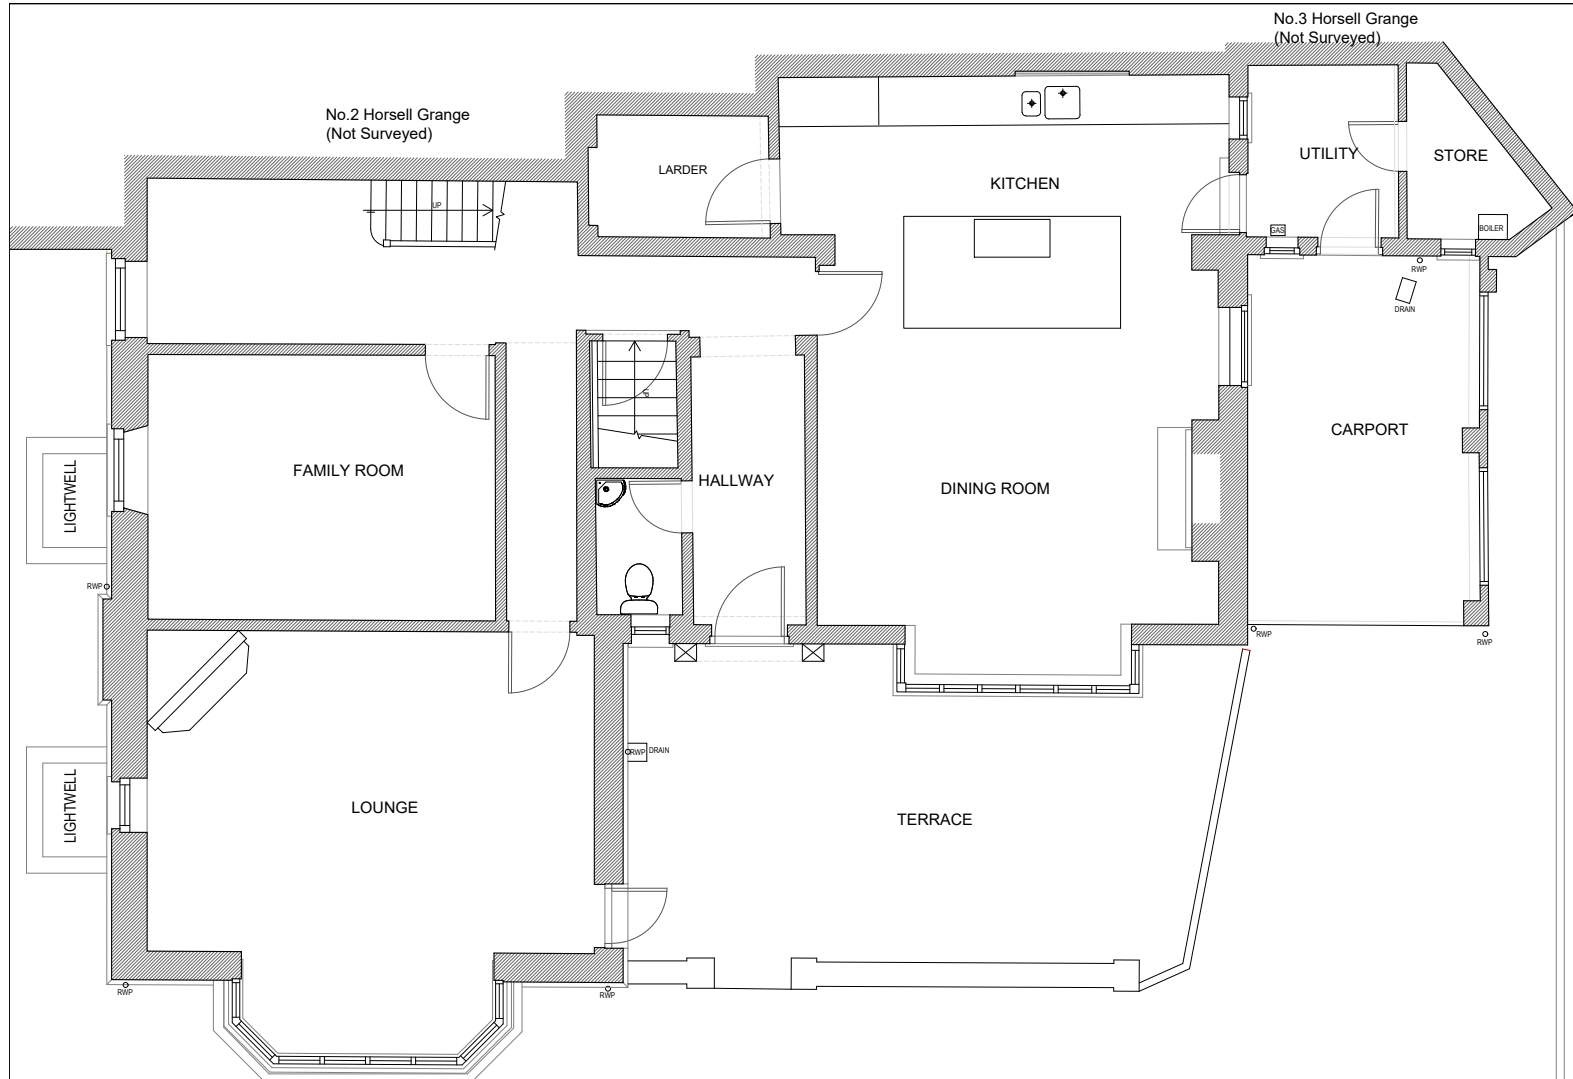


GROUND FLOOR PLAN

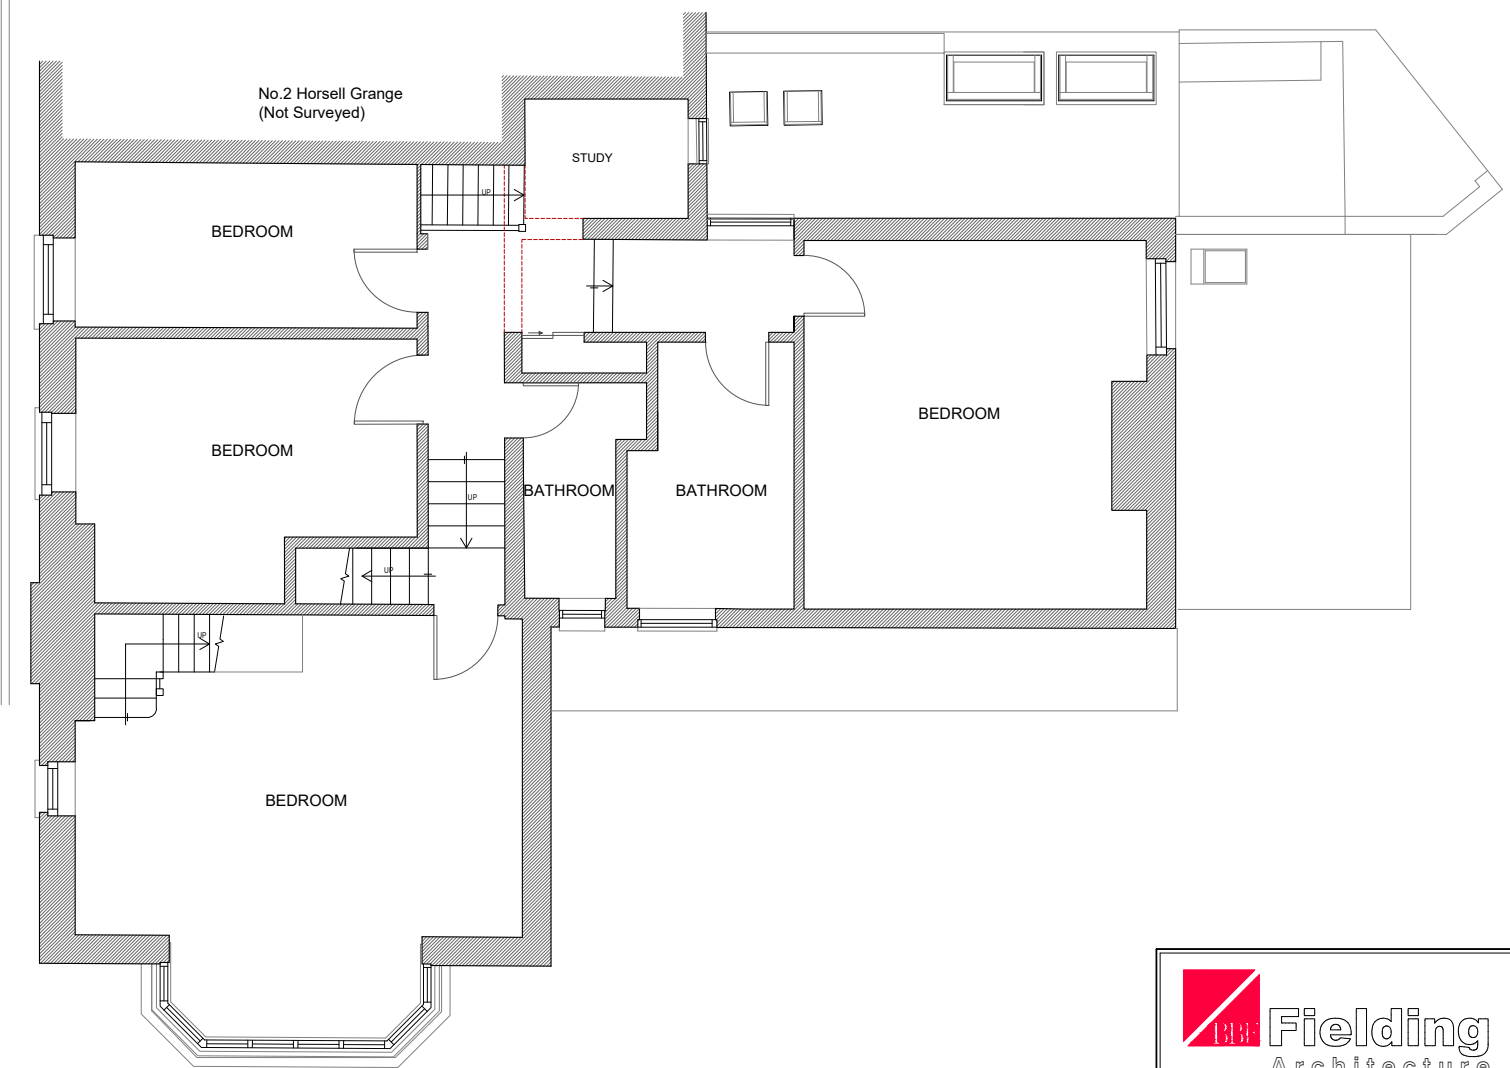

FIRST FLOOR PLAN

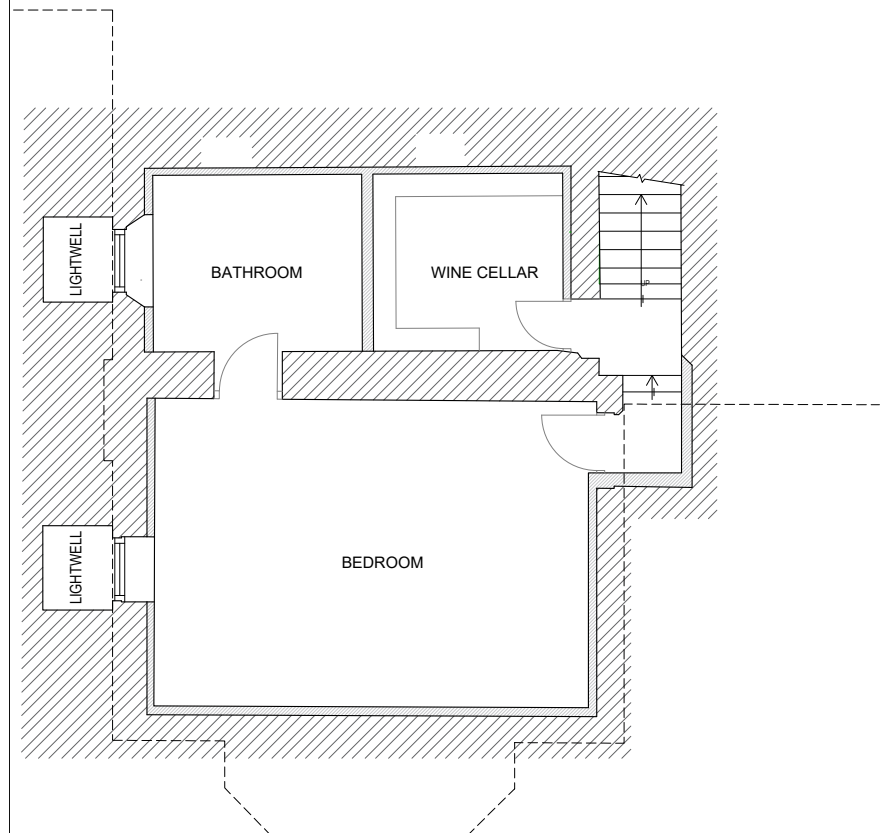

BASEMENT PLAN

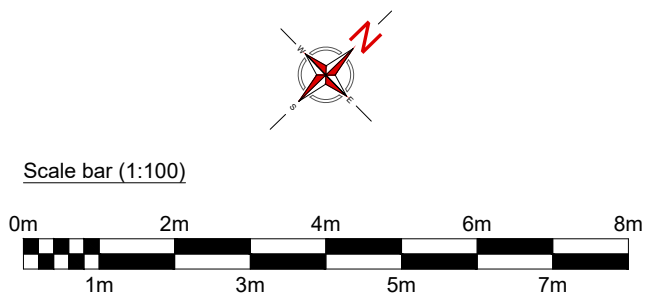

Fielding Architecture
41 CHOBHAM ROAD, WOKING, SURREY, GU21 6JD
Tel : 01483 764407 email : mail @ bbf-fielding.co.uk

CLIENT
Mr & Mrs McQUATER

PROJECT
1 Horsell Grange,
Woking, Surrey
GU21 4JA

DRAWING TITLE
Plans
Basement, Ground and 1st Floor
As Existing

SCALE
1 : 100 @ A3

DATE December 2023	DRN. wp	CHK. -
JOB / DRAWING No. 22296 [S] 101	REV. -	